


KEY	QUANTITY	SCIENTIFIC NAME	COMMON NAME	NATIVE	CALIPER	HEIGHT	CANOPY	CONTAINER	SPACING	CONDITION
TREES										
BOS	2	Bourreria succulenta	Bahama Strongbark	Yes	2'-3"	12'-14'	8'-10'	100 Gal	As Shown	5' CT
CAW	5	Canella winterana	Cinnamon Bark	Yes	2'-3"	12'-14'	8'-10'	100 Gal	As Shown	5' CT
COD	13	Coccoloba diversifolia	Pigeon Plum	Yes	3'-4"	14'-16'	8'-10'	100 Gal	As Shown	5' CT
KRF	17	Krugiodendrom ferreum	Ironwood	Yes	2'-3"	14'-16'	8'-10'	100 Gal	As Shown	5' CT
MYF	17	Myrcianthes fragrans	Simpson Stopper	Yes	2'-3"	14'-16'	8'-10'	100 Gal	As Shown	Multi 5' CT
LARGE SHRUBS										
CLG	23	Clusia guttfera	Small Leaf Clusia	Yes	NA	8'-10'	6'-8'	50 Gal	As Shown	Shrub Type
EUF	10	Eugenia foetida	Spanish Stopper	Yes	NA	8'-10'	4'-6'	50 Gal	As Shown	Shrub Type
MEDIUM SHRUBS										
CHI	2	Chrysobalanus icaco	Cocoplum	Yes	NA	24'-36"	24'-36"	7 Gal	As Shown	
FOS	5	Forestiera segregata	Florida Privet	Yes	NA	24'-36"	24'-36"	7 Gal	As Shown	
PSN	44	Psychotria nervosa	Wild Coffee	Yes	NA	24'-36"	24'-36"	7 Gal	As Shown	
SER	34	Serenoa repens	Saw Palmetto	Yes	NA	36'-48"	36'-48"	15 Gal	As Shown	Silver
SMALL SHRUBS										
FMI	656	Ficus microcarpa 'Green Island'	Green Island Ficus	No	NA	18'-24"	18'-24"	3 Gal	As Shown	
PSL	77	Psychotria ligustrifolia	Dwarf Wild Coffee	Yes	NA	18'-24"	18'-24"	3 Gal	As Shown	
SAB	58	Savia bahamensis	Maiden Bush	Yes	NA	18'-24"	18'-24"	3 Gal	As Shown	
TRF	121	Tripsacum floridanum	Dwarf Fakahatchee	Yes	NA	18'-24"	18'-24"	3 Gal	As Shown	
ZAP	20	Zamia pumila	Coontie	Yes	NA	24'-36"	24'-36"	15 Gal	As Shown	
GROUND COVER										
BOF	29	Borreria frutescens	Sea Ox-Eye Daisy	Yes	NA	12'-18"	12'-18"	1 Gal	As Shown	
ERL	360	Erodia littoralis	Golden Creeper	Yes	NA	12'-18"	12'-18"	1 Gal	As Shown	
FLL	71	Flaveria linearis	Yellowtop	Yes	NA	12'-18"	12'-18"	1 Gal	As Shown	
LAD	234	Lantana depressa	Pineland Lantana	Yes	NA	12'-18"	12'-18"	1 Gal	As Shown	
MIS	170	Microsorium scolopendrium	Wart Fern	No	NA	12'-18"	12'-18"	1 Gal	As Shown	
NEE	49	Nephrolepis exallata 'Bostoniensis'	Boston Fern	Yes	NA	12'-18"	12'-18"	1 Gal	As Shown	
STJ	141	Stachytarpheta jamaicensis	Porterweed	Yes	NA	12'-18"	12'-18"	1 Gal	As Shown	


LEGEND:

- CONCRETE BOLLARD
- POLE LIGHT
- ⊠ PARKING PAY STATION
- ⊠ PARKING SIGNAGE

NOTE:
SEE ARCHITECTURAL AND ELECTRICAL
ENGINEERING PLANS FOR DETAILS.

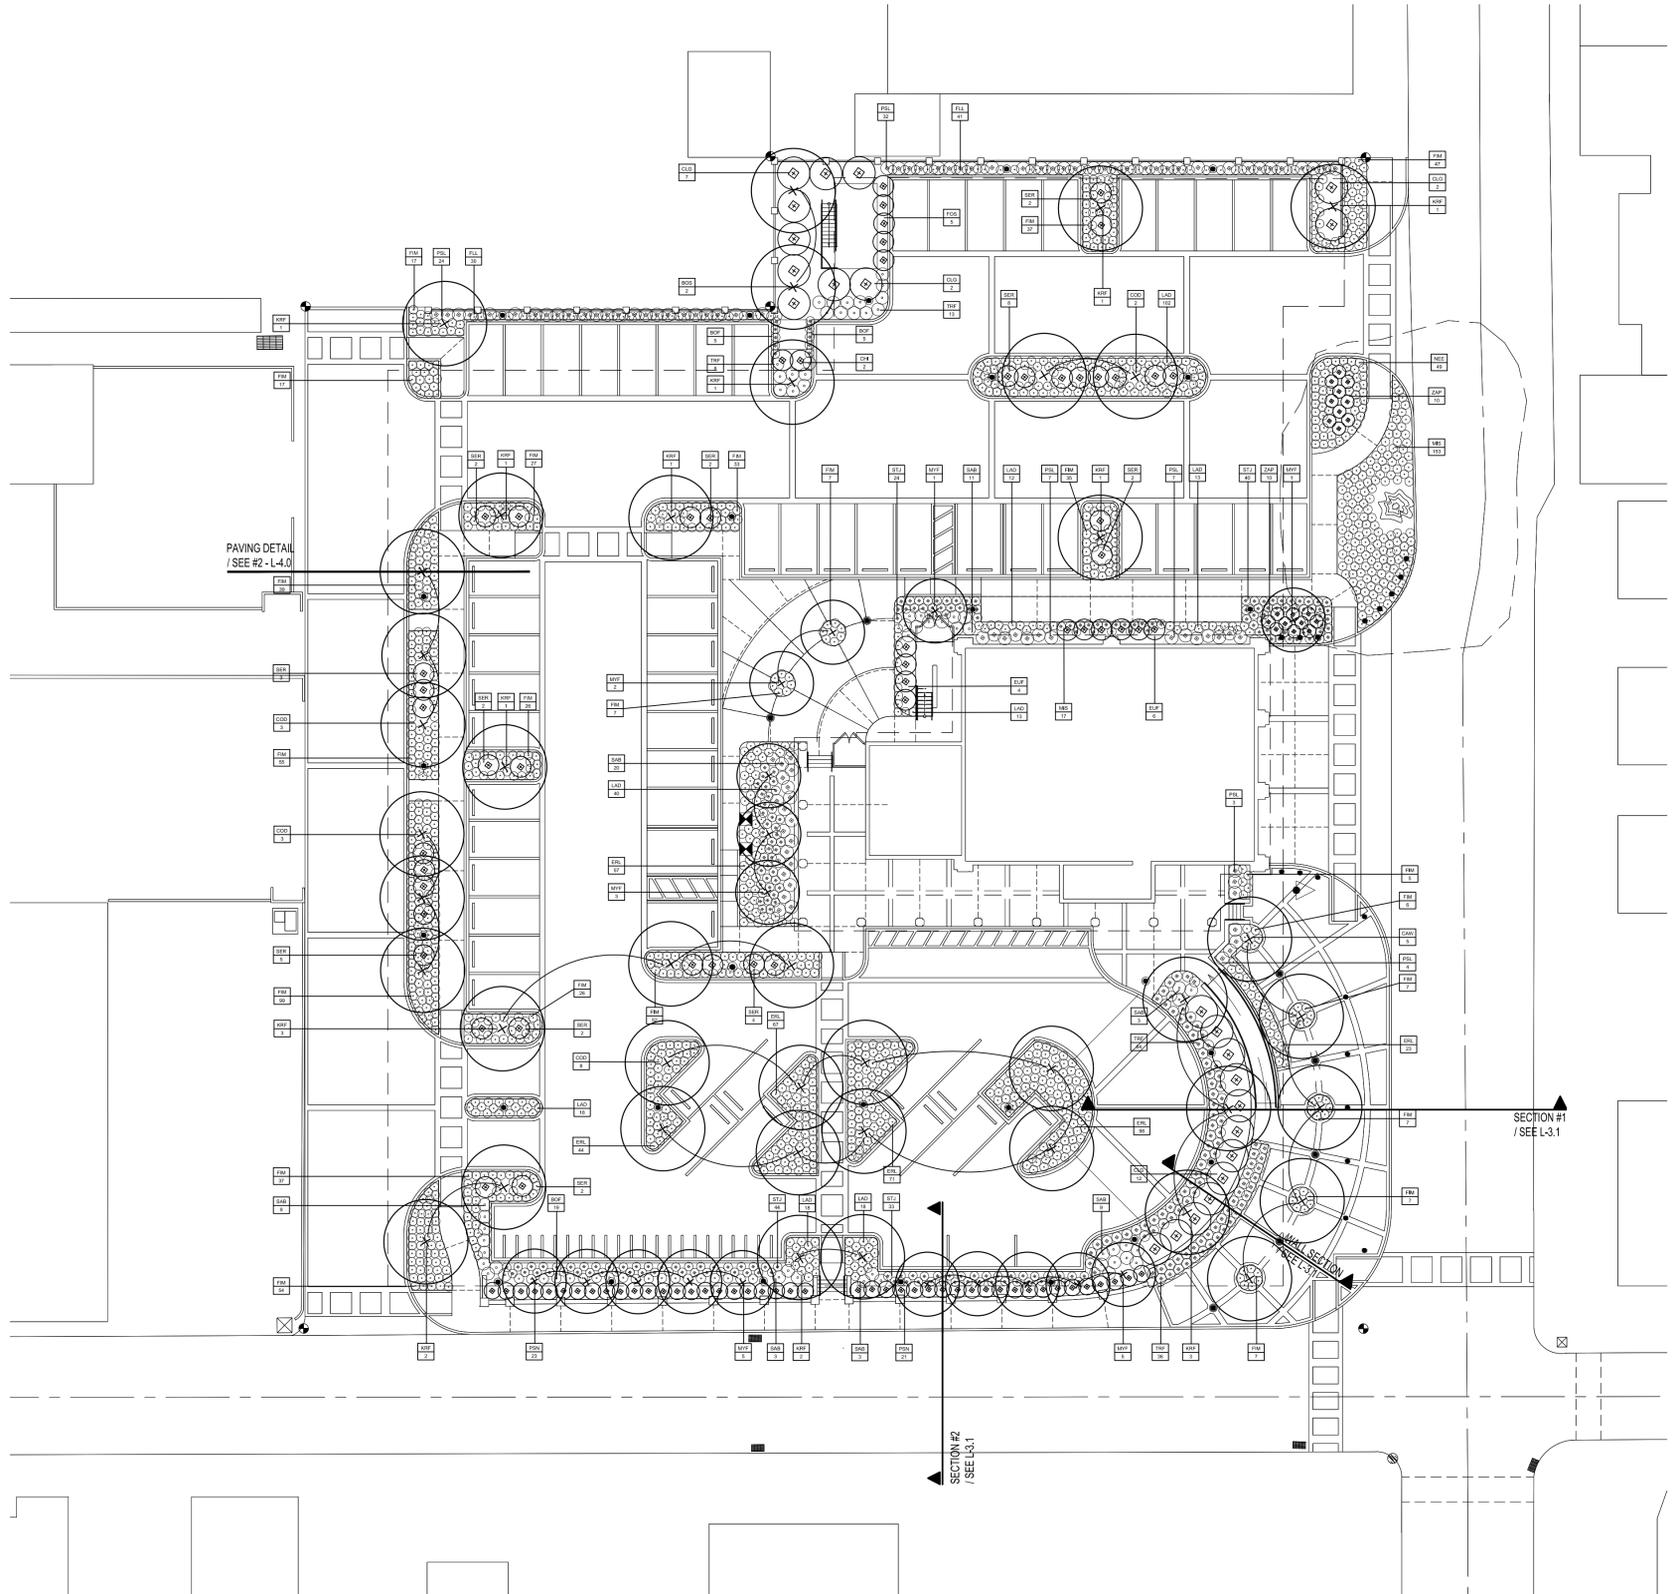

01
L-2.0
LANDSCAPE PLAN
SCALE: 1" = 20'-0"

 

Seal:

Consultants:
STRUCTURAL ENGINEER:
TKW Consulting Engineers
5921 Banner Drive,
Fort Myers, Florida 33912
CIVIL ENGINEER:
Perez Engineering & Development, Inc.
1010 Kennedy Dr., Suite 201
Key West, Florida 33040
MEP/FP ENGINEER:
TLC Engineering for Architecture
1400 Colonial Boulevard, Suite 203
Fort Myers, Florida 33907
LANDSCAPE ARCHITECT:
Landscape Architecture, LLC
2525 Porco de Leon Blvd., Suite 300
Coral Gables, Florida 33134

Submissions:
2013.02.15 - Bidding Documents

FIRE STATION #2
616 Simonton Street, Key West, Florida
BUILDING AND SITE DEVELOPMENT
FOR
City of Key West, 3132 Flagler Avenue, Key West, Florida 33040

PLOTTED: 2/13/2013 9:09 PM
Drawing Size: 24x36 Project #: MK-12060
Drawn By: EN-JV Checked By: EN

Title:
PLANTING PLAN
Sheet Number:
L-2.0
Date: February 15, 2013
© 2013 by mbi | k2m Architecture, Inc.

Seal:

Consultants:

STRUCTURAL ENGINEER:
TKW Consulting Engineers
5021 Banner Drive,
Fort Myers, Florida 33912

CIVIL ENGINEER:
Perez Engineering & Development, Inc.
1010 Kennedy Dr., Suite 203
Key West, Florida 33040

MEP / EP ENGINEER:
TLC Engineering for Architecture
1400 Colonial Boulevard, Suite 203
Fort Myers, Florida 33907


LANDSCAPE ARCHITECT:
Landscape Architecture, LLC
2525 Porco de Leon Blvd., Suite 300
Coral Gables, Florida 33134

Submissions:

2013.02.15 - Bidding Documents



01 SIMONTON STREET ELEVATION
L-3.0 SCALE: 3/32" = 1'-0"

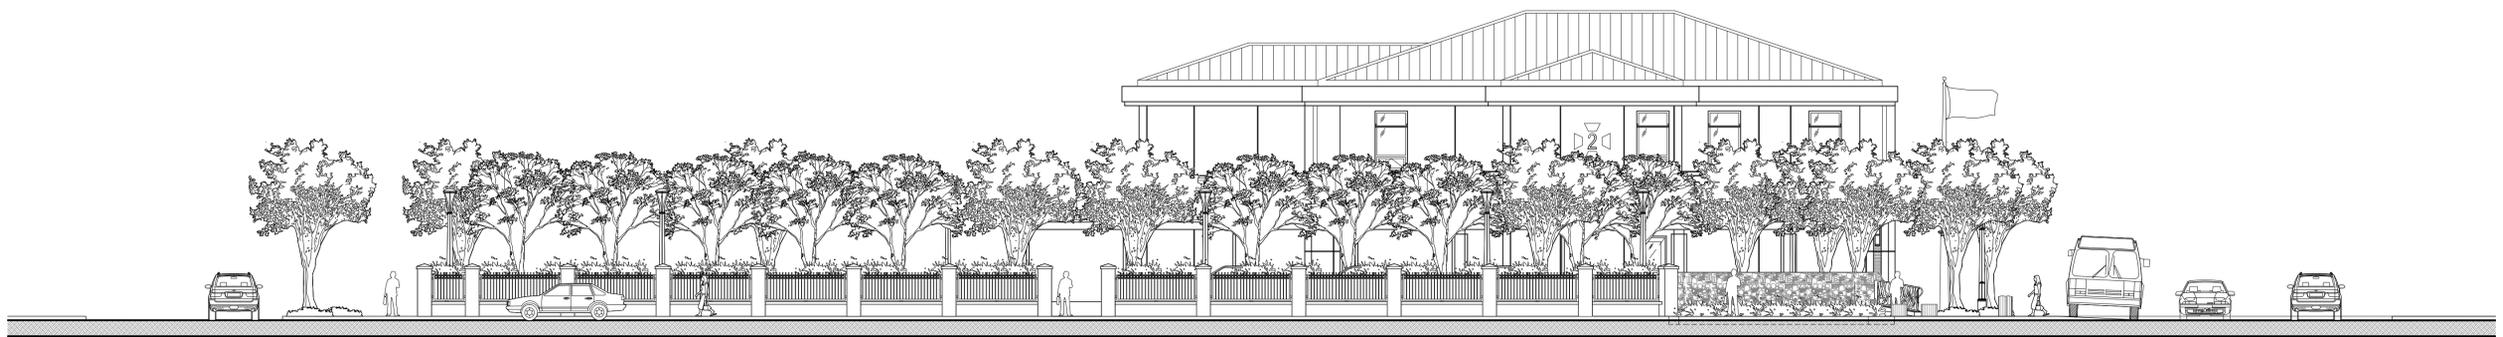

02 ANGELA STREET ELEVATION
L-3.0 SCALE: 3/32" = 1'-0"

FIRE STATION #2
616 Simonton Street, Key West, Florida
BUILDING AND SITE DEVELOPMENT
FOR
City of Key West, 3132 Flagler Avenue, Key West, Florida 33040

PLOTTED: 2/13/2013 9:10 PM

Drawing Size	Project #:
24x36	MK-12060
Drawn By:	Checked By:
EN-JV	EN

Title:
LANDSCAPE
ELEVATION

Sheet Number:

L-3.0

Date: February 15, 2013

© 2013 by mbi | k2m Architecture, Inc.

PAVING MATERIAL SCHEDULE - BASE BID		
AS DIRECTED BY CITY STAFF		
SYMBOL	SPECIFICATION	CONTACT
A	4" x 8" x 3 1/8" CONCRETE PAVER / COLOR: CAPPUCCINO / 45 DEGREE HERRINGBONE WITH CONTINUOUS 4" x 8" x 31/8" CONCRETE PAVER / COLOR: CAPPUCCINO SINGLE SOLDIER COURSE BORDER	Tremron Group 11321 NW 112th Court MEDLEY, FL 33178 Phone: (305) 825-9000 Fax: (305) 823.6614 Leo Salcedo - Manufacturers Representative Phone: (305) 481-1788
B	4" x 8" x 3 1/8" CONCRETE PAVER / COLOR: SIERRA / 45 DEGREE HERRINGBONE WITH CONTINUOUS 4" x 8" x 31/8" CONCRETE PAVER / COLOR: SIERRA SINGLE SOLDIER COURSE BORDER	
C	4" x 8" x 3 1/8" CONCRETE PAVER / COLOR: SANTA FE / 45 DEGREE HERRINGBONE WITH CONTINUOUS 4" x 8" x 31/8" CONCRETE PAVER / COLOR: SANTA FE SINGLE SOLDIER COURSE BORDER	
D	6" x 8" x 3 1/8" CONCRETE PAVER / COLOR: WHITE / SEE CIVIL ENGINEERING PLANS FOR DIMENSIONING REQUIREMENTS.	
E	4" x 8" x 3 1/8" CONCRETE PAVER / COLOR: SANTA FE / 45 DEGREE HERRINGBONE / TRUNCATED DOME TACTILE SURFACE AT PEDESTRIAN INTERSECTION.	
F	4" x 8" x 3 1/8" CONCRETE PAVER / COLOR: CAPPUCCINO / 45 DEGREE HERRINGBONE / TRUNCATED DOME TACTILE SURFACE AT PEDESTRIAN INTERSECTION.	
G	NOT USED	
H	NOT USED	
I	12" x 36" X 3/4" GRANITE PAVER / RUNNING BOND / COLOR: BLACK DIAMOND / FINISH: THERMAL / MATCH BUILDING VENEER BASE COLOR.	KEYS GRANITE 8788 NW 27TH AVENUE MIAMI FLORIDA 33172 Phone: (305) 477 7363 Fax: 305 477 9567 sales@keysgranite.com
J	CONCRETE. COLOR: NATURAL GRAY. FINISH: LIGHT BROOM AND ROCK SALT. ROCK SALT NOT TO EXCEED 1/4" DIAMETER.	REFER TO CIVIL ENGINEERING
K	ASPHALT	REFER TO CIVIL ENGINEERING
L	STAMPED ASPHALT. COLOR AND TEXTURE TO CLOSELY MATCH CONCRETE PAVER SIZE. PAVEMENT LAYOUT PATTERN AND PAVEMENT COLOR: SANTA FE BY TREMRON GROUP. CONTRACTOR TO SUBMIT STAMPED ASPHALT SAMPLES FOR APPROVAL.	REFER TO SPECIFICATIONS
M	6" WIDE WHITE PAVEMENT STRIPING	REFER TO CIVIL ENGINEERING
N	6" WIDE BLUE PAVEMENT STRIPING	REFER TO CIVIL ENGINEERING

NOTES: 1. FOR MATERIAL, COLOR AND AESTHETIC SELECTION ONLY. SEE CIVIL ENGINEERING AND ARCHITECTURAL PLANS AND SPECIFICATIONS FOR INSTALLATION DETAILS AND DIMENSIONING. 2. THE PAVER HATCHING SHOWN IN DETAIL 01/L-2.0 IS NOT TO SCALE AND IS SHOWN FOR CLARIFICATION OF DIRECTION OF PAVER LAYOUT ONLY.

PAVING MATERIAL SCHEDULE - ALTERNATE #1		
AS DIRECTED BY CITY STAFF		
SYMBOL	SPECIFICATION	CONTACT
A	MATCH BASE BID SCHEDULE	MATCH BASE BID SCHEDULE
B		
C		
D		
E		
F		
G		
H		
I		
J		
K		
L	STAMPED CONCRETE. COLOR AND TEXTURE TO CLOSELY MATCH CONCRETE PAVER SIZE, PAVEMENT LAYOUT PATTERN AND PAVEMENT COLOR: SANTA FE BY TREMRON GROUP. CONTRACTOR TO SUBMIT STAMPED CONCRETE SAMPLES FOR APPROVAL.	REFER TO SPECIFICATIONS
M	6" WIDE WHITE PAVEMENT STRIPING	REFER TO CIVIL ENGINEERING
N	6" WIDE BLUE PAVEMENT STRIPING	REFER TO CIVIL ENGINEERING

NOTES: 1. FOR MATERIAL, COLOR AND AESTHETIC SELECTION ONLY. SEE CIVIL ENGINEERING AND ARCHITECTURAL PLANS AND SPECIFICATIONS FOR INSTALLATION DETAILS AND DIMENSIONING. 2. THE PAVER HATCHING SHOWN IN DETAIL 01/L-2.0 IS NOT TO SCALE AND IS SHOWN FOR CLARIFICATION OF DIRECTION OF PAVER LAYOUT ONLY.



PAVING MATERIAL SCHEDULE - ALTERNATE #2		
ORIGINAL APPROVED DESIGN		
SYMBOL	SPECIFICATION	CONTACT
A	MATCH BASE BID SCHEDULE	MATCH BASE BID SCHEDULE
B		
C		
D		
E		
F		
G		
H		
I		
J		
K		
L	4" x 8" x 3 1/8" CONCRETE PAVER / COLOR: SANTA FE / 45 DEGREE HERRINGBONE WITH CONTINUOUS 4" x 8" x 31/8" CONCRETE PAVER / COLOR: SANTA FE SINGLE SOLDIER COURSE BORDER	Tremron Group 11321 NW 112th Court MEDLEY, FL 33178 Phone: (305) 825-9000 Fax: (305) 823.6614 Leo Salcedo - Manufacturers Representative Phone: (305) 481-1788
M	6" x 8" x 3 1/8" CONCRETE PAVER / COLOR: WHITE / SEE CIVIL ENGINEERING PLANS FOR DIMENSIONING REQUIREMENTS.	
N	6" x 8" x 3 1/8" CONCRETE PAVER / COLOR: BLUE / SEE CIVIL ENGINEERING PLANS FOR DIMENSIONING REQUIREMENTS.	

NOTES: 1. FOR MATERIAL, COLOR AND AESTHETIC SELECTION ONLY. SEE CIVIL ENGINEERING AND ARCHITECTURAL PLANS AND SPECIFICATIONS FOR INSTALLATION DETAILS AND DIMENSIONING. 2. THE PAVER HATCHING SHOWN IN DETAIL 01/L-2.0 IS NOT TO SCALE AND IS SHOWN FOR CLARIFICATION OF DIRECTION OF PAVER LAYOUT ONLY.

LEGEND:

- CONCRETE BOLLARD
- POLE LIGHT
- ⊠ PARKING PAY STATION
- ⊠ PARKING SIGNAGE

NOTE:
 SEE ARCHITECTURAL AND ELECTRICAL ENGINEERING PLANS FOR DETAILS.

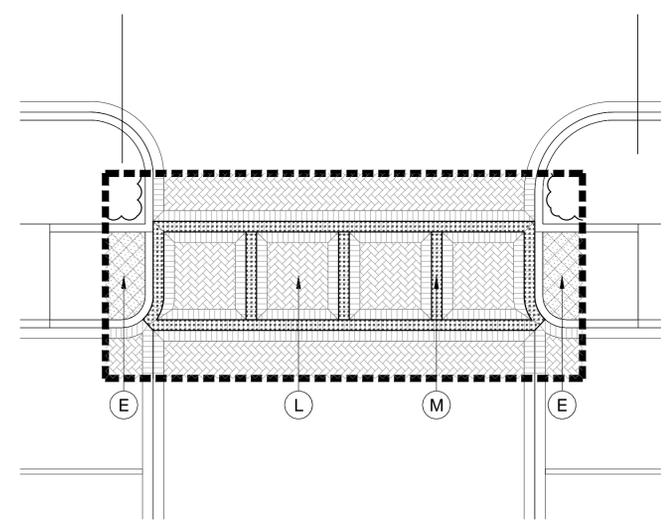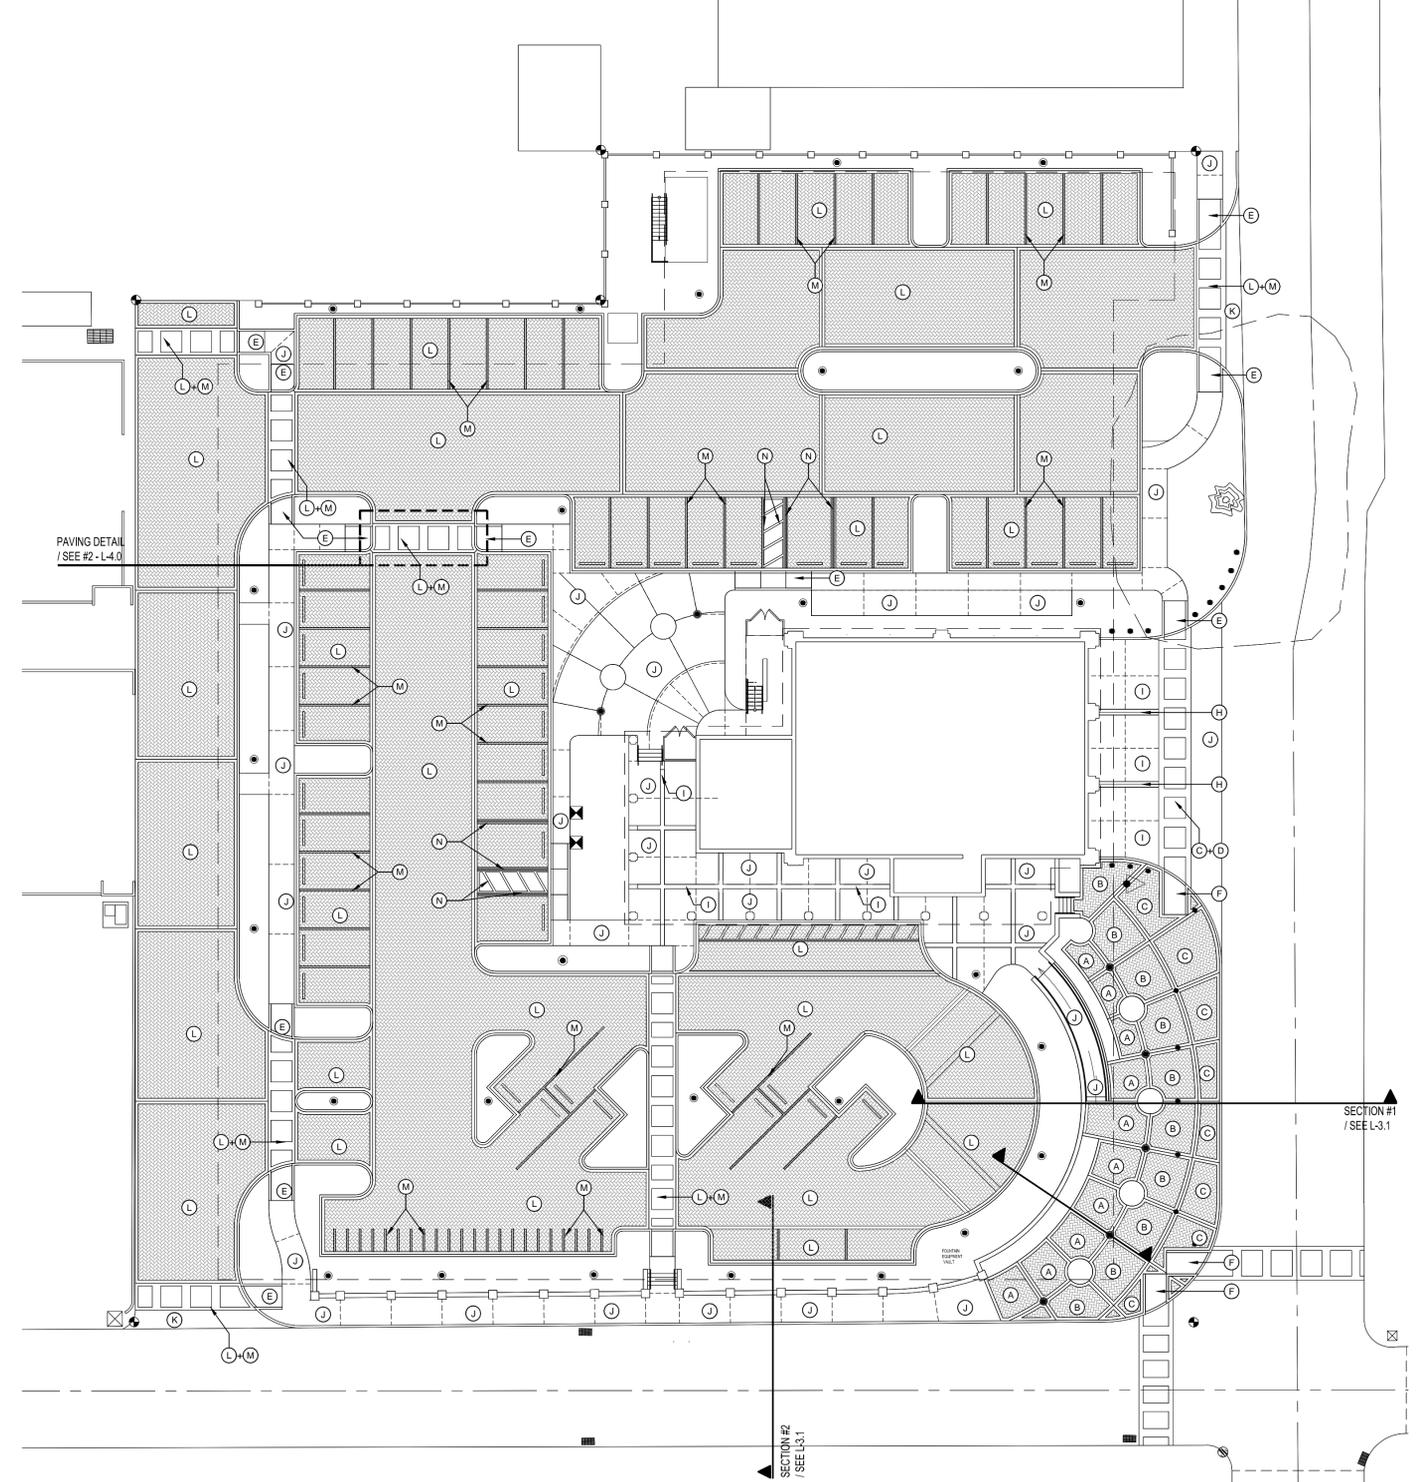

02 CROSSWALKS TYP. DETAIL
 SCALE: 3/16" = 1'-0"

01 SITE PLAN
 SCALE: 1" = 20'-0"

GRAPHIC SCALE: 1" = 20'-0"

BAR IS TWO INCHES ON ORIGINAL DRAWINGS IF NOT TWO INCHES ON THIS SHEET. ADJUST SCALES ACCORDINGLY.

Seal:

- Consultants:**
- STRUCTURAL ENGINEER:
TKW Consulting Engineers
5921 Banner Drive,
Fort Myers, Florida 33912
 - CIVIL ENGINEER:
Perez Engineering & Development, Inc.
1010 Kennedy Dr., Suite 201
Key West, Florida 33040
 - MEP / EP ENGINEER:
TLC Engineering for Architecture
1400 Colonial Boulevard, Suite 203
Fort Myers, Florida 33907
 - LANDSCAPE ARCHITECT:
Landscape Architecture, LLC
2525 Porco de Leon Blvd., Suite 300
Coral Gables, Florida 33134

Submissions:
 2013.02.15 - Bidding Documents

FIRE STATION #2
 616 Simonton Street, Key West, Florida
BUILDING AND SITE DEVELOPMENT
 FOR
 City of Key West, 3132 Flagler Avenue, Key West, Florida 33040

PLOTTED: 2/13/2013 9:12 PM
 Drawing Size: 24x36 Project #: MK-12060
 Drawn By: EN-JV Checked By: EN

Title:
PAVING PLAN

Sheet Number:
L-4.0
 Date: February 15, 2013
 © 2013 by mbi | k2m Architecture, Inc.

Seal:

Consultants:
STRUCTURAL ENGINEER:
TKW Consulting Engineers
5921 Banner Drive,
Fort Myers, Florida 33912
CIVIL ENGINEER:
Perez Engineering & Development, Inc.
1010 Kennedy Dr., Suite 203
Key West, Florida 33040
MEP / FP ENGINEER:
TLC Engineering for Architecture
1400 Colonial Boulevard, Suite 203
Fort Myers, Florida 33907
LANDSCAPE ARCHITECT:
Landscape Architecture, LLC
2525 Porco de Leon Blvd., Suite 300
Coral Gables, Florida 33134

Submissions:
2013.02.15 - Bidding Documents

FIRE STATION #2
616 Simonton Street, Key West, Florida
BUILDING AND SITE DEVELOPMENT
FOR
City of Key West, 3132 Flagler Avenue, Key West, Florida 33040

PLOTTED: 2/13/2013 9:13 PM

Drawing Size: 24x36 Project #: MK-12060
Drawn By: EN-JV Checked By: EN

Title:
SITE FURNITURE PLAN

Sheet Number:

L-5.0

Date: February 15, 2013


© 2013 by mbi | k2m Architecture, Inc.

SITE FURNITURE SCHEDULE				
SYMBOL	QUANTITY	TYPE	SPECIFICATION	CONTACT
A	1	FLAG POLE	CONE TAPERED ALUMINUM FLAGPOLE / 6" OD BUTT / 3 1/2" OD TOP / .188 WALL THICKNESS / 33'-0" OVERALL HEIGHT WITH 30'-0" EXPOSED / 215-R1 CLEAR ANODIZED FINISH / INTERNAL HALLYARD / 6" DIA CLEAR ANODIZED ALUMINUM BALL /SEE ARCHTECURAL & STRUCTURAL PLANS FOR	THE BAARTOL COMPANY 901 W. FRANKLIN ST. P. O. BOX 670 / KENTON, OHIO TEL. 800.537.4143 FAX. 419.673.1409
B	24	TRIO BICYCLE RACK	CAST ALUMINUM / SKTRO / AL / PC / SFM / POWDER COAT FINISH: ALUMINUM TEXTURE / SURFACE MOUNT TO SUBSTRATE	FORMS+SURFACES TEL. 1.800.451.0410 FAX. 412.781.7840 www.forms-surfaces.com
C	2	LITTER RECEPTACLE	36 GALLON SIDE OPENING SOLID CAST ALUMINUM SLDIS-136 / SINGLE STREAM / POWDER COAT FINISH: ALUMINUM TEXTURE BODY & SLATE TEXTURE LID / LITTER LID WITH LITTER GRAPHICS / SINGLE STREAM 36 GALLON LINER WITH DRAIN HOLE AND BAG SLOTS / SURFACE MOUN	
D	2	RECYCLING RECEPTACLE	36 GALLON SIDE OPENING SOLID CAST ALUMINUM SLDIS-216 / DOUBLE STREAM / POWDER COAT FINISH: ALUMINUM TEXTURE BODY & SLATE TEXTURE LID / LID WITH BOTTLES & CANS GRAPHIC AND PAPER GRAPHIC / DOUBLE STREAM 36 GALLON LINER WITH DRAIN HOLES / SURFACE	
E	11	BENCH	ROUND CONCRETE CAMPUS BENCH / B5736 36" DIA X 18" TALL / DIAMOND GRIND SEAT SURFACES/SB FINISHES (SANDBLAST) COLOR & FINISH: DCS 25 75/25 2% / SEALER: TWO COATS ACR3 SEMI-GLOSS	DOTY & SONS CONCRETE INC. 1275 EAST STATE STREET SYCAMORE, IL 60178 TEL. 1800.233.3907 / 815.895.2884
F	18	BOLLARD	ROUND CONCRETE DOME TOP BOLLARD WITH ACCENT BAR / B1230D / CAST OUT 4" FOR PIPE / COLOR & FINISH DCS 25 75/25 2% / SEALER: TWO COATS ACR3 SEMI-GLOSS	


LEGEND:

- CONCRETE BOLLARD
- POLE LIGHT
- DOUBLE POLE LIGHT
- ⊠ PARKING PAY STATION
- ▬ PARKING SIGNAGE

NOTE:
SEE ARCHITECTURAL AND ELECTRICAL ENGINEERING PLANS FOR DETAILS.

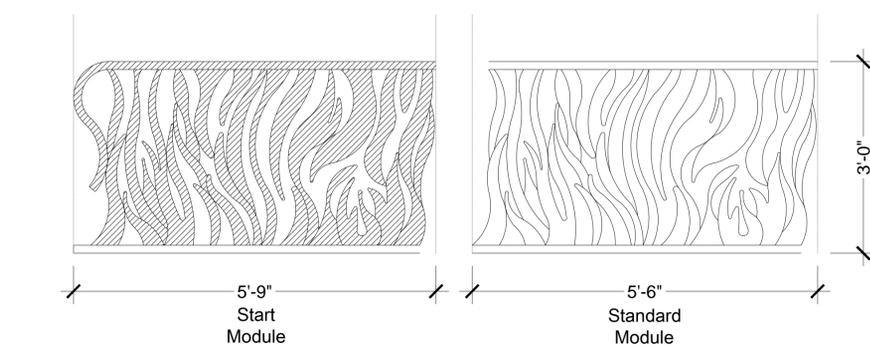

01
L-2.0 **FLAME HANDRAIL CONCEPT**
SCALE: 3/4" = 1'-0"

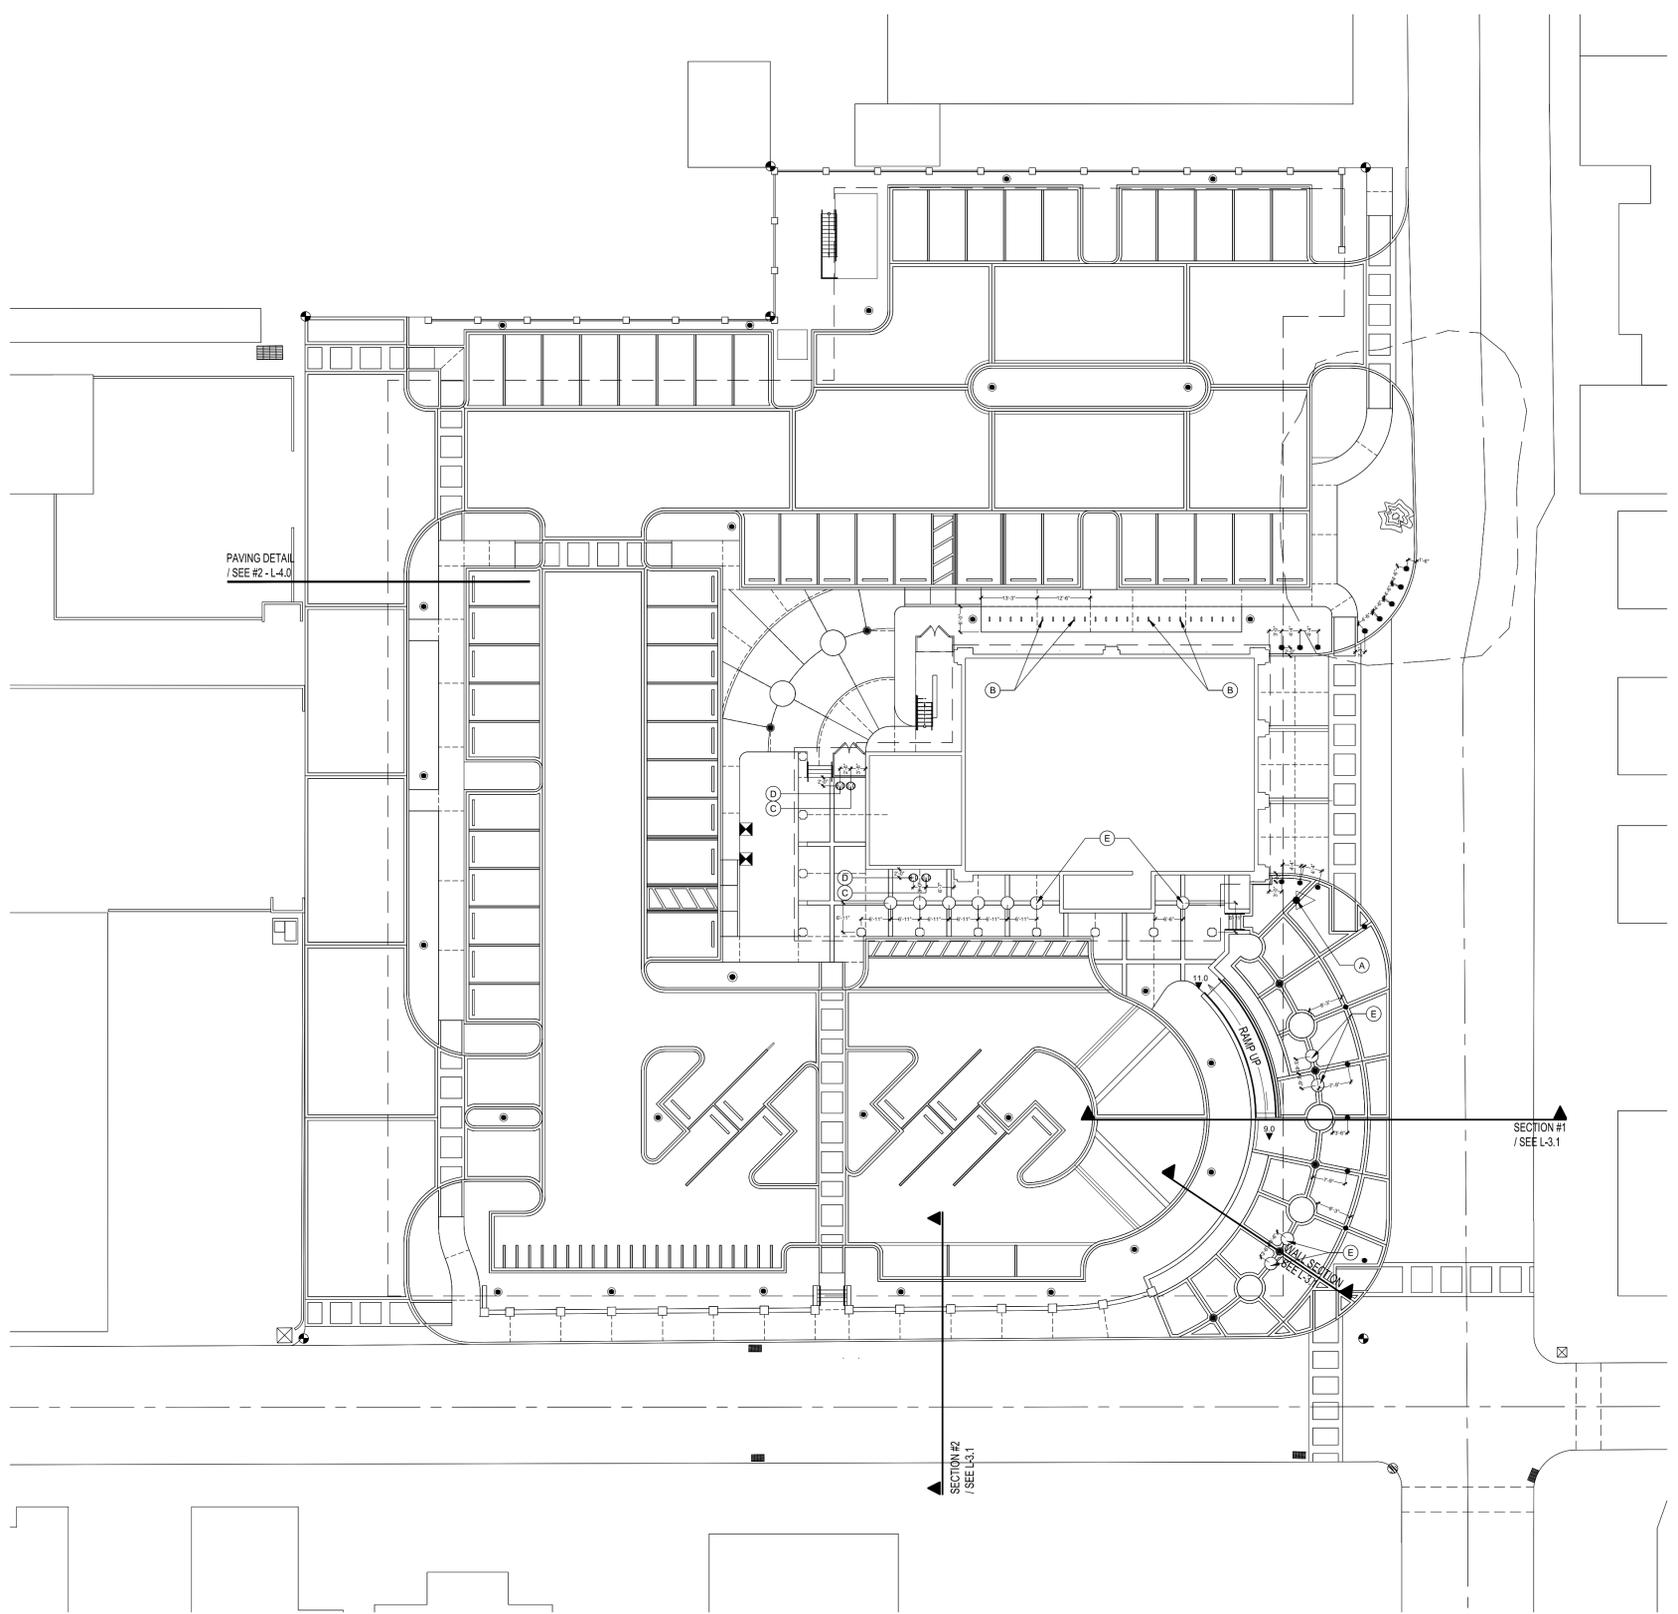

02
L-2.0 **SITE PLAN**
SCALE: 1" = 20'-0"



BAR IS TWO INCHES ON ORIGINAL DRAWINGS IF NOT TWO INCHES ON THIS SHEET. ADJUST SCALES ACCORDINGLY.

I:\Users\jwagner\My Documents\Projects\0212060-02-02-03-01 Key West Fire Station\Handrail\2-20 to 1-25-13\0212060-02-02-03-01 Key West Fire Station\Handrail\2-20 to 1-25-13.dwg, 2/13/2013 9:13 PM, User: jwagner, Plot: 1:0" = 20'-0"

Seal:

Consultants:
STRUCTURAL ENGINEER:
TKW Consulting Engineers
5921 Banner Drive,
Fort Myers, Florida 33912
CIVIL ENGINEER:
Perez Engineering & Development, Inc.
1010 Kennedy Dr., Suite 203
Key West, Florida 33040
MEP / FP ENGINEER:
TLC Engineering for Architecture
1400 Colonial Boulevard, Suite 203
Fort Myers, Florida 33907
LANDSCAPE ARCHITECT:
Landscape Architecture, LLC
2525 Porco de Leon Blvd., Suite 300
Coral Gables, Florida 33134

Submissions:

2013.02.15 - Bidding Documents

FIRE STATION #2
616 Simonton Street, Key West, Florida
BUILDING AND SITE DEVELOPMENT
FOR
City of Key West, 3132 Flagler Avenue, Key West, Florida 33040

PLOTTED: 2/13/2013 9:14 PM

Drawing Size	Project #:
24x36	MK-12060
Drawn By:	Checked By:
EN-JV	EN


Title:
SITE FURNITURE DETAILS

Sheet Number:


L-5.1

Date: February 15, 2013


© 2013 by mbi | k2m Architecture, Inc.

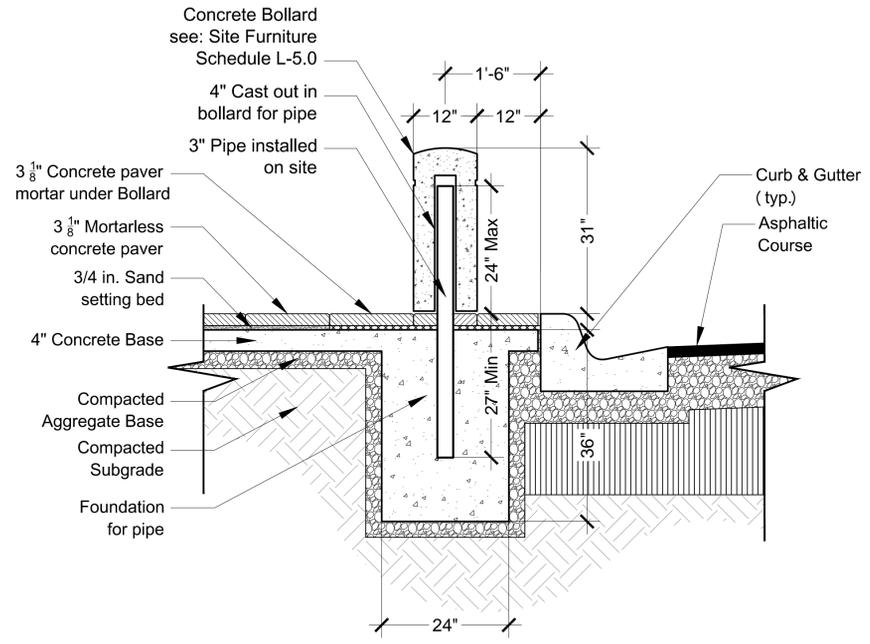


01 BOLLARD TYPICAL PLAZA DETAIL
SCALE: 3/4" = 1'-0"

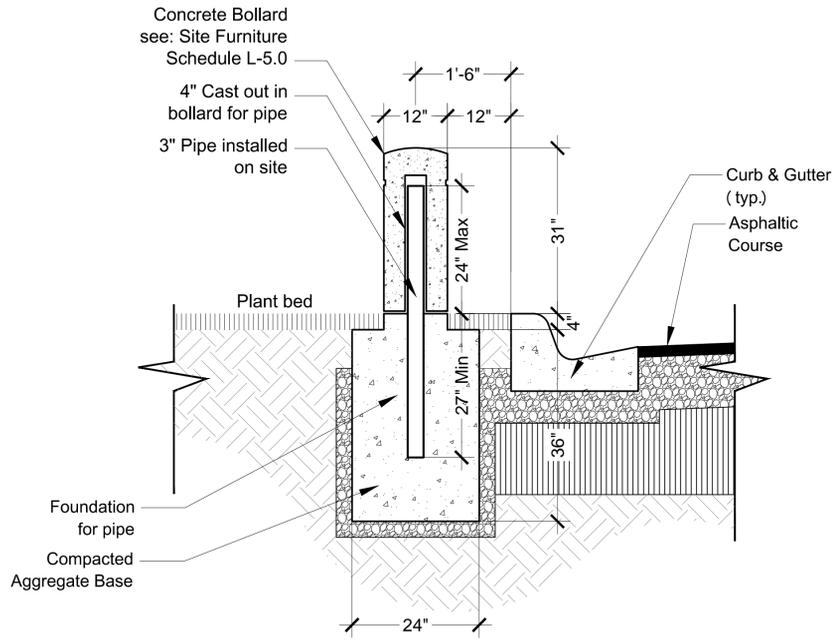


02 BOLLARD TYPICAL PLANT BED DETAIL
SCALE: 3/4" = 1'-0"

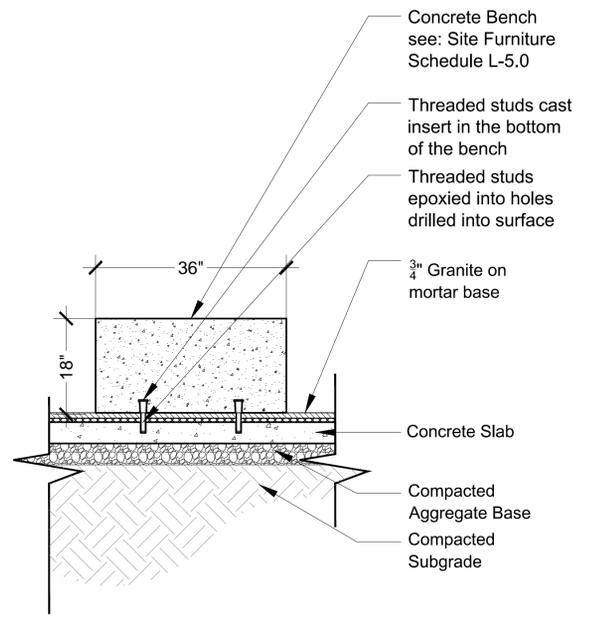

03 BENCH TYPICAL DETAIL
SCALE: 3/4" = 1'-0"

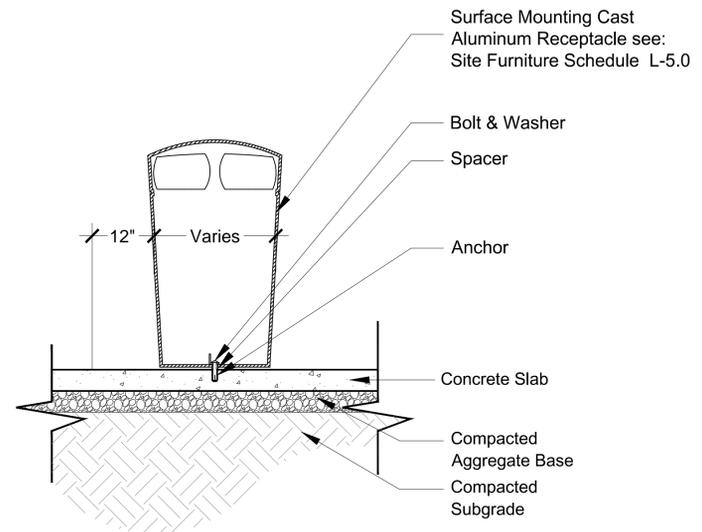



04 TRASH RECEPTACLE TYPICAL DETAIL
SCALE: 3/4" = 1'-0"

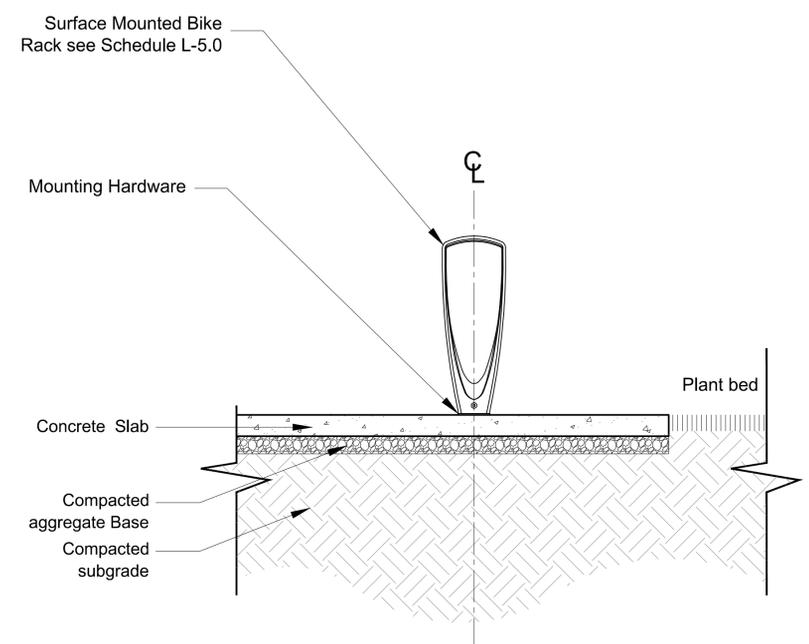

05 BIKE RACK TYPICAL DETAIL
SCALE: 3/4" = 1'-0"



SIDE DETAIL

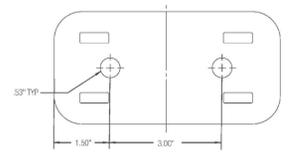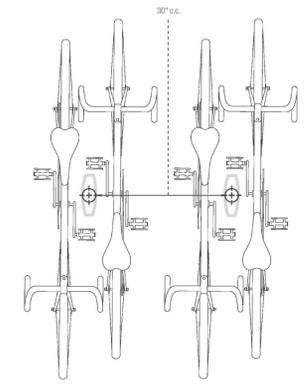

MOUNTING / HARDWARE DETAIL

NOTE:
FOR DESIGN INTENT ONLY, SEE ARCHITECTURAL, STRUCTURAL ENGINEERING AND CIVIL ENGINEERING DRAWINGS FOR PAVING CONSTRUCTION DETAILS.

