


ENVIRONMENTAL LAND USE CONTROLS NOTE:
 PRIOR TO ANY AND ALL CONSTRUCTION ACTIVITIES, THE CONTRACTOR IS RESPONSIBLE FOR VERIFYING IF LOCATION OF CONSTRUCTION ACTIVITIES ARE SUBJECT TO ENVIRONMENTAL LAND USE CONTROLS (LUC). ANY AND ALL ENCOUNTERED CONTAMINATED SOIL AND OR GROUNDWATER SHALL BE HANDLED PER THE "SOIL AND GROUNDWATER MANAGEMENT PLAN", DATED FEBRUARY 13, 2015 INCLUDED IN THE PROJECT MANUAL. CONTRACTOR SHALL VERIFY THAT LUC CONSTRUCTION PERMIT HAS BEEN FILED AND APPROVED FOR THIS WORK.

NOTE: LOCATION OF EXISTING DRIVEWAYS AND ADA RAMP HAS BEEN PROVIDED BY THE CITY OF KEY WEST. CONTRACTOR SHALL VERIFY LOCATION PRIOR TO CONSTRUCTION



PREPARED FOR/OWNER:
 CITY OF KEY WEST, FL
 P. O. BOX 1409
 3140 FLAGLER AVENUE
 KEY WEST, FL 33041

 

PROJECT NAME:
TRUMAN WATERFRONT PARK AMPHITHEATER
 PROJECT LOCATION/ADDRESS:
 TRUMAN WATERFRONT PARK

SUB-CONSULTANT INFORMATION:

PROFESSIONAL SEAL:



KIRK J. OLNEY
 FLORIDA REGISTERED LANDSCAPE ARCHITECT
 LA0001705

SUBMITTAL DESCRIPTION / MILESTONE:

BID SET
 October 21, 2016


REVISIONS:

DRAWING SHEET INFORMATION
 BA PROJECT NO.: 15019
 SCALE: 1" = 30'-0"
 DATE:
 DRAWN BY: KJO
 CHECKED BY: RPH

DRAWING TITLE:
SITE PLAN

SHEET NO.

SP-01

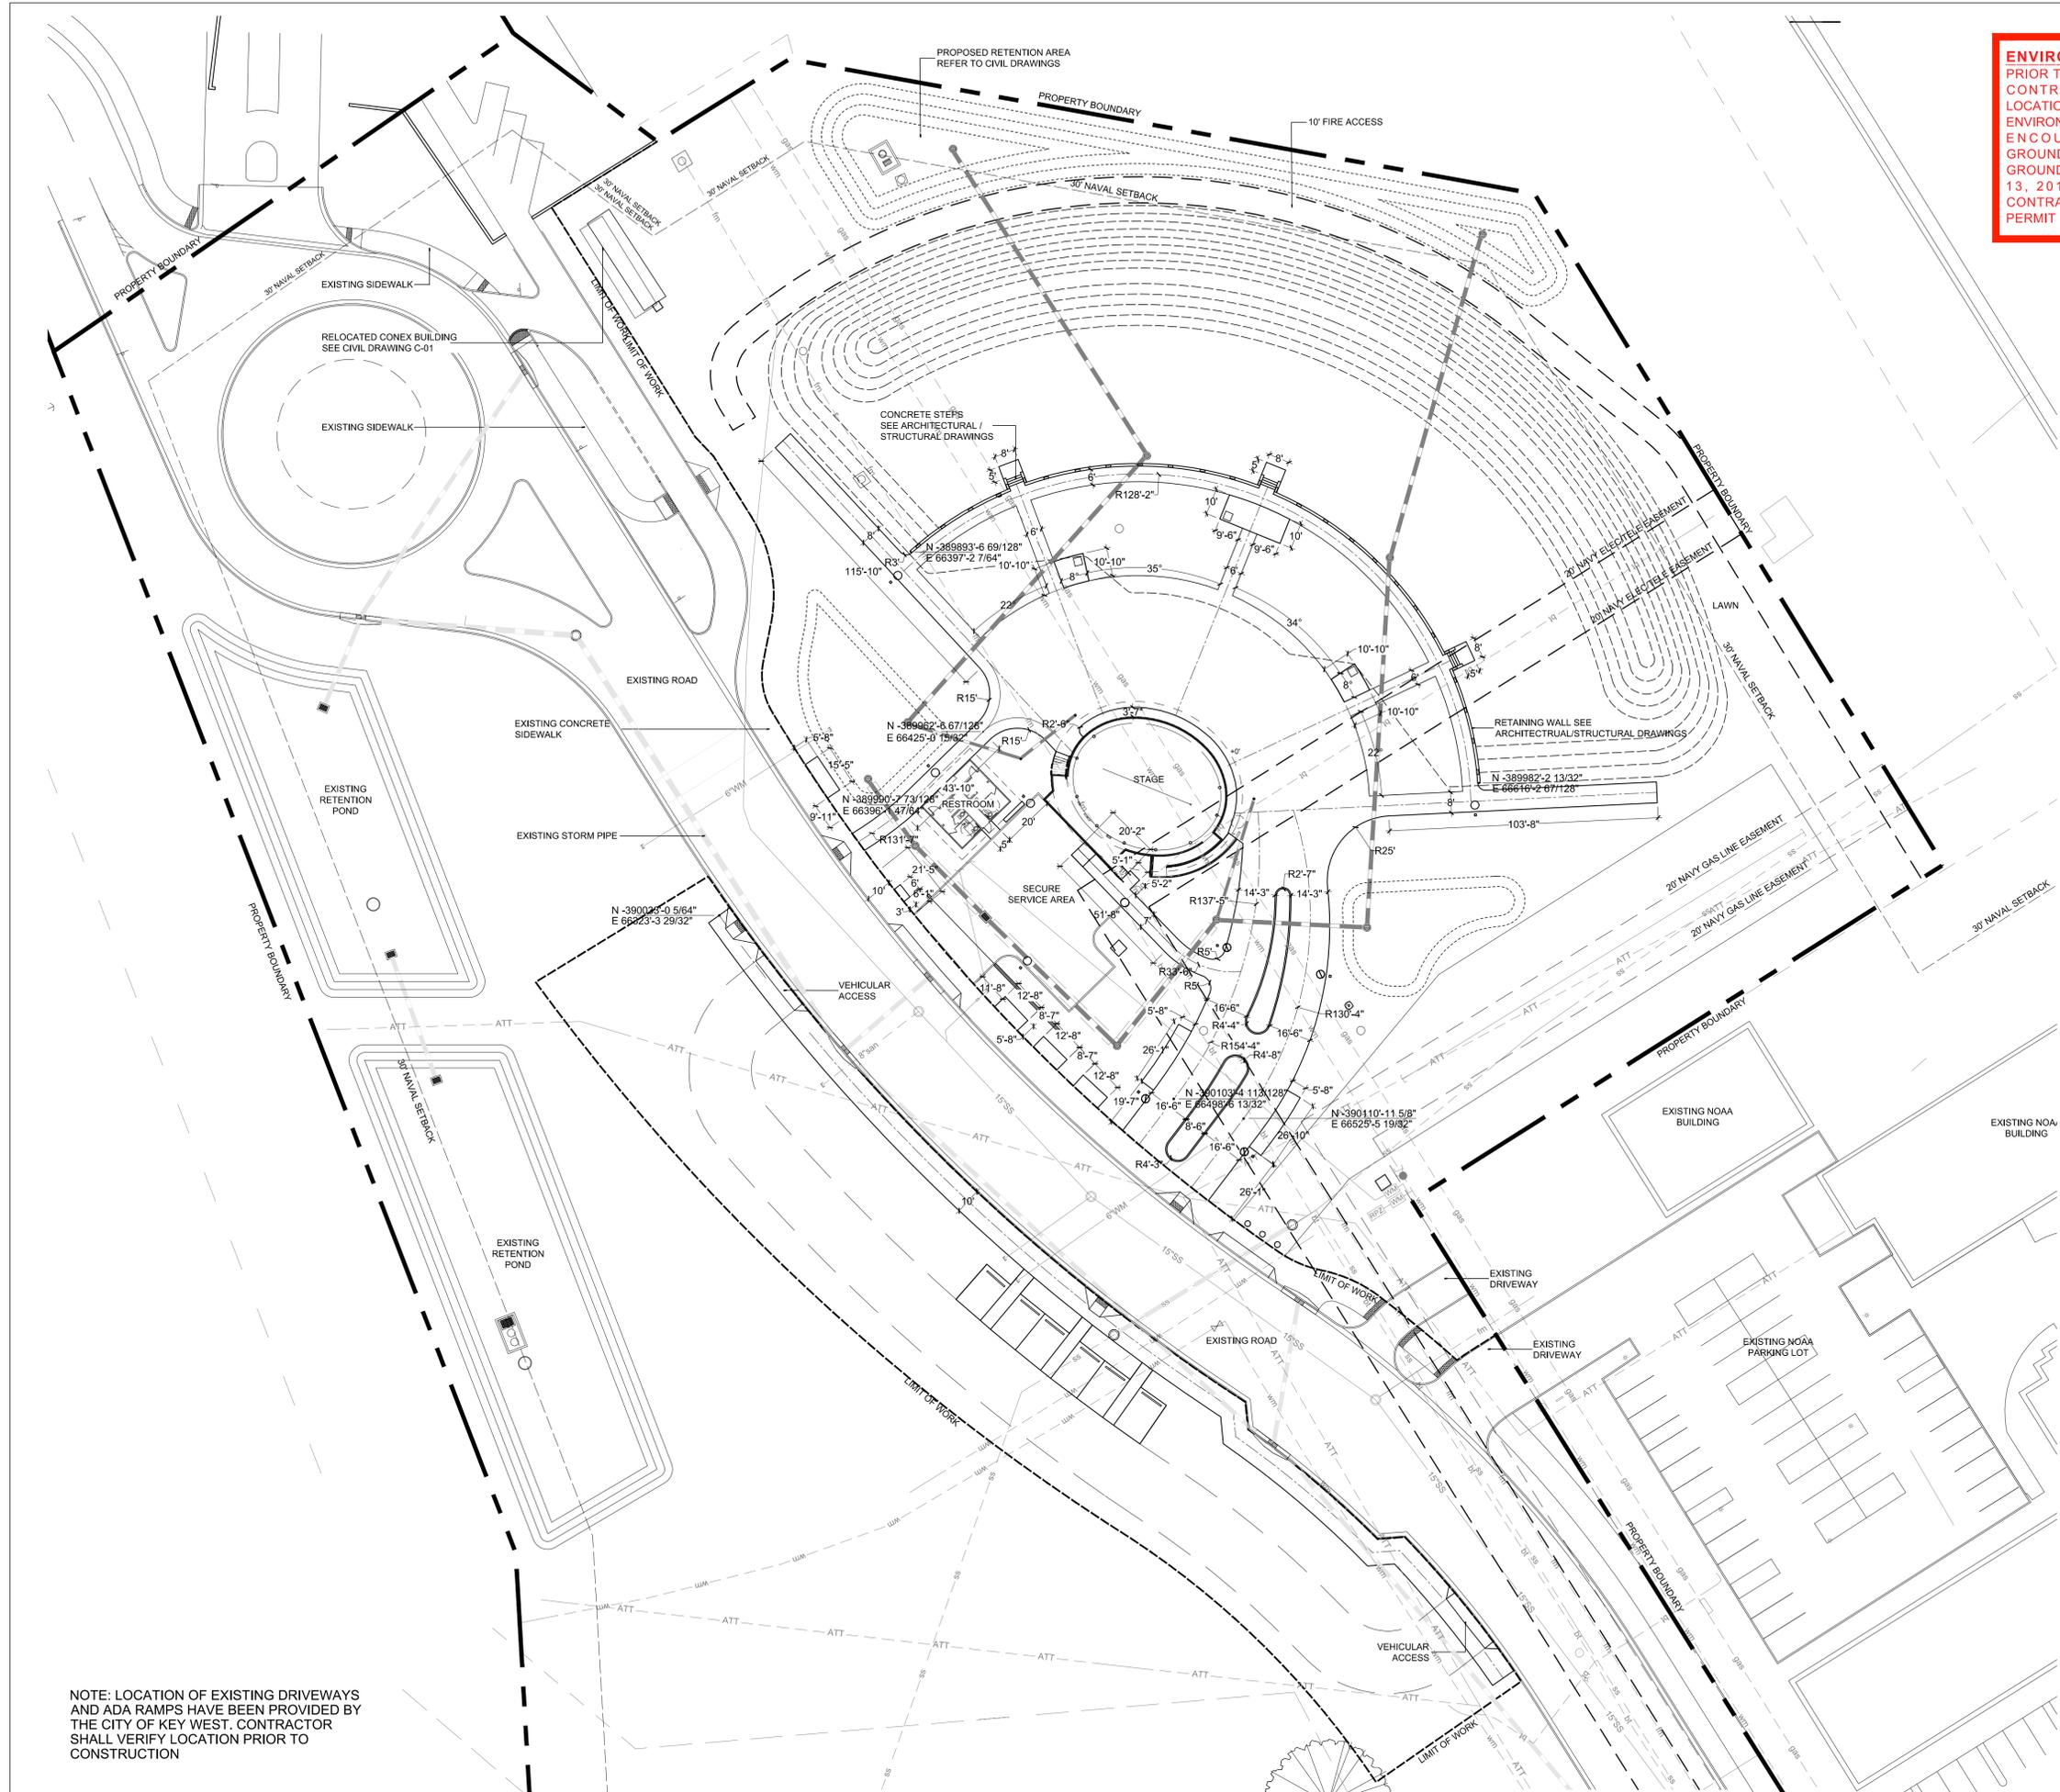

ENVIRONMENTAL LAND USE CONTROLS NOTE:
 PRIOR TO ANY AND ALL CONSTRUCTION ACTIVITIES, THE CONTRACTOR IS RESPONSIBLE FOR VERIFYING IF LOCATION OF CONSTRUCTION ACTIVITIES ARE SUBJECT TO ENVIRONMENTAL LAND USE CONTROLS (LUC). ANY AND ALL ENCOUNTERED CONTAMINATED SOIL AND OR GROUNDWATER SHALL BE HANDLED PER THE "SOIL AND GROUNDWATER MANAGEMENT PLAN", DATED FEBRUARY 13, 2015 INCLUDED IN THE PROJECT MANUAL. CONTRACTOR SHALL VERIFY THAT LUC CONSTRUCTION PERMIT HAS BEEN FILED AND APPROVED FOR THIS WORK.

NOTE: LOCATION OF EXISTING DRIVEWAYS AND ADA RAMPS HAVE BEEN PROVIDED BY THE CITY OF KEY WEST. CONTRACTOR SHALL VERIFY LOCATION PRIOR TO CONSTRUCTION



BERMELLO AJAMIL & PARTNERS, INC.

Architecture • Engineering • Planning
 Interior Design • Landscape Architecture
 2601 South Bayshore Drive
 Suite 1000
 Miami, Florida 33133
 (305) 859-2050
 Fax (305) 860-3700

PREPARED FOR/OWNER:
CITY OF KEY WEST, FL
 P. O. BOX 1409
 3140 FLAGLER AVENUE
 KEY WEST, FL 33041




PROJECT NAME:
TRUMAN WATERFRONT PARK AMPHITHEATER

PROJECT LOCATION/ADDRESS:
TRUMAN WATERFRONT PARK

SUB-CONSULTANT INFORMATION:

PROFESSIONAL SEAL:

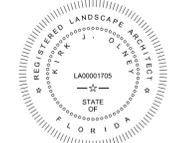

KIRK J. OLNEY
 FLORIDA REGISTERED LANDSCAPE ARCHITECT
 LA0001705

SUBMITTAL DESCRIPTION / MILESTONE:

BID SET
 October 21, 2016

REVISIONS:

DRAWING SHEET INFORMATION


BA PROJECT NO.: 15019
 SCALE: 1" = 30'-0"
 DATE:
 DRAWN BY: KJO
 CHECKED BY: RPH

DRAWING TITLE:
HARDSCAPE LAYOUT PLAN

SHEET NO.

LH-01



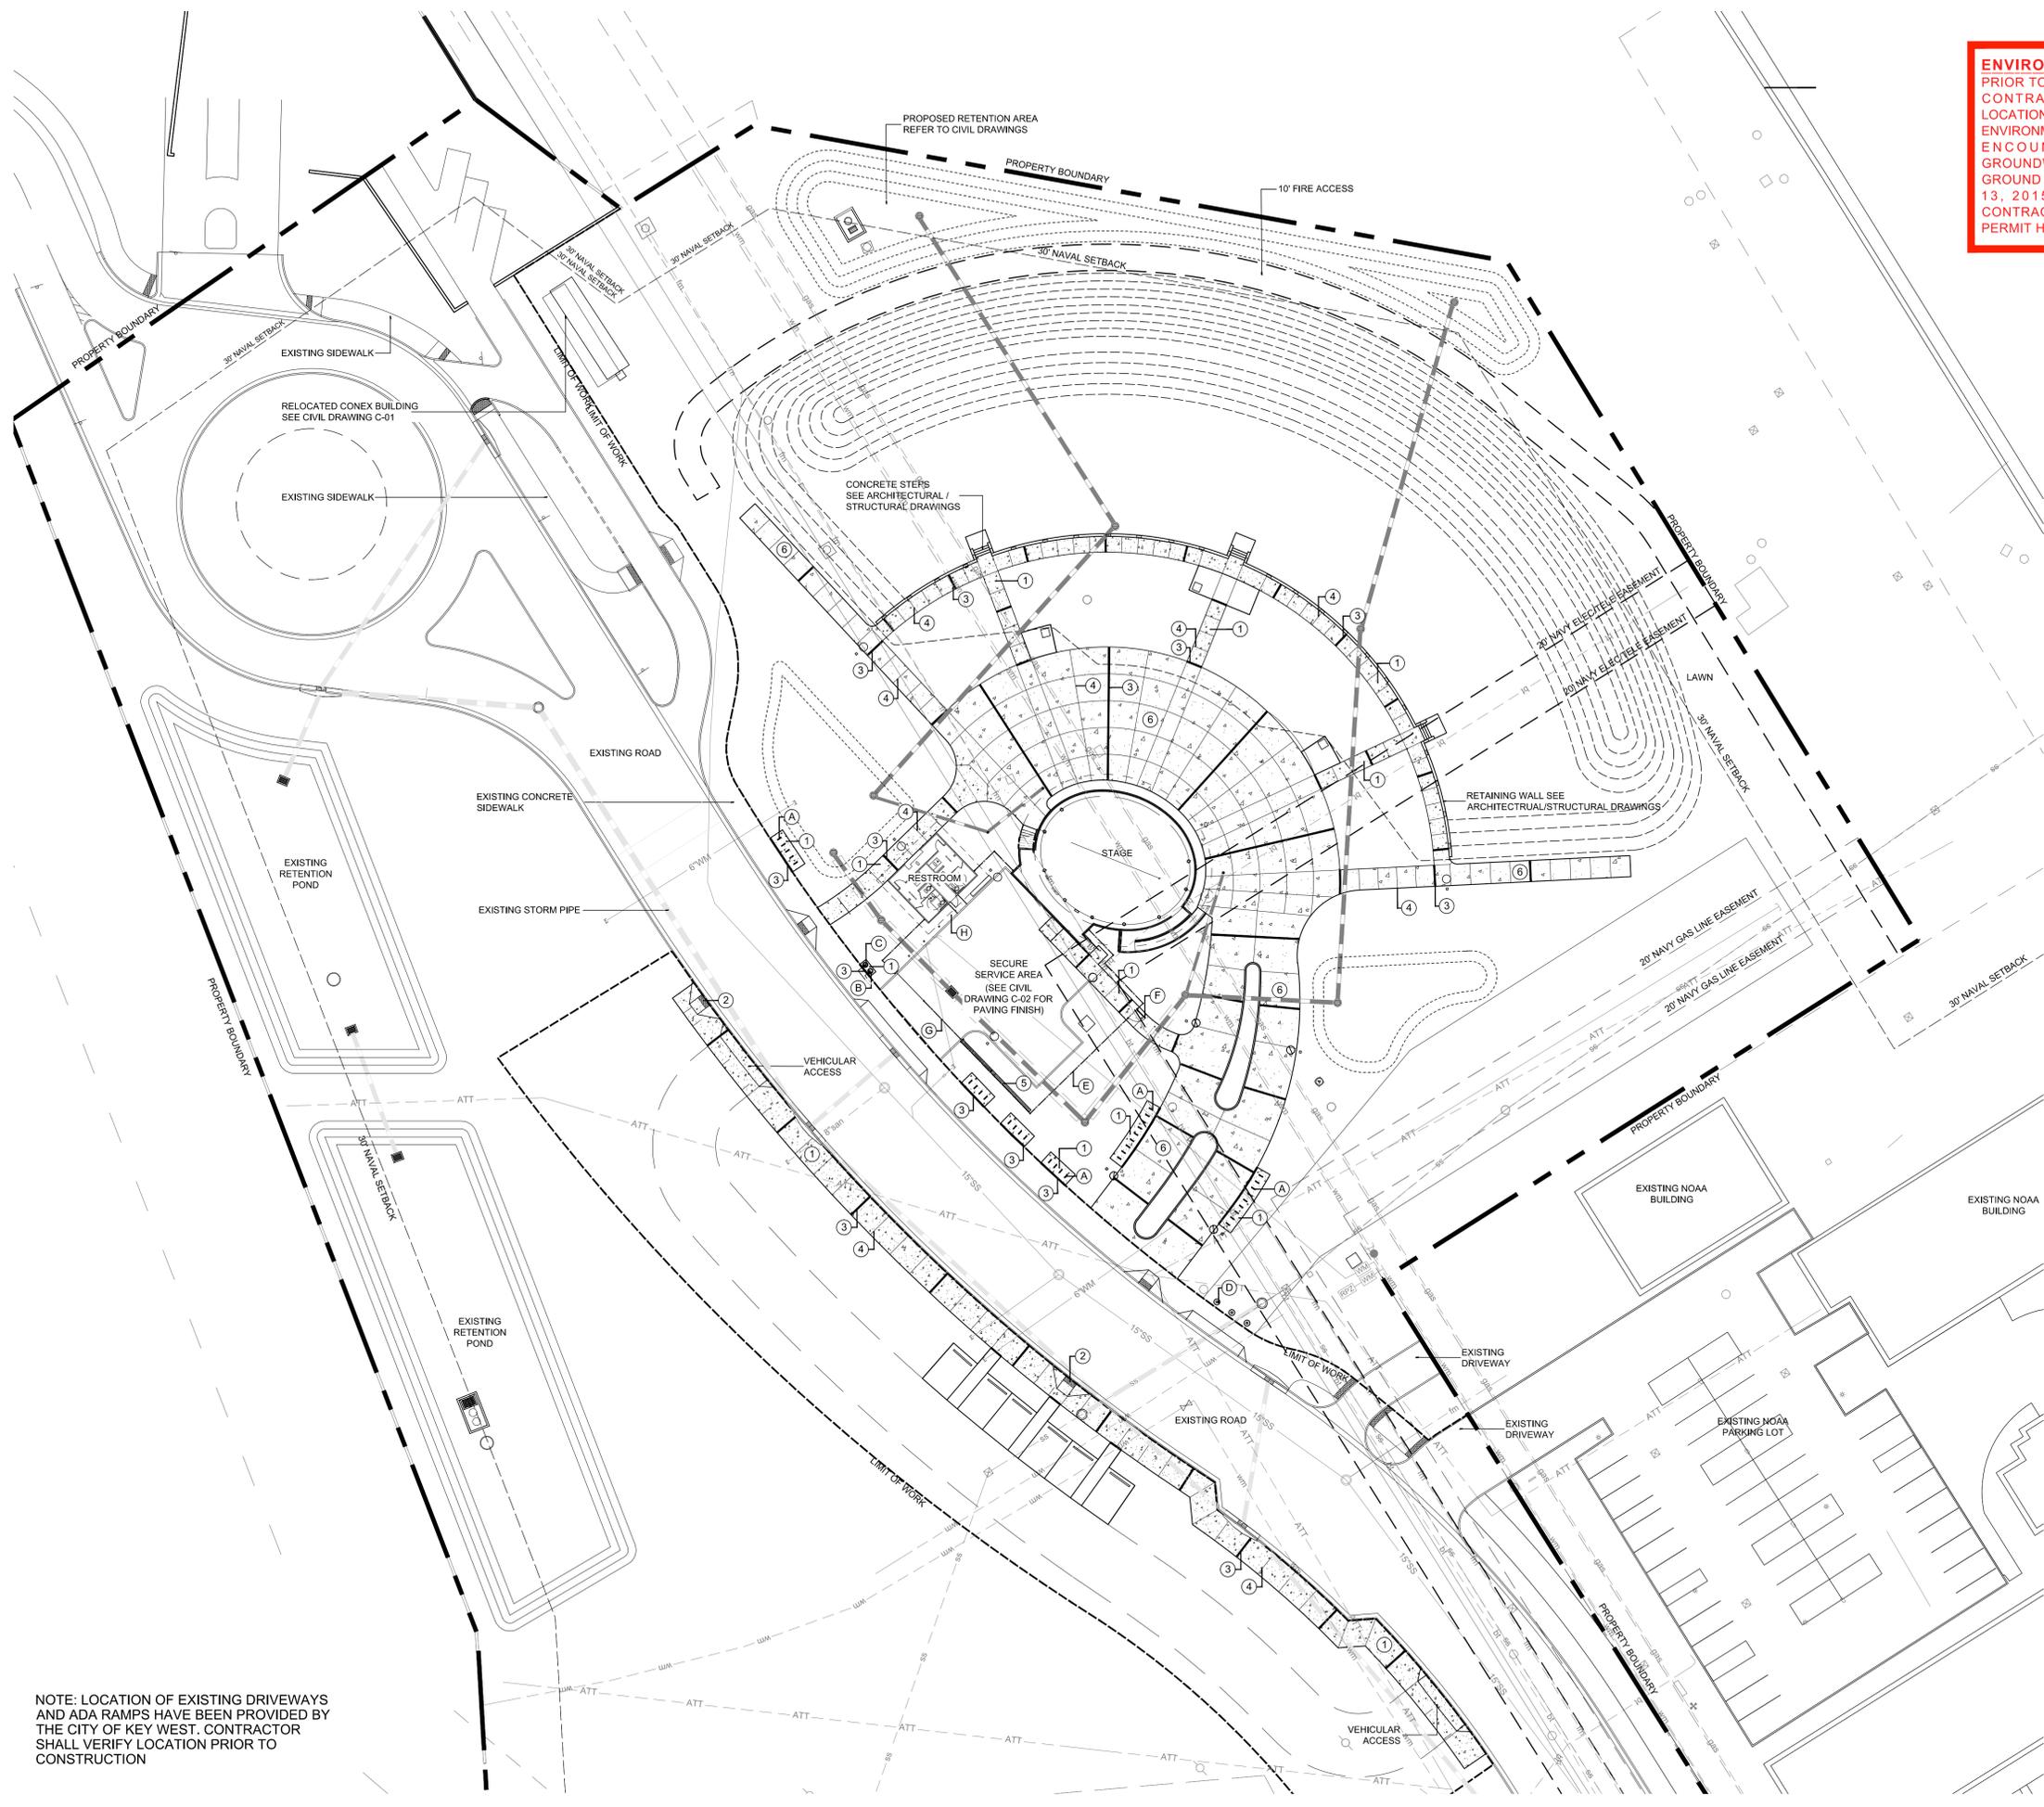

ENVIRONMENTAL LAND USE CONTROLS NOTE:
 PRIOR TO ANY AND ALL CONSTRUCTION ACTIVITIES, THE CONTRACTOR IS RESPONSIBLE FOR VERIFYING IF LOCATION OF CONSTRUCTION ACTIVITIES ARE SUBJECT TO ENVIRONMENTAL LAND USE CONTROLS (LUC). ANY AND ALL ENCOUNTERED CONTAMINATED SOIL AND OR GROUNDWATER SHALL BE HANDLED PER THE "SOIL AND GROUND WATER MANAGEMENT PLAN", DATED FEBRUARY 13, 2015 INCLUDED IN THE PROJECT MANUAL. CONTRACTOR SHALL VERIFY THAT LUC CONSTRUCTION PERMIT HAS BEEN FILED AND APPROVED FOR THIS WORK.

NOTE: LOCATION OF EXISTING DRIVEWAYS AND ADA RAMPS HAVE BEEN PROVIDED BY THE CITY OF KEY WEST. CONTRACTOR SHALL VERIFY LOCATION PRIOR TO CONSTRUCTION

HARDSCAPE FURNITURE AND MATERIALS LEGEND	
LETTER	TYPE
(A)	BIKE RACK
(B)	RECYCLING RECEPTACLE
(C)	TRASH RECEPTACLE
(D)	REMOVABLE SMART BOLLARDS
(E)	6' HIGH ALUMINUM FENCE
(F)	6' HIGH ALUMINUM PEDESTRIAN GATE
(G)	6' HIGH ROLLING ALUMINUM GATE
(H)	ANTI-RAM SMART BOLLARDS

FOR SPECIFICATIONS AND INSTALLATION REFERENCE SEE FULL HARDSCAPE FURNITURE AND MATERIALS LEGEND ON LM-02

HARDSCAPE PAVING AND FINISHES LEGEND	
NUMBER	DESCRIPTION
(1)	4" CONCRETE
(2)	TRUNCATED DOME PAVERS (TYP.)
(3)	CONCRETE EXPANSION JOINT (TYP.)
(4)	CONCRETE CONTROL JOINT (TYP.)
(5)	12" RIBBON CURB
(6)	6" CONCRETE

FOR PAVING SPECIFICATIONS AND INSTALLATION REFERENCE SEE PAVING AND FINISHES LEGEND ON LM-02

PREPARED FOR/OWNER:
 CITY OF KEY WEST, FL
 P. O. BOX 1409
 3140 FLAGLER AVENUE
 KEY WEST, FL 33041



PROJECT NAME:
TRUMAN WATERFRONT PARK AMPHITHEATER
 PROJECT LOCATION/ADDRESS:
 TRUMAN WATERFRONT PARK

SUB-CONSULTANT INFORMATION:

PROFESSIONAL SEAL:



KIRK J. OLNEY
 FLORIDA REGISTERED LANDSCAPE ARCHITECT
 LA0001705
 SUBMITTAL DESCRIPTION / MILESTONE:


BID SET
 October 21, 2016

REVISIONS:

DRAWING SHEET INFORMATION
 BA PROJECT NO.: 15019
 SCALE: 1" = 30'-0"
 DATE:
 DRAWN BY: KJO
 CHECKED BY: RPH

DRAWING TITLE:
HARDSCAPE PAVING/ FINISHES & FURNITURE/ MATERIALS PLAN
 SHEET NO.

NUMBER	DESCRIPTION	SPECIFICATION	NOTES	REFERENCE SHEET FOR DETAILS	NOTES	CONTACT
①	4" CONCRETE			SEE DETAIL 1 ON SHEET LF-03		
②	TRUNCATED DOME PAVERS (TYP.)	4" X 8" X 2-3/8" TRIPLE SOLDIER COURSE EXPOSED SHELL AGGREGATE COLOR TO BE DETERMINED		FOR INSTALLATION SECTION SEE DETAIL 4 ON SHEET LF-03 FOR PAVEMENT LAYOUT SEE DETAIL 3 ON SHEET LF-03		ARTISTIC PAVEMENT MFG. 305-986-9152 RICARDO VAZQUEZ WWW.ARTISTICPAVERS.COM
③	CONCRETE EXPANSION JOINT (TYP.)			SEE DETAIL 3 ON SHEET LF-02		
④	CONCRETE CONTROL JOINT (TYP.)			SEE DETAIL 4 ON SHEET LF-02		
⑤	12" RIBBON CURB	12" X 12" 3,000 PSI WITH A CONTINUOUS NO. 5 REBAR				
⑥	6" CONCRETE			SEE DETAIL 5 ON LF-02		

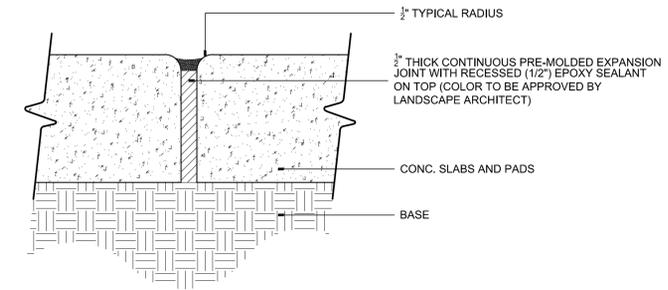


1 HARDSCAPE PAVING AND FINISHES SCHEDULE
LF-02 SCALE: N/A


LETTER	TYPE	SPECIFICATIONS	NOTES	REFERENCE SHEET FOR DETAILS	COLOR / FINISH	CONTACT
A	BIKE RACK	LANDSCAPE FORMS, EMERSON BIKE RACK, CAST ALUMINUM	INSTALLATION PER MFG. SPECIFICATIONS AND FLORIDA BUILDING CODE. SURFACE MOUNT	FOR LAYOUT SEE DETAILS 6, 7 & 8 ON SHEET LF-03	MERCURY	LANDSCAPE FORMS 1-800-430-6206 LUIS SALAZAR - EXT 1314 LUISS@LANDSCAPEFORMS.COM WWW.LANDSCAPEFORMS.COM
B	RECYCLING RECEPTACLE	LANDSCAPE FORMS, POE RECYCLING RECEPTACLE CAST ALUMINUM, SIDE OPENING.	INSTALLATION PER MFG. SPECIFICATIONS AND FLORIDA BUILDING CODE. SURFACE MOUNT	FOR LAYOUT SEE DETAIL 5 ON SHEET LF-03	MERCURY	LANDSCAPE FORMS 1-800-430-6206 LUIS SALAZAR - EXT 1314 LUISS@LANDSCAPEFORMS.COM WWW.LANDSCAPEFORMS.COM
C	TRASH RECEPTACLE	LANDSCAPE FORMS, POE TRASH RECEPTACLE CAST ALUMINUM	INSTALLATION PER MFG. SPECIFICATIONS AND FLORIDA BUILDING CODE. SURFACE MOUNT	FOR LAYOUT SEE DETAIL 5 ON SHEET LF-03	MERCURY	LANDSCAPE FORMS 1-800-430-6206 LUIS SALAZAR - EXT 1314 LUISS@LANDSCAPEFORMS.COM WWW.LANDSCAPEFORMS.COM
D	REMOVABLE SMART BOLLARDS	LANDSCAPE FORMS, 6" DIA. ANNAPOLIS SMART REMOVABLE BOLLARD, CAST ALUMINUM	INSTALLATION PER MFG. SPECIFICATIONS AND FLORIDA BUILDING CODE. SPECIALTY ENGINEERED ITEM: CONTRACTOR, AS PART OF BID AND SERVICES SHALL PROVIDE ENGINEERED STRUCTURAL DESIGN, PER F.B.C. FOR ATTACHMENT AND OR INSTALLATION OF THIS ITEM.	FOR LAYOUT SEE DETAIL 1 ON SHEET LF-04	BLACK	LANDSCAPE FORMS 1-800-430-6206 LUIS SALAZAR - EXT 1314 LUISS@LANDSCAPEFORMS.COM WWW.LANDSCAPEFORMS.COM
E	6' HIGH ALUMINUM FENCE	AMERISTAR FENCE ECHELLON II MAJESTIC 3 RAILS PANELS.	INSTALLATION PER MFG. SPECIFICATIONS AND FLORIDA BUILDING CODE. INDUSTRIAL GRADE. SPECIALTY ENGINEERED ITEM: CONTRACTOR, AS PART OF BID AND SERVICES SHALL PROVIDE ENGINEERED STRUCTURAL DESIGN, PER F.B.C. FOR ATTACHMENT AND OR INSTALLATION OF THIS ITEM.	SEE DETAIL 4 ON SHEET LF-04	BLACK	AMERISTAR FENCE 1888.333.3422 REGION4FAX@AMERISTARFENCE.COM WWW.AMERISTARFENCE.COM
F	6' HIGH ALUMINUM PEDESTRIAN GATE	AMERISTAR FENCE ECHELLON II MAJESTIC 3 RAILS SINGLE GATE, WELD INDUSTRIAL STRENGTH AMERISTAR BOX HINGE PART HU518 TO 4" 11-GAUGE STEEL POST	INSTALLATION PER MFG. SPECIFICATIONS AND FLORIDA BUILDING CODE. INDUSTRIAL GRADE. SPECIALTY ENGINEERED ITEM: CONTRACTOR, AS PART OF BID AND SERVICES SHALL PROVIDE ENGINEERED STRUCTURAL DESIGN, PER F.B.C. FOR ATTACHMENT AND OR INSTALLATION OF THIS ITEM.	SEE DETAIL 5 ON SHEET LF-04	BLACK	AMERISTAR FENCE 1888.333.3422 REGION4FAX@AMERISTARFENCE.COM WWW.AMERISTARFENCE.COM
G	6' HIGH ROLLING ALUMINUM GATE	AMERISTAR PASSPORT II STEEL ROLL GATE 6' HIGH - 33'-9" OPENING	CONTRACTOR TO COORDINATE SIZE AND LOCATION WITH CITY PRIOR TO INSTALLATION. INSTALLATION PER MFG. SPECIFICATIONS AND FLORIDA BUILDING CODE. SPECIALTY ENGINEERED ITEM: CONTRACTOR, AS PART OF BID AND SERVICES SHALL PROVIDE ENGINEERED STRUCTURAL DESIGN, PER F.B.C. FOR ATTACHMENT AND OR INSTALLATION OF THIS ITEM.	SEE DETAIL 3 ON SHEET LF-04	BLACK	AMERISTAR FENCE 1888.333.3422 REGION4FAX@AMERISTARFENCE.COM WWW.AMERISTARFENCE.COM
H	ANTI-RAM SMART BOLLARDS	LANDSCAPE FORMS 6" ANNAPOLIS ANTI-RAM SMART BOLLARD 33" HIGH	INSTALL PER MANUFACTURER'S SPECIFICATIONS	FOR LAYOUT SEE DETAIL 2 ON SHEET LF-04 FOR INSTALLATION DETAIL SEE DETAIL 7 ON SHEET LF-04	BLACK	LANDSCAPE FORMS 1-800-430-6206 LUIS SALAZAR - EXT 1314 LUISS@LANDSCAPEFORMS.COM WWW.LANDSCAPEFORMS.COM

ENVIRONMENTAL LAND USE CONTROLS NOTE:
PRIOR TO ANY AND ALL CONSTRUCTION ACTIVITIES, THE CONTRACTOR IS RESPONSIBLE FOR VERIFYING IF LOCATION OF CONSTRUCTION ACTIVITIES ARE SUBJECT TO ENVIRONMENTAL LAND USE CONTROLS (LUC). ANY AND ALL ENCOUNTERED CONTAMINATED SOIL AND OR GROUNDWATER SHALL BE HANDLED PER THE "SOIL AND GROUND WATER MANAGEMENT PLAN", DATED FEBRUARY 13, 2015 INCLUDED IN THE PROJECT MANUAL. CONTRACTOR SHALL VERIFY THAT LUC CONSTRUCTION PERMIT HAS BEEN FILED AND APPROVED FOR THIS WORK.

3 CONCRETE EXPANSION JOINT SECTION DETAIL
LF-02 SCALE: 3"=1'-0"

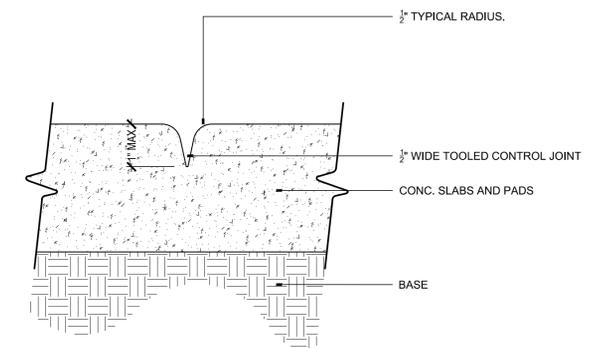

4 CONCRETE TOOLED CONTROL JOINT SECTION DETAIL
LF-02 SCALE: 3"=1'-0"

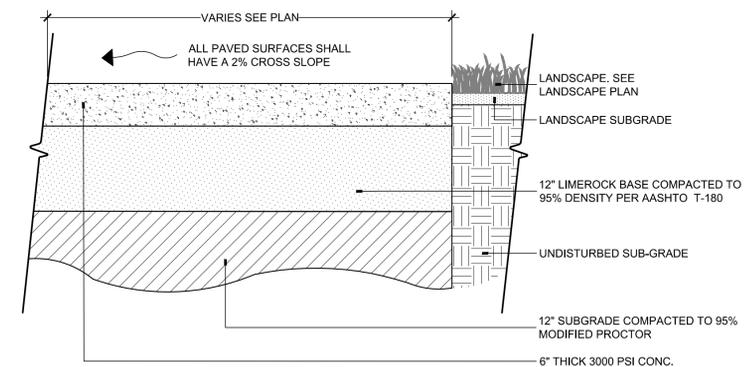

5 6" CONCRETE SECTION DETAIL
LF-02 SCALE: 1"=1'-0"

2 HARDSCAPE MATERIAL AND FURNITURE SCHEDULE
LF-02 SCALE: N/A



BERMELLO AJAMIL & PARTNERS INC.

Architecture • Engineering • Planning
Interior Design • Landscape Architecture
2601 South Bayshore Drive
Suite 1000
Miami, Florida 33133
(305) 859-2050
Fax (305) 860-3700

PREPARED FOR OWNER:
CITY OF KEY WEST, FL
P. O. BOX 1409
3140 FLAGLER AVENUE
KEY WEST, FL 33041



PROJECT NAME:
TRUMAN WATERFRONT PARK AMPHITHEATER
PROJECT LOCATION/ADDRESS:
TRUMAN WATERFRONT PARK

SUB-CONSULTANT INFORMATION:

PROFESSIONAL SEAL:



KIRK J. OLNEY
FLORIDA REGISTERED LANDSCAPE ARCHITECT
LA0001705

SUBMITTAL DESCRIPTION / MILESTONE:

BID SET
October 21, 2016

REVISIONS:

DRAWING SHEET INFORMATION
BA PROJECT NO.: 15019
SCALE: AS SHOWN
DATE:
DRAWN BY: KJO
CHECKED BY: RPH

DRAWING TITLE:
HARDSCAPE PAVING/ FINISHES & FURNITURE/ MTL. SCHED & DETAILS
SHEET NO.

LF-02



BERMELLO AJAMIL & PARTNERS • INC

Architecture • Engineering • Planning
Interior Design • Landscape Architecture
2601 South Bayshore Drive
Suite 1000
Miami, Florida 33133
(305) 859-2050
Fax (305) 860-3700

PREPARED FOR/OWNER:
CITY OF KEY WEST, FL
P. O. BOX 1409
3140 FLAGLER AVENUE
KEY WEST, FL 33041



PROJECT NAME:

TRUMAN WATERFRONT PARK AMPHITHEATER

PROJECT LOCATION/ADDRESS:
TRUMAN WATERFRONT PARK

SUB-CONSULTANT INFORMATION:

PROFESSIONAL SEAL:



KIRK J. OLNEY
FLORIDA REGISTERED LANDSCAPE ARCHITECT
LA0001705

SUBMITTAL DESCRIPTION / MILESTONE:

BID SET
October 21, 2016

REVISIONS:

DRAWING SHEET INFORMATION


BA PROJECT NO.: 15019
SCALE: 1" = 30'-0"
DATE:
DRAWN BY: KJO
CHECKED BY: RPH

DRAWING TITLE:

**HARDSCAPE PAVING/
FINISHES & FURNITURE/
MATERIALS DETAILS**


SHEET NO.

LF-03

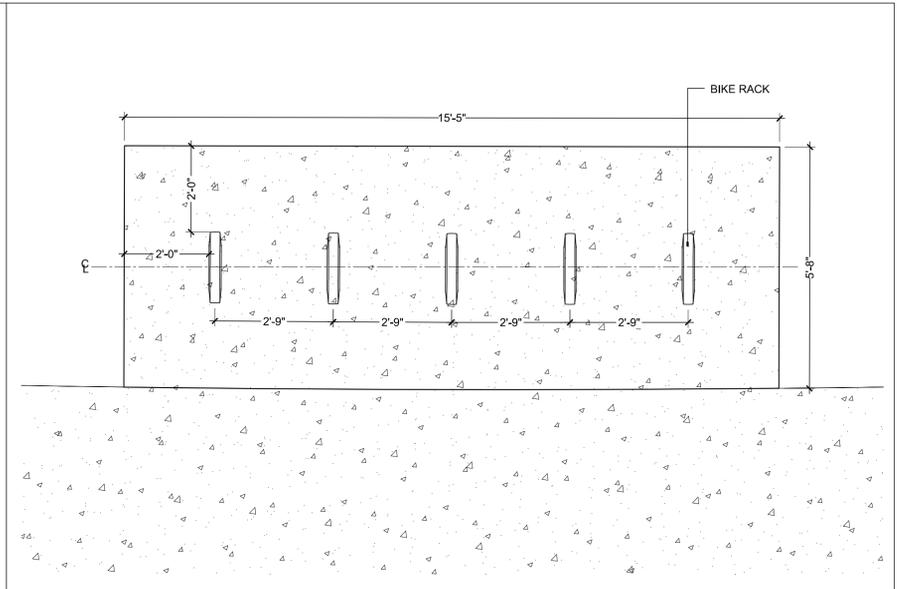


7 5-BIKE RACK LAYOUT DETAIL

LF-03 SCALE: 1/2"=1'-0"

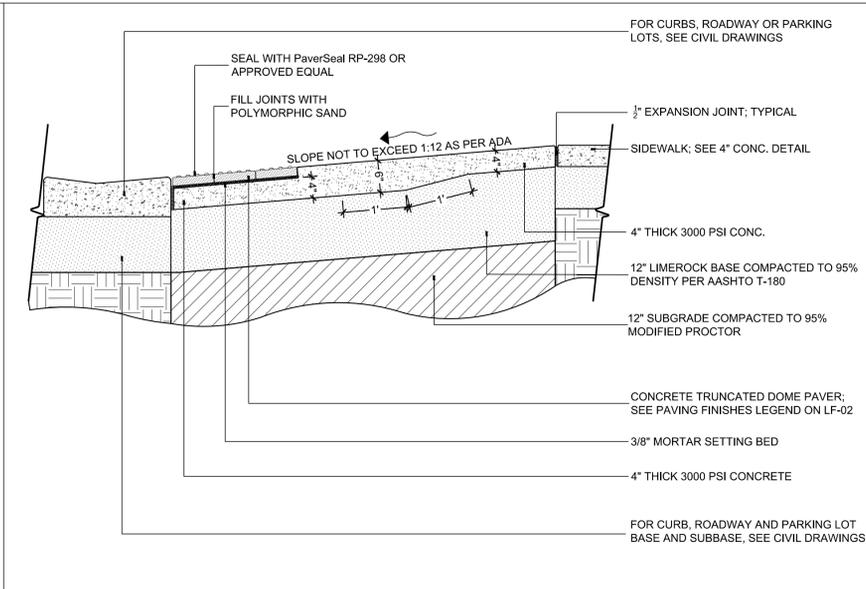


4 TRUNCATED DOME PAVER SECTION DETAIL AT CROSSWALK

LF-03 SCALE: 3/4"=1'-0"

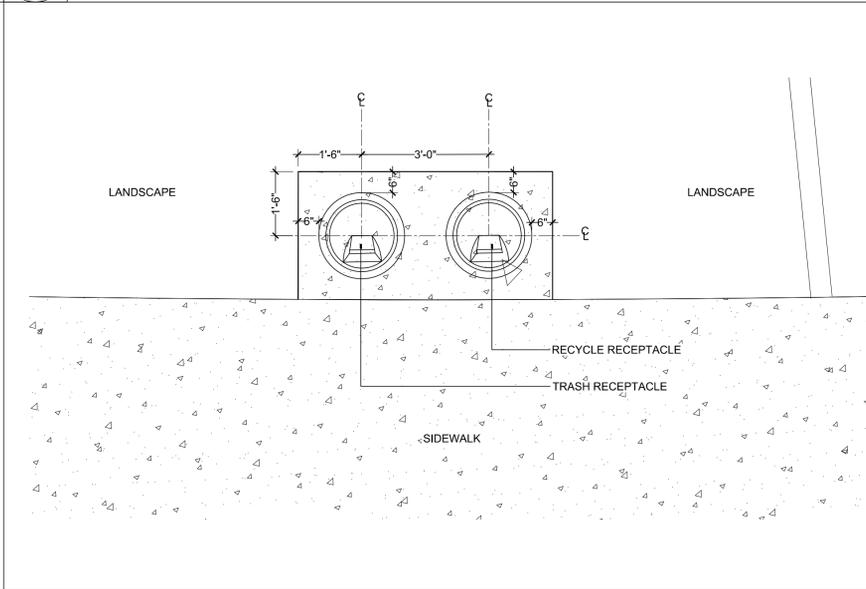


5 TRASH AND RECYCLE RECEPTACLE LAYOUT DETAIL

LF-03 SCALE: 1/2"=1'-0"

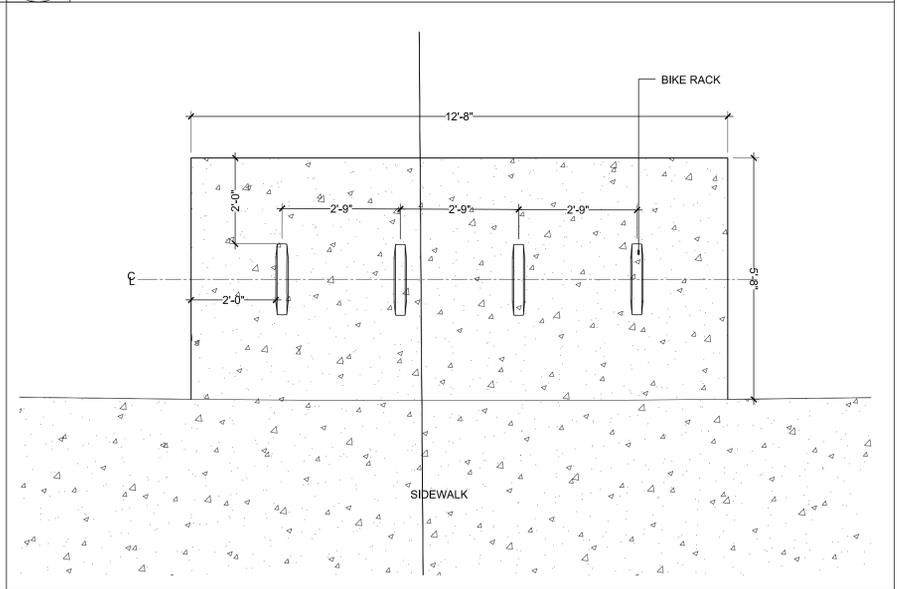


8 4-BIKE RACK LAYOUT DETAIL

LF-03 SCALE: 1/2"=1'-0"

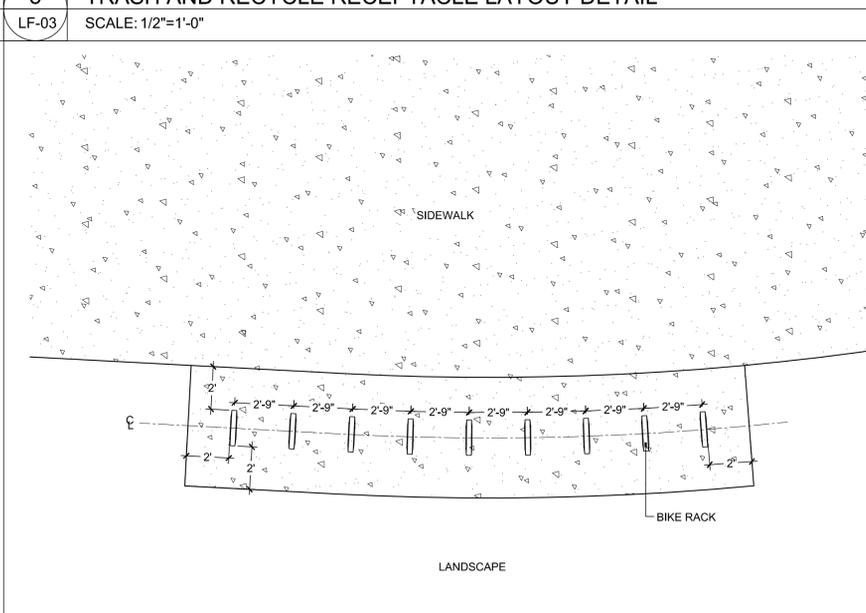


6 TYP. CURVED BIKE RACK LAYOUT DETAIL

LF-03 SCALE: 1/4"=1'-0"

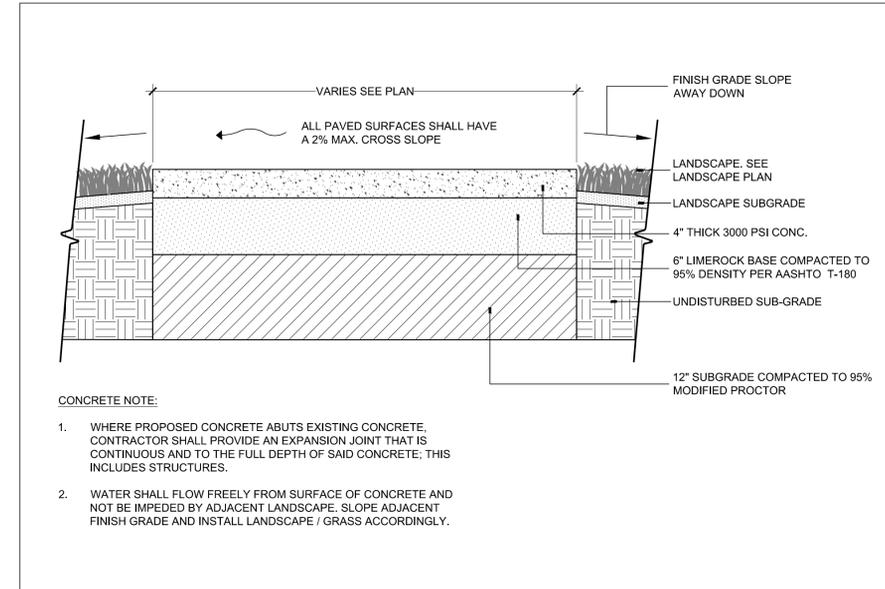


1 4" CONCRETE SECTION DETAIL

LF-03 SCALE: 1"=1'-0"

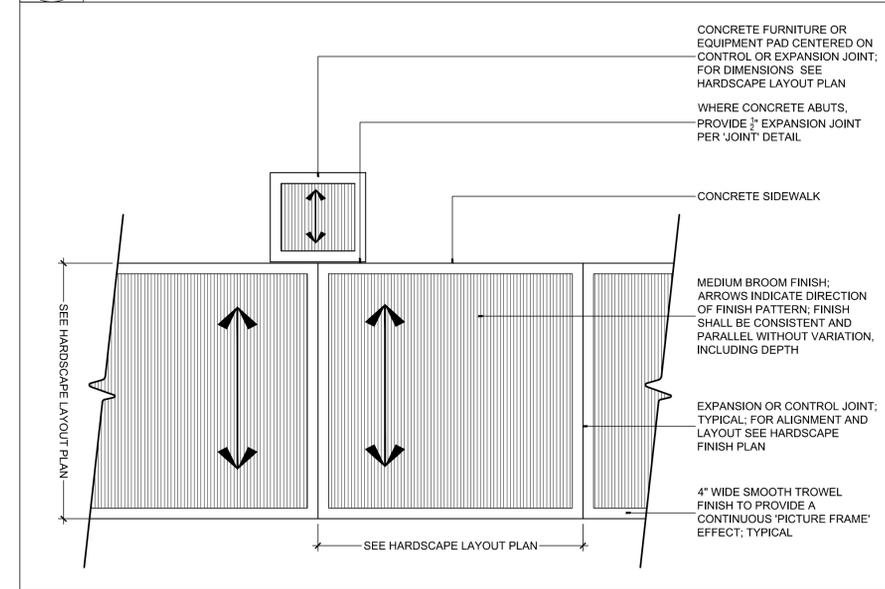

2 SIDEWALK FINISH DETAIL

LF-03 SCALE: 3/8"=1'-0"

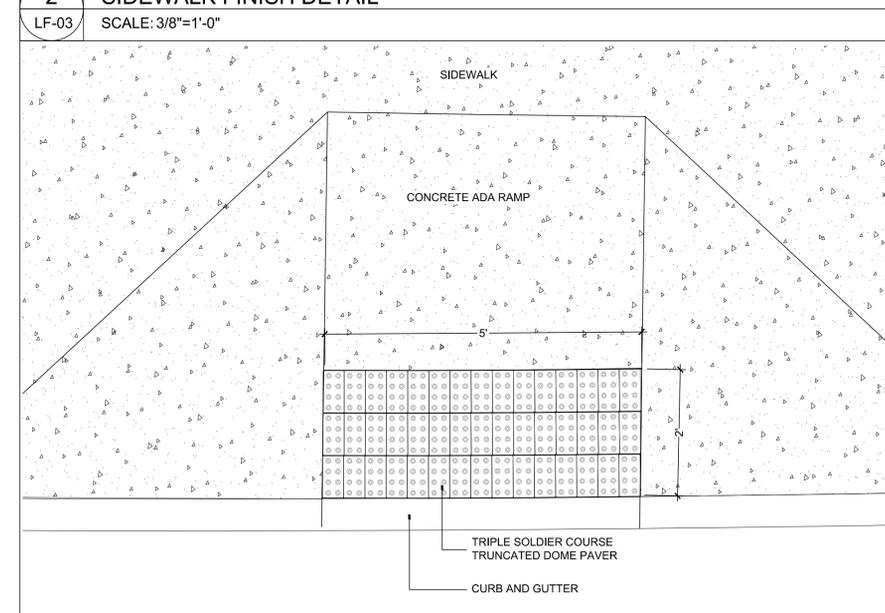


3 TRUNCATED DOME PAVER LAYOUT PLAN AT CROSSWALK

LF-03 SCALE: 3/4"=1'-0"

ENVIRONMENTAL LAND USE CONTROLS NOTE:
PRIOR TO ANY AND ALL CONSTRUCTION ACTIVITIES, THE CONTRACTOR IS RESPONSIBLE FOR VERIFYING IF LOCATION OF CONSTRUCTION ACTIVITIES ARE SUBJECT TO ENVIRONMENTAL LAND USE CONTROLS (LUC). ANY AND ALL ENCOUNTERED CONTAMINATED SOIL AND/OR GROUNDWATER SHALL BE HANDLED PER THE "SOIL AND GROUND WATER MANAGEMENT PLAN", DATED FEBRUARY 13, 2015 INCLUDED IN THE PROJECT MANUAL. CONTRACTOR SHALL VERIFY THAT LUC CONSTRUCTION PERMIT HAS BEEN FILED AND APPROVED FOR THIS WORK.


9 SCALE:

LF-03

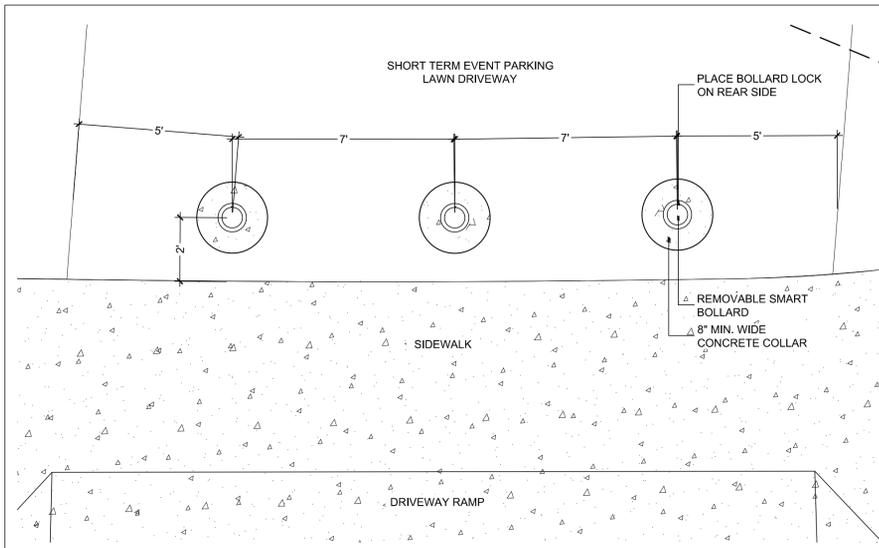


1 REMOVABLE SMART BOLLARD LAYOUT DETAIL

LF-04 SCALE: 3/8"=1'-0"

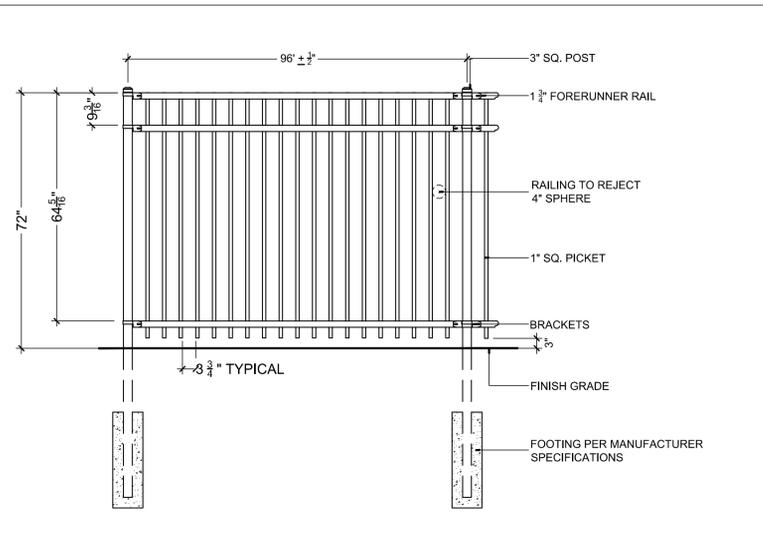


4 6' HIGH ALUMINUM FENCE ELEVATION DETAIL

LF-04 SCALE: 1/2"=1'-0"

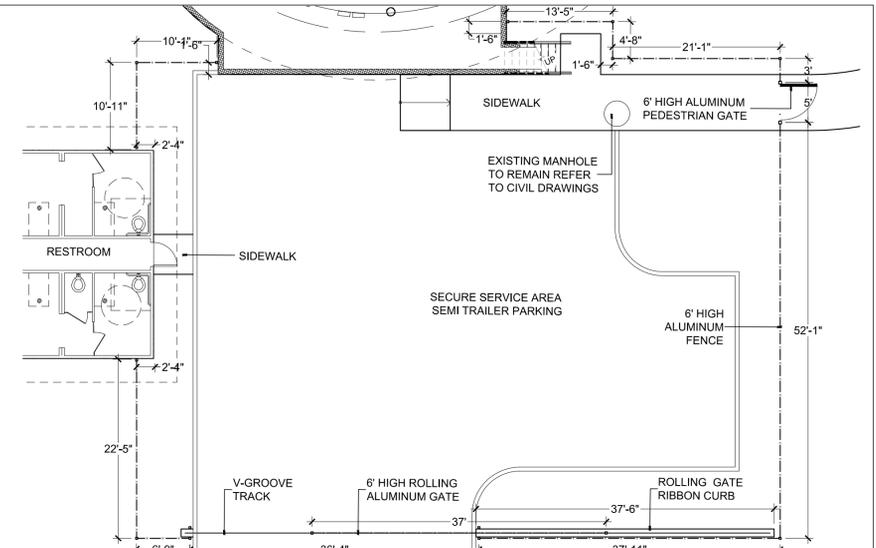


6 6' HIGH FENCE LAYOUT DETAIL

LF-04 SCALE: 3/32"=1'-0"

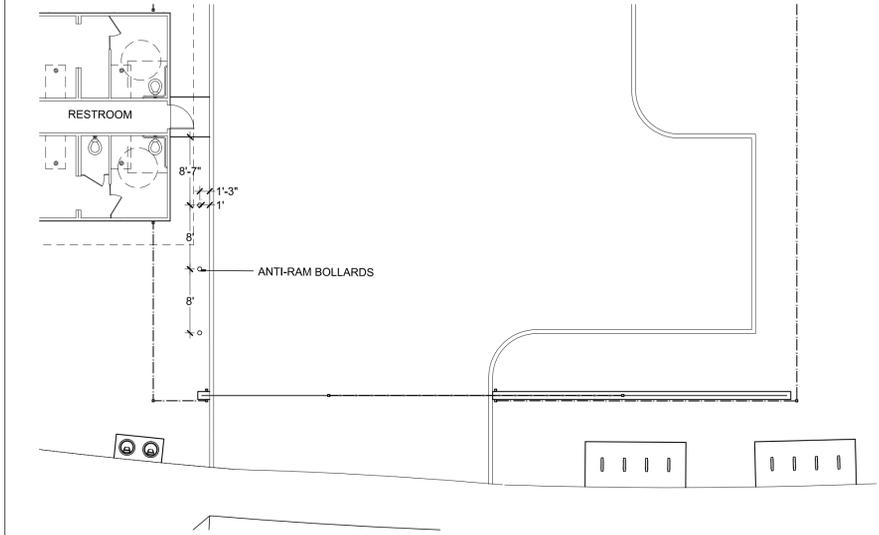


2 ANTI-RAM BOLLARDS LAYOUT DETAIL

LF-04 SCALE: 3/32"=1'-0"

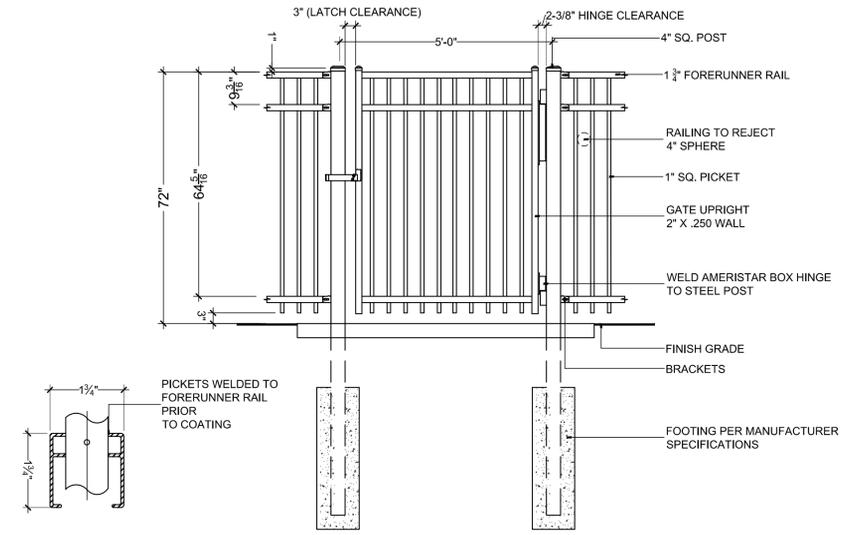


5 6' HIGH ALUMINUM PEDESTRIAN GATE ELEVATION DETAIL

LF-04 SCALE: 1/2"=1'-0"

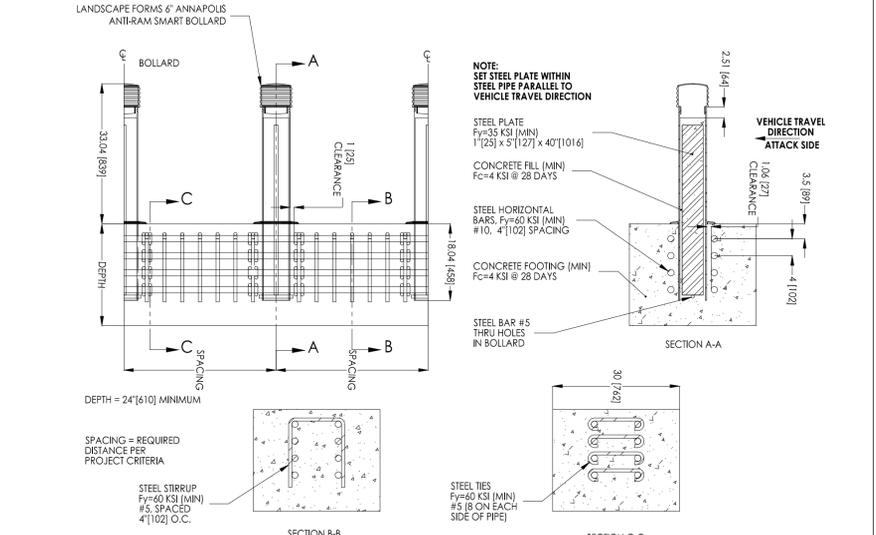

7 ANTI-RAM BOLLARD INSTALLATION DETAIL

LF-04 SCALE: N.T.S.

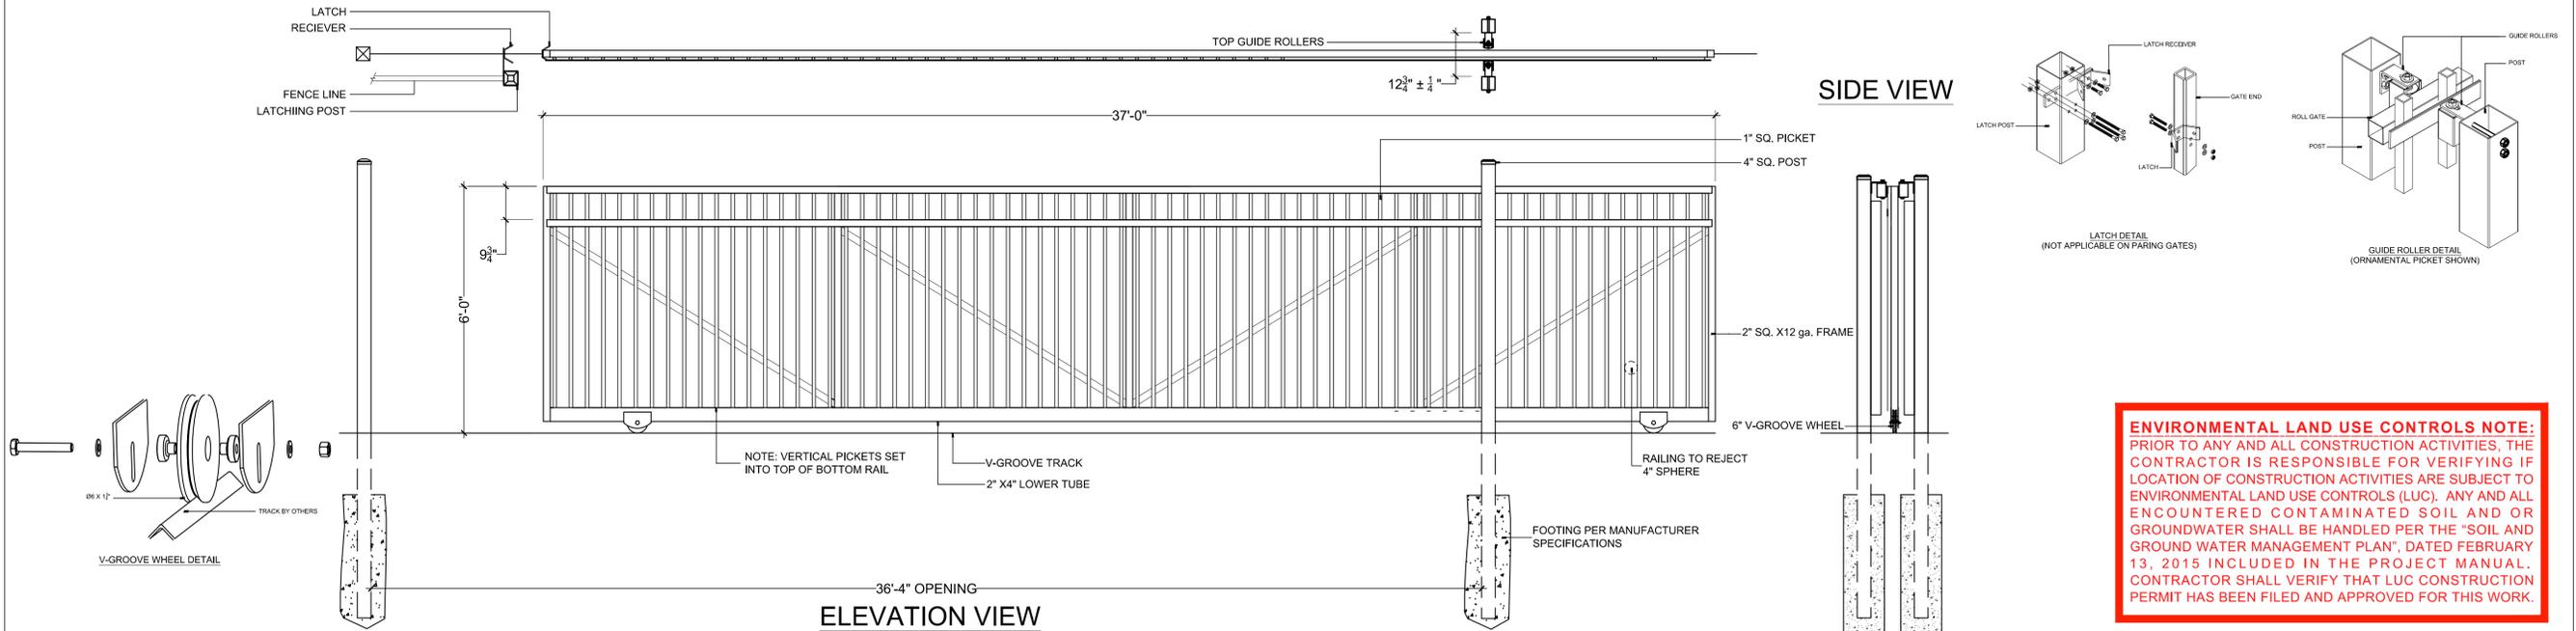

3 6' HIGH ROLLING ALUMINUM GATE ELEVATION DETAIL AND PLAN VIEW

LF-04 SCALE: 1/2"=1'-0"



BERMELLO AJAMIL & PARTNERS • INC

Architecture • Engineering • Planning
Interior Design • Landscape Architecture
2601 South Bayshore Drive
Suite 1000
Miami, Florida 33133
(305) 859-2050
Fax (305) 860-3700

PREPARED FOR/OWNER:

CITY OF KEY WEST, FL
P. O. BOX 1409
3140 FLAGLER AVENUE
KEY WEST, FL 33041



PROJECT NAME:

TRUMAN WATERFRONT PARK AMPHITHEATER

PROJECT LOCATION/ADDRESS:
TRUMAN WATERFRONT PARK

SUB-CONSULTANT INFORMATION:

PROFESSIONAL SEAL:



KIRK J. OLNEY
FLORIDA REGISTERED LANDSCAPE ARCHITECT
LA0001705

SUBMITTAL DESCRIPTION / MILESTONE:

BID SET
October 21, 2016

REVISIONS:

DRAWING SHEET INFORMATION

BA PROJECT NO.: 15019
SCALE: 1" = 30'-0"
DATE:
DRAWN BY: KJO
CHECKED BY: RPH

DRAWING TITLE:

**HARDSCAPE PAVING/
FINISHES & FURNITURE/
MATERIALS DETAILS**

SHEET NO.

ENVIRONMENTAL LAND USE CONTROLS NOTE:
PRIOR TO ANY AND ALL CONSTRUCTION ACTIVITIES, THE CONTRACTOR IS RESPONSIBLE FOR VERIFYING IF LOCATION OF CONSTRUCTION ACTIVITIES ARE SUBJECT TO ENVIRONMENTAL LAND USE CONTROLS (LUC), ANY AND ALL ENCOUNTERED CONTAMINATED SOIL AND/OR GROUNDWATER SHALL BE HANDLED PER THE "SOIL AND GROUND WATER MANAGEMENT PLAN", DATED FEBRUARY 13, 2015 INCLUDED IN THE PROJECT MANUAL. CONTRACTOR SHALL VERIFY THAT LUC CONSTRUCTION PERMIT HAS BEEN FILED AND APPROVED FOR THIS WORK.

LF-04