



BERMELLO AJAMIL & PARTNERS • INC

Architecture • Engineering • Planning
Interior Design • Landscape Architecture
2601 South Bayshore Drive
Suite 1000
Miami, Florida 33133
(305) 859-2050
Fax (305) 860-3700

PREPARED FOR/OWNER:
CITY OF KEY WEST, FL
P. O. BOX 1409
3140 FLAGLER AVENUE
KEY WEST, FL 33041




PROJECT NAME:

TRUMAN WATERFRONT PARK

PROJECT LOCATION/ADDRESS:
TRUMAN WATERFRONT PARK
WEST OF FORT STREET AND THE
TRUMAN ANNEX DEVELOPMENT,
NORTH OF KEY WEST NAVAL BASE

SUB-CONSULTANT INFORMATION:

PROFESSIONAL SEAL:

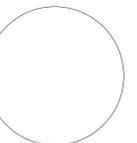

KIRK J. OLNEY
FLORIDA REGISTERED LANDSCAPE
LA0001705

SUBMITTAL DESCRIPTION / MILESTONE:

BIDDING
August 30, 2015

REVISIONS:

NO.	DESCRIPTION

DRAWING SHEET INFORMATION

BA PROJECT NO.: 14041
SCALE: 1" = 30'-0"
DATE:
DRAWN BY: KJO
CHECKED BY: RPH


DRAWING TITLE:

HARDSCAPE LAYOUT PLAN

SHEET NO.


LH-01

ENVIRONMENTAL LAND USE CONTROLS NOTE:
PRIOR TO ANY AND ALL CONSTRUCTION ACTIVITIES, THE CONTRACTOR IS RESPONSIBLE FOR VERIFYING IF LOCATION OF CONSTRUCTION ACTIVITIES ARE SUBJECT TO ENVIRONMENTAL LAND USE CONTROLS (LUC). ANY AND ALL ENCOUNTERED CONTAMINATED SOIL AND OR GROUNDWATER SHALL BE HANDLED PER THE "SOIL AND GROUND WATER MANAGEMENT PLAN", DATED FEBRUARY 13, 2015 INCLUDED IN THE PROJECT MANUAL. CONTRACTOR SHALL VERIFY THAT LUC CONSTRUCTION PERMIT HAS BEEN FILED AND APPROVED FOR THIS WORK.

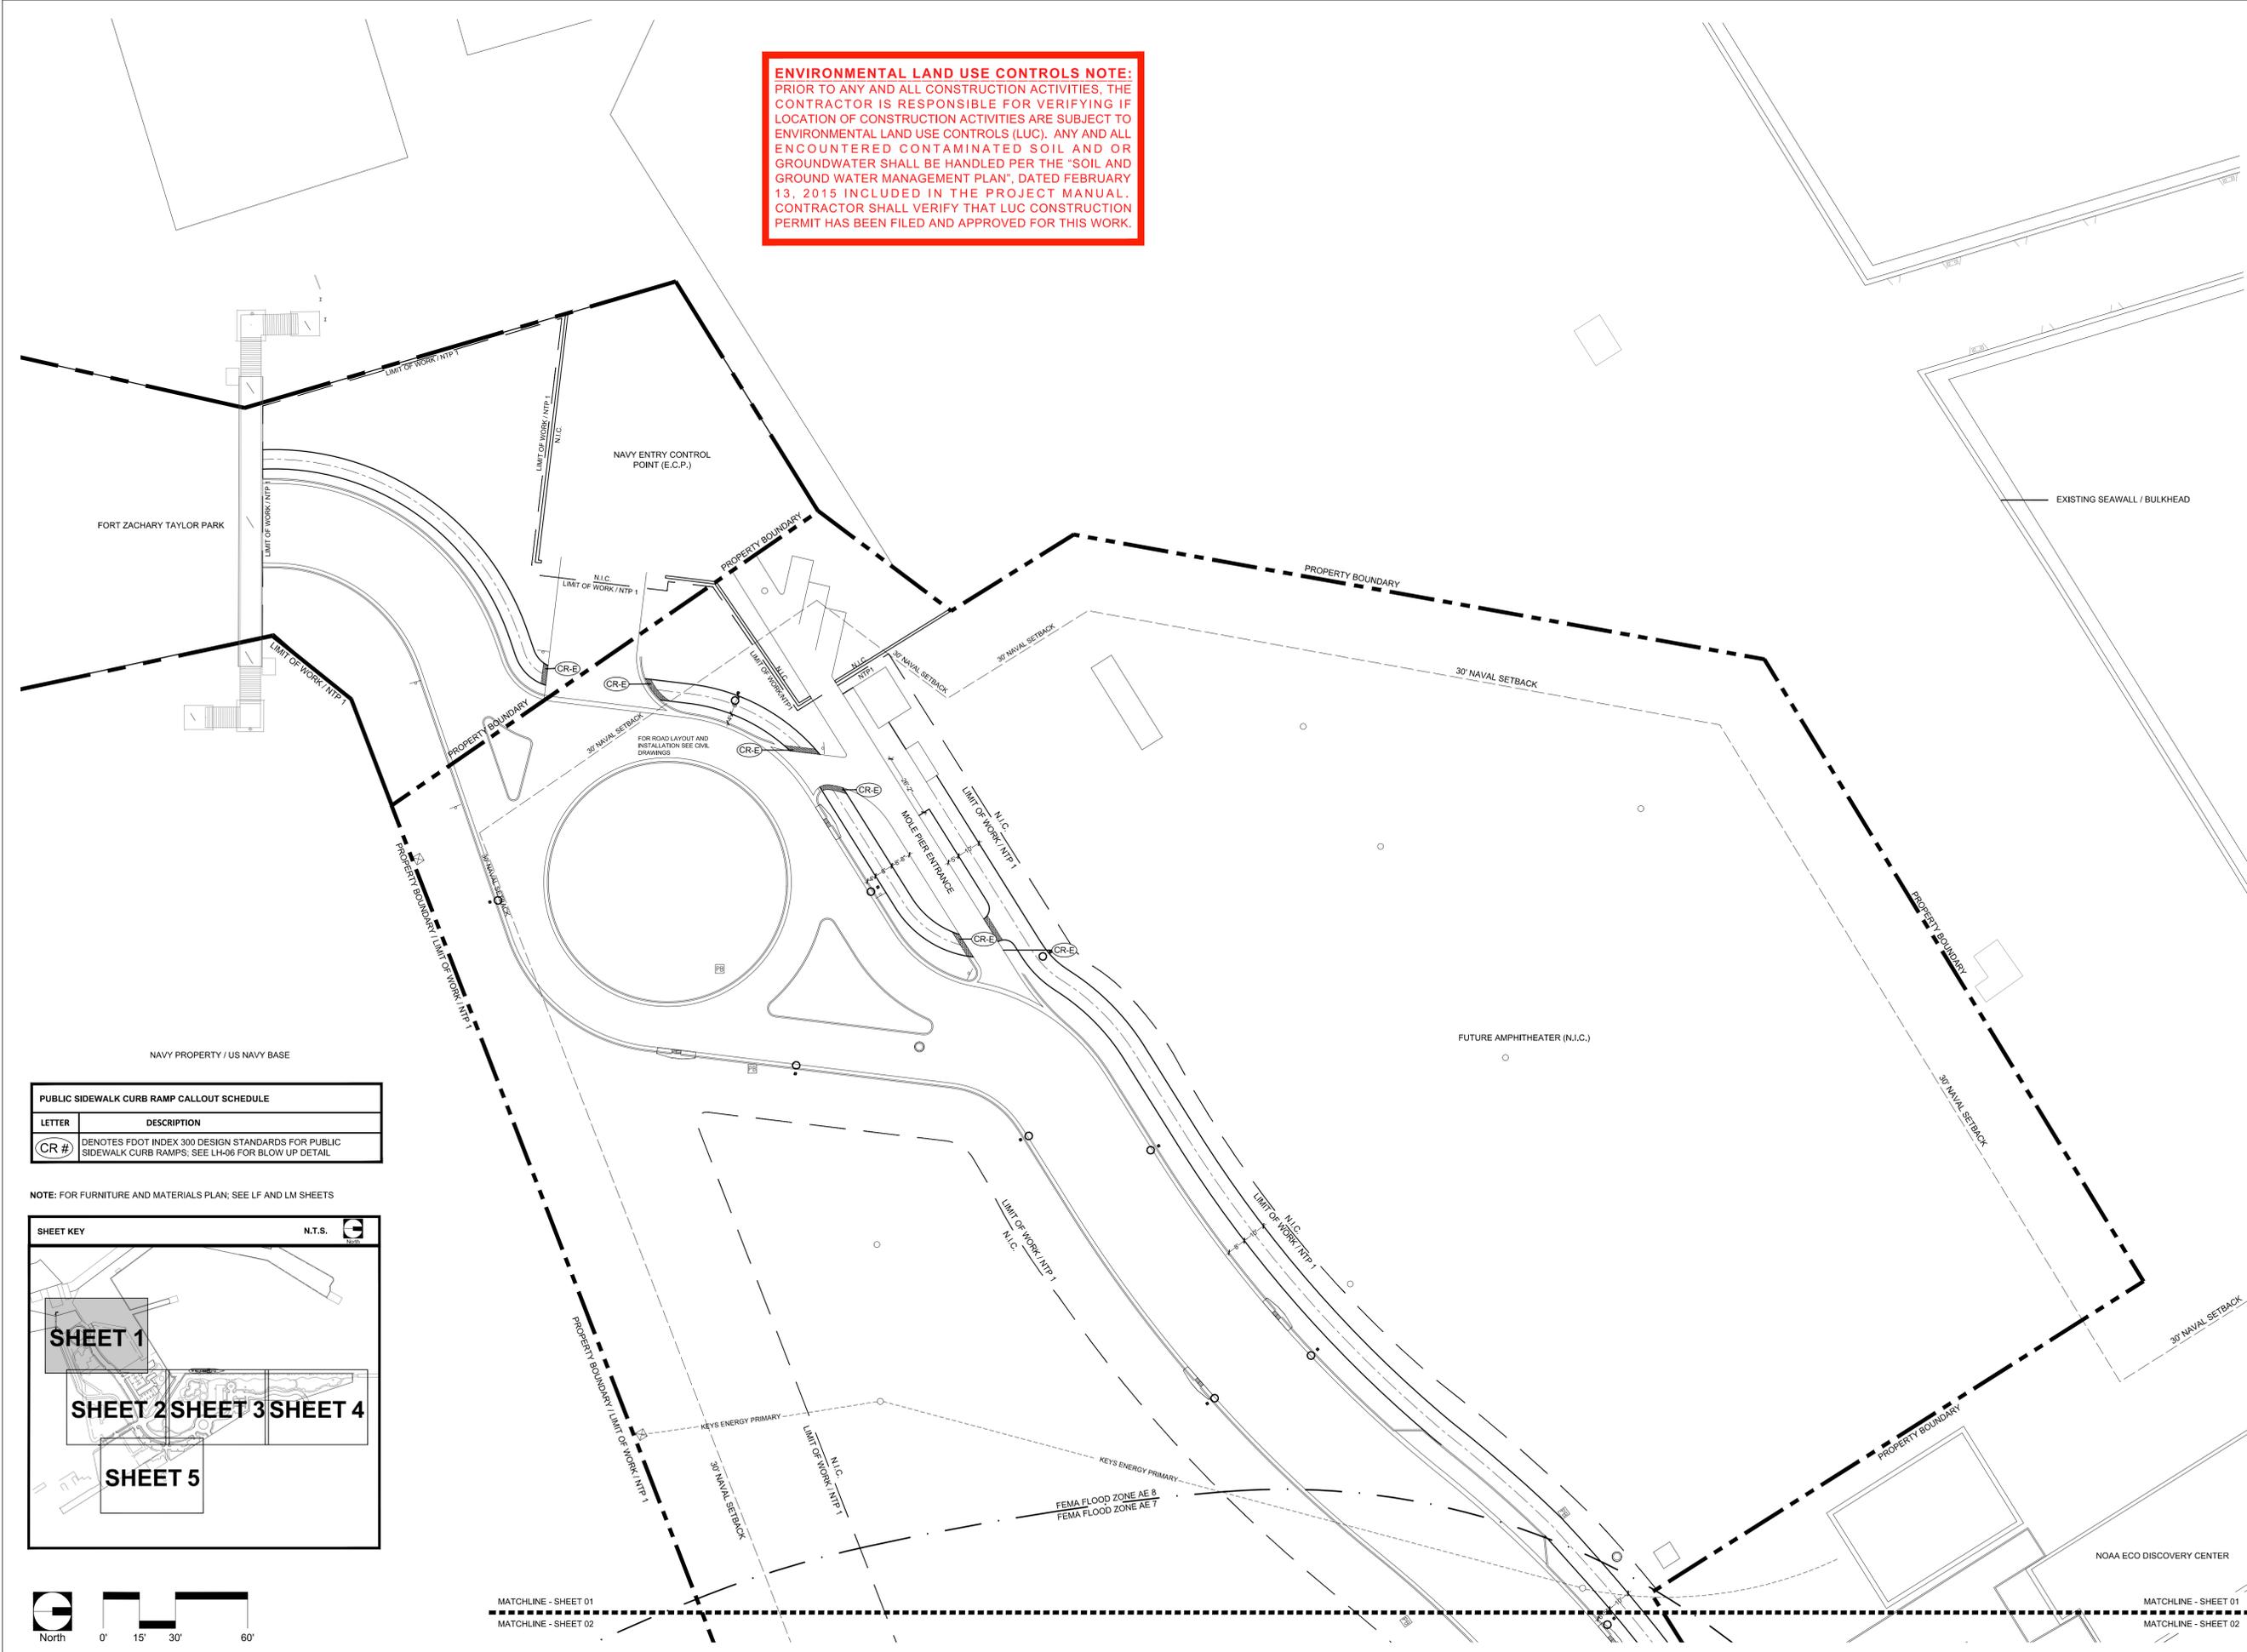

PUBLIC SIDEWALK CURB RAMP CALLOUT SCHEDULE	
LETTER	DESCRIPTION
CR #	DENOTES FDOT INDEX 300 DESIGN STANDARDS FOR PUBLIC SIDEWALK CURB RAMPS. SEE LH-06 FOR BLOW UP DETAIL.

NOTE: FOR FURNITURE AND MATERIALS PLAN; SEE LF AND LM SHEETS

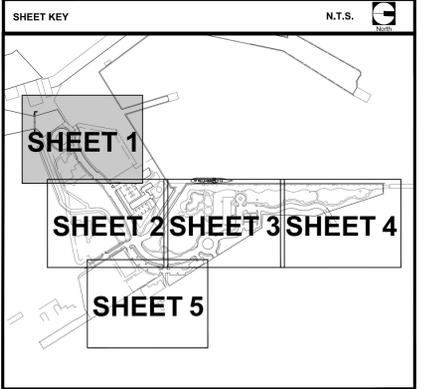

MATCHLINE - SHEET 01
MATCHLINE - SHEET 02

MATCHLINE - SHEET 01
MATCHLINE - SHEET 02



BERMELLO AJAMIL & PARTNERS INC.
 Architecture • Engineering • Planning
 Interior Design • Landscape Architecture
 2601 South Bayshore Drive
 Suite 1000
 Miami, Florida 33133
 (305) 859-2050
 Fax (305) 860-3700

PREPARED FOR/OWNER:
CITY OF KEY WEST, FL
 P. O. BOX 1409
 3140 FLAGLER AVENUE
 KEY WEST, FL 33041




PROJECT NAME:
TRUMAN WATERFRONT PARK

PROJECT LOCATION/ADDRESS:
**TRUMAN WATERFRONT PARK
 WEST OF FORT STREET AND THE
 TRUMAN ANNEX DEVELOPMENT,
 NORTH OF KEY WEST NAVAL BASE**

SUB-CONSULTANT INFORMATION:

PROFESSIONAL SEAL:

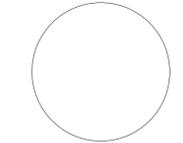

KIRK J. OLNEY
 FLORIDA REGISTERED LANDSCAPE
 LA0001705

SUBMITTAL DESCRIPTION / MILESTONE:

BIDDING
August 30, 2015


REVISIONS:

NO.	DATE	DESCRIPTION

DRAWING SHEET INFORMATION
 BA PROJECT NO.: 14041
 SCALE: 1" = 30'-0"
 DATE:
 DRAWN BY: KJO
 CHECKED BY: RPH

DRAWING TITLE:
**HARDSCAPE
 LAYOUT
 PLAN**
 SHEET NO.


LH-02

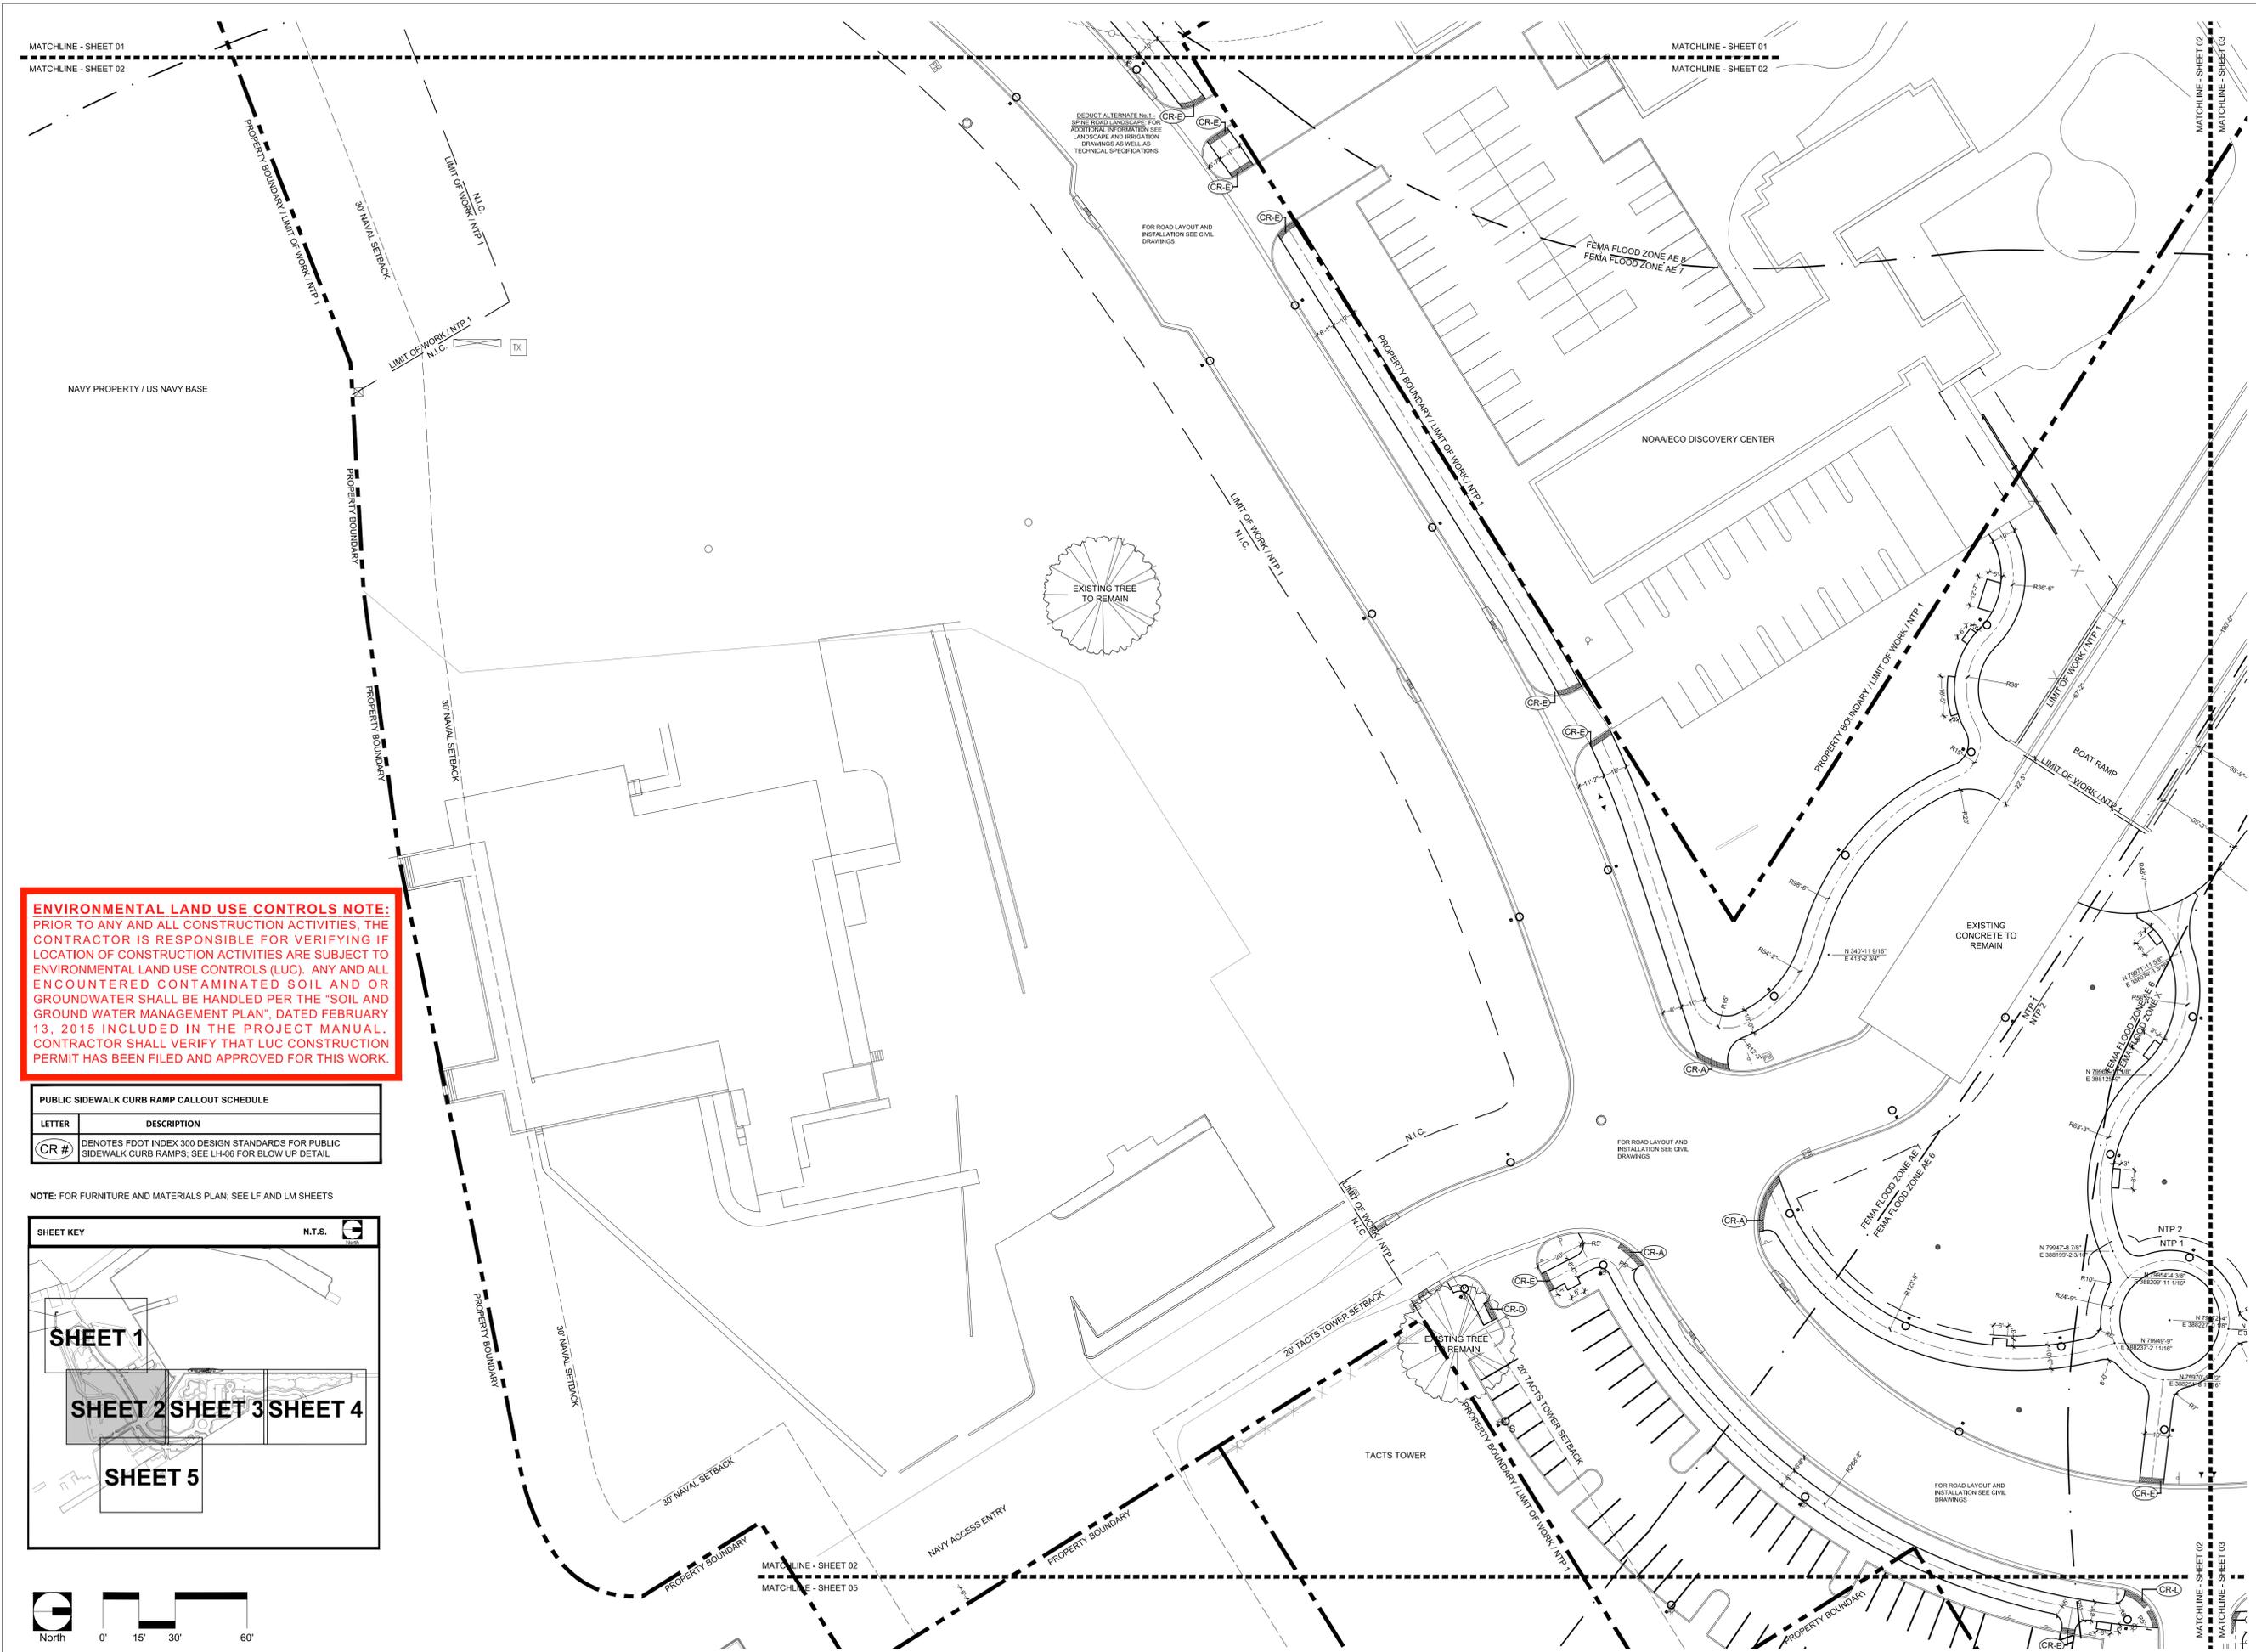


ENVIRONMENTAL LAND USE CONTROLS NOTE:
 PRIOR TO ANY AND ALL CONSTRUCTION ACTIVITIES, THE CONTRACTOR IS RESPONSIBLE FOR VERIFYING IF LOCATION OF CONSTRUCTION ACTIVITIES ARE SUBJECT TO ENVIRONMENTAL LAND USE CONTROLS (LUC). ANY AND ALL ENCOUNTERED CONTAMINATED SOIL AND OR GROUNDWATER SHALL BE HANDLED PER THE "SOIL AND GROUND WATER MANAGEMENT PLAN", DATED FEBRUARY 13, 2015 INCLUDED IN THE PROJECT MANUAL. CONTRACTOR SHALL VERIFY THAT LUC CONSTRUCTION PERMIT HAS BEEN FILED AND APPROVED FOR THIS WORK.

PUBLIC SIDEWALK CURB RAMP CALLOUT SCHEDULE	
LETTER	DESCRIPTION
CR #	DENOTES FDOT INDEX 300 DESIGN STANDARDS FOR PUBLIC SIDEWALK CURB RAMP. SEE LH-06 FOR BLOW UP DETAIL.

NOTE: FOR FURNITURE AND MATERIALS PLAN, SEE LF AND LM SHEETS

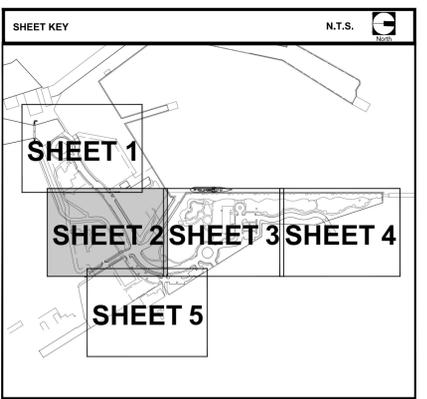


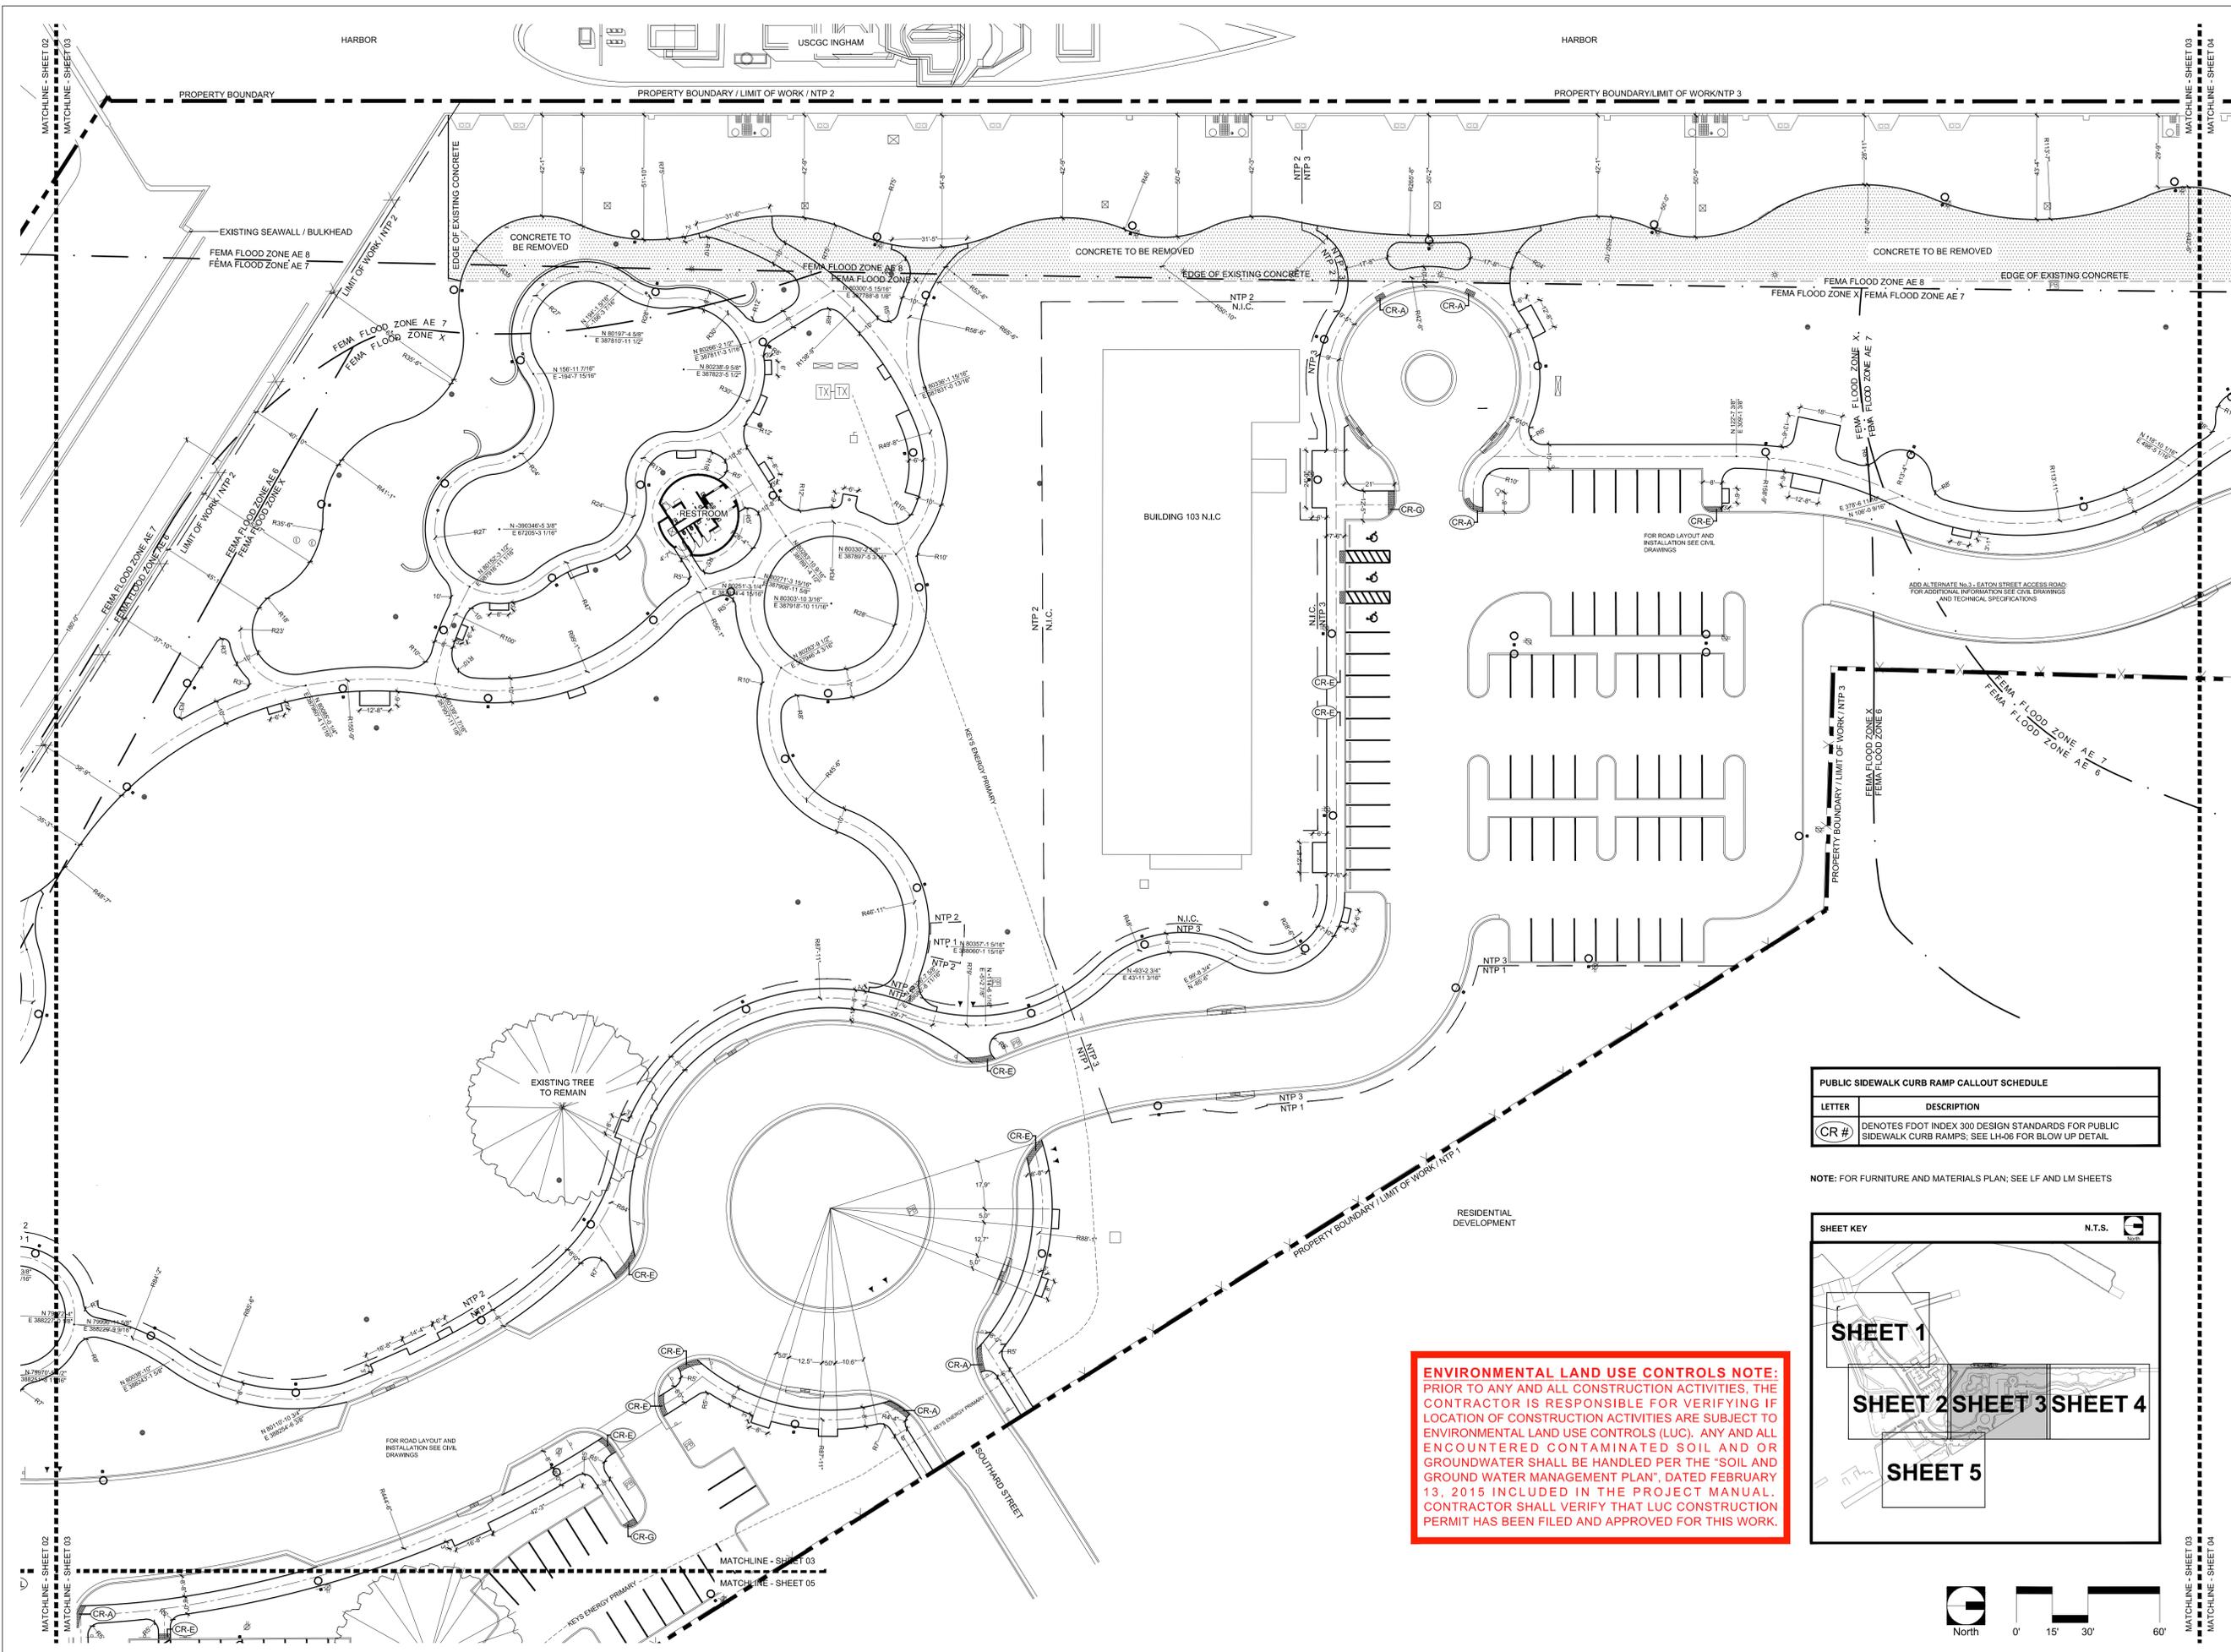

ENVIRONMENTAL LAND USE CONTROLS NOTE:
 PRIOR TO ANY AND ALL CONSTRUCTION ACTIVITIES, THE CONTRACTOR IS RESPONSIBLE FOR VERIFYING IF LOCATION OF CONSTRUCTION ACTIVITIES ARE SUBJECT TO ENVIRONMENTAL LAND USE CONTROLS (LUC). ANY AND ALL ENCOUNTERED CONTAMINATED SOIL AND OR GROUNDWATER SHALL BE HANDLED PER THE "SOIL AND GROUND WATER MANAGEMENT PLAN", DATED FEBRUARY 13, 2015 INCLUDED IN THE PROJECT MANUAL. CONTRACTOR SHALL VERIFY THAT LUC CONSTRUCTION PERMIT HAS BEEN FILED AND APPROVED FOR THIS WORK.

PUBLIC SIDEWALK CURB RAMP CALLOUT SCHEDULE	
LETTER	DESCRIPTION
CR #	DENOTES FOOT INDEX 300 DESIGN STANDARDS FOR PUBLIC SIDEWALK CURB RAMPS. SEE LH-06 FOR BLOW UP DETAIL.

NOTE: FOR FURNITURE AND MATERIALS PLAN; SEE LF AND LM SHEETS

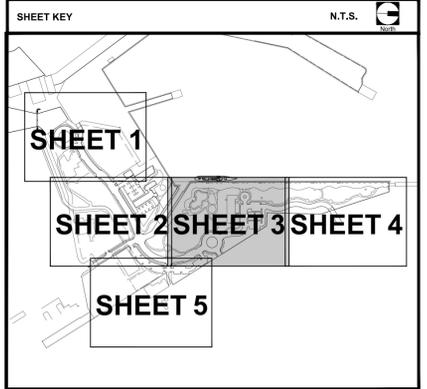

PREPARED FOR/OWNER:
 CITY OF KEY WEST, FL
 P. O. BOX 1409
 3140 FLAGLER AVENUE
 KEY WEST, FL 33041




PROJECT NAME:
TRUMAN WATERFRONT PARK

PROJECT LOCATION/ADDRESS:
 TRUMAN WATERFRONT PARK
 WEST OF FORT STREET AND THE
 TRUMAN ANNEX DEVELOPMENT,
 NORTH OF KEY WEST NAVAL BASE

SUB-CONSULTANT INFORMATION:

PROFESSIONAL SEAL:

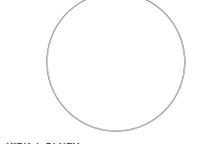

KIRK J. OLNEY
 FLORIDA REGISTERED LANDSCAPE
 ARCHITECT
 LA0001705


SUBMITTAL DESCRIPTION / MILESTONE:

BIDDING
 August 30, 2015

REVISIONS:


DRAWING SHEET INFORMATION
 BA PROJECT NO.: 14041
 SCALE: 1" = 30'-0"
 DATE:
 DRAWN BY: KJO
 CHECKED BY: RPH

DRAWING TITLE:
HARDSCAPE LAYOUT PLAN
 SHEET NO.

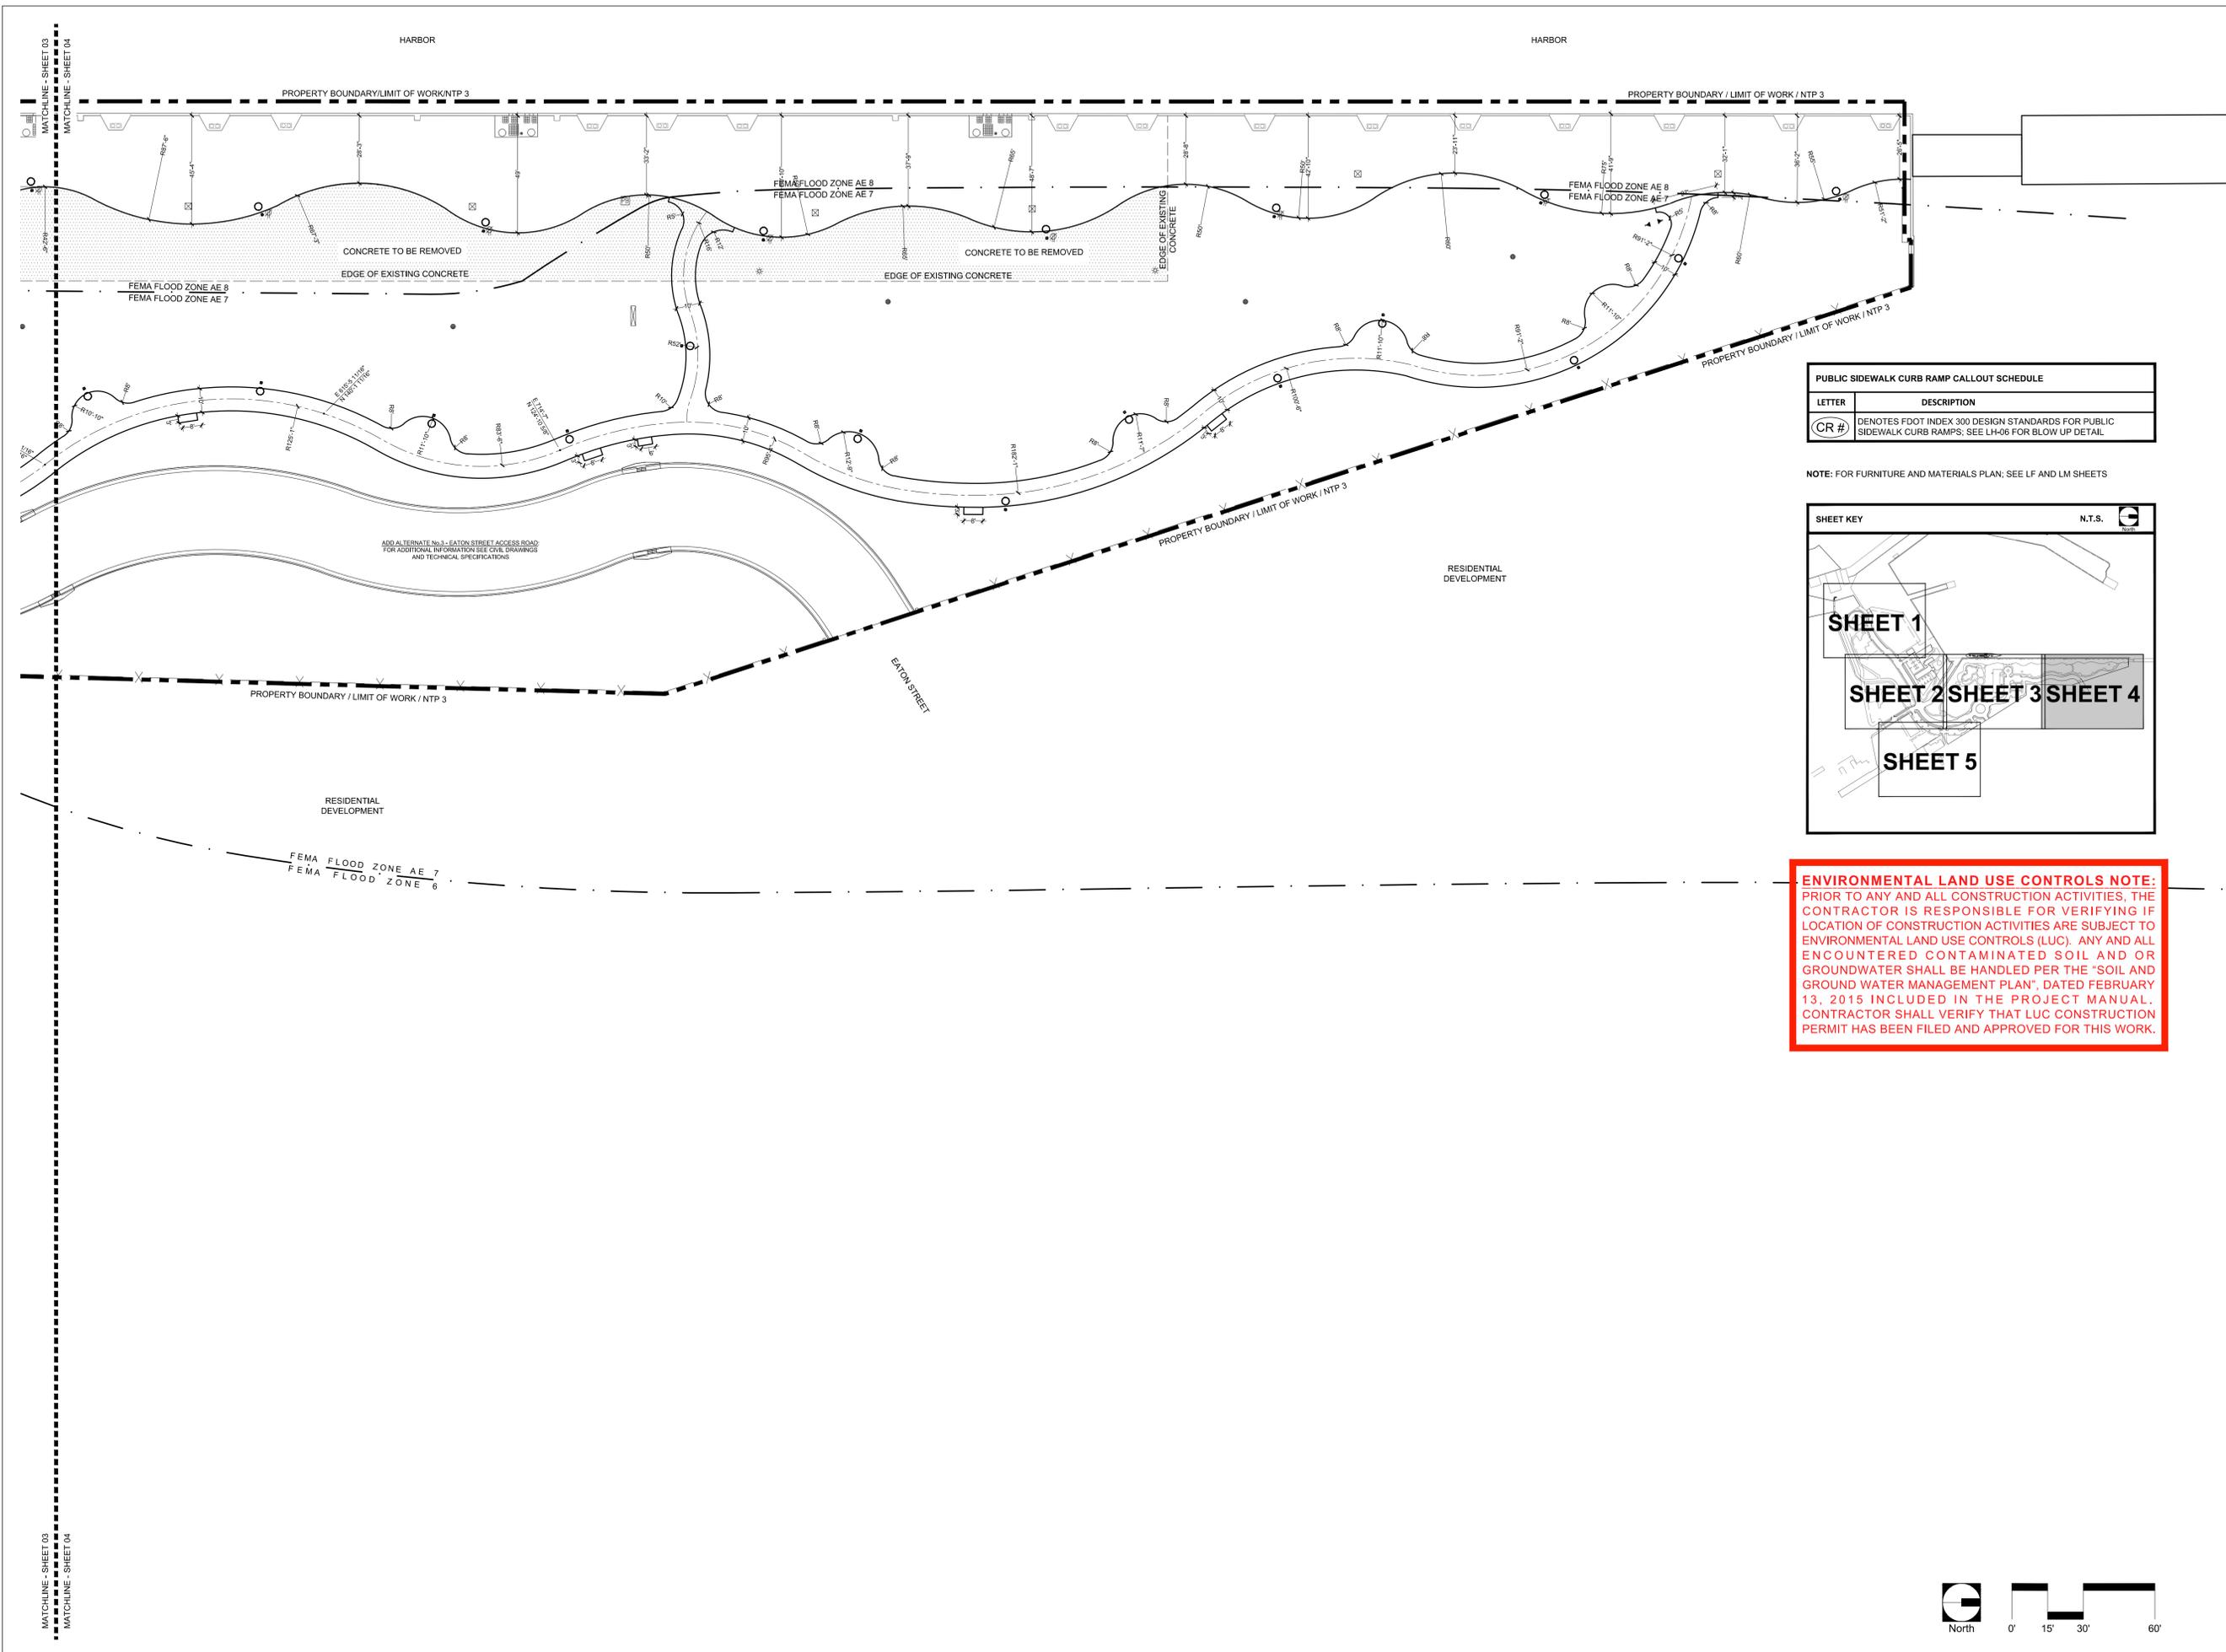

PUBLIC SIDEWALK CURB RAMP CALLOUT SCHEDULE	
LETTER	DESCRIPTION
(CR #)	DENOTES FDOT INDEX 300 DESIGN STANDARDS FOR PUBLIC SIDEWALK CURB RAMP. SEE LH-06 FOR BLOW UP DETAIL.

NOTE: FOR FURNITURE AND MATERIALS PLAN: SEE LF AND LM SHEETS

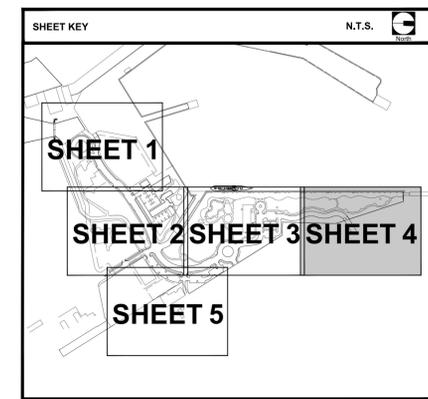

ENVIRONMENTAL LAND USE CONTROLS NOTE:
 PRIOR TO ANY AND ALL CONSTRUCTION ACTIVITIES, THE CONTRACTOR IS RESPONSIBLE FOR VERIFYING IF LOCATION OF CONSTRUCTION ACTIVITIES ARE SUBJECT TO ENVIRONMENTAL LAND USE CONTROLS (LUC). ANY AND ALL ENCOUNTERED CONTAMINATED SOIL AND OR GROUNDWATER SHALL BE HANDLED PER THE "SOIL AND GROUND WATER MANAGEMENT PLAN", DATED FEBRUARY 13, 2015 INCLUDED IN THE PROJECT MANUAL. CONTRACTOR SHALL VERIFY THAT LUC CONSTRUCTION PERMIT HAS BEEN FILED AND APPROVED FOR THIS WORK.


PREPARED FOR/OWNER:
 CITY OF KEY WEST, FL
 P. O. BOX 1409
 3140 FLAGLER AVENUE
 KEY WEST, FL 33041



PROJECT NAME:
TRUMAN WATERFRONT PARK
 PROJECT LOCATION/ADDRESS:
 TRUMAN WATERFRONT PARK
 WEST OF FORT STREET AND THE
 TRUMAN ANNEX DEVELOPMENT,
 NORTH OF KEY WEST NAVAL BASE

SUB-CONSULTANT INFORMATION:

PROFESSIONAL SEAL:

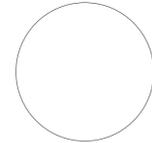

KIRK J. OLNEY
 FLORIDA REGISTERED LANDSCAPE
 LA0001705

SUBMITTAL DESCRIPTION / MILESTONE:


BIDDING
 August 30, 2015

REVISIONS:

DRAWING SHEET INFORMATION
 BA PROJECT NO.: 14041
 SCALE: 1" = 30'-0"
 DATE:
 DRAWN BY: KJO
 CHECKED BY: RPH


DRAWING TITLE:
HARDSCAPE LAYOUT PLAN
 SHEET NO.



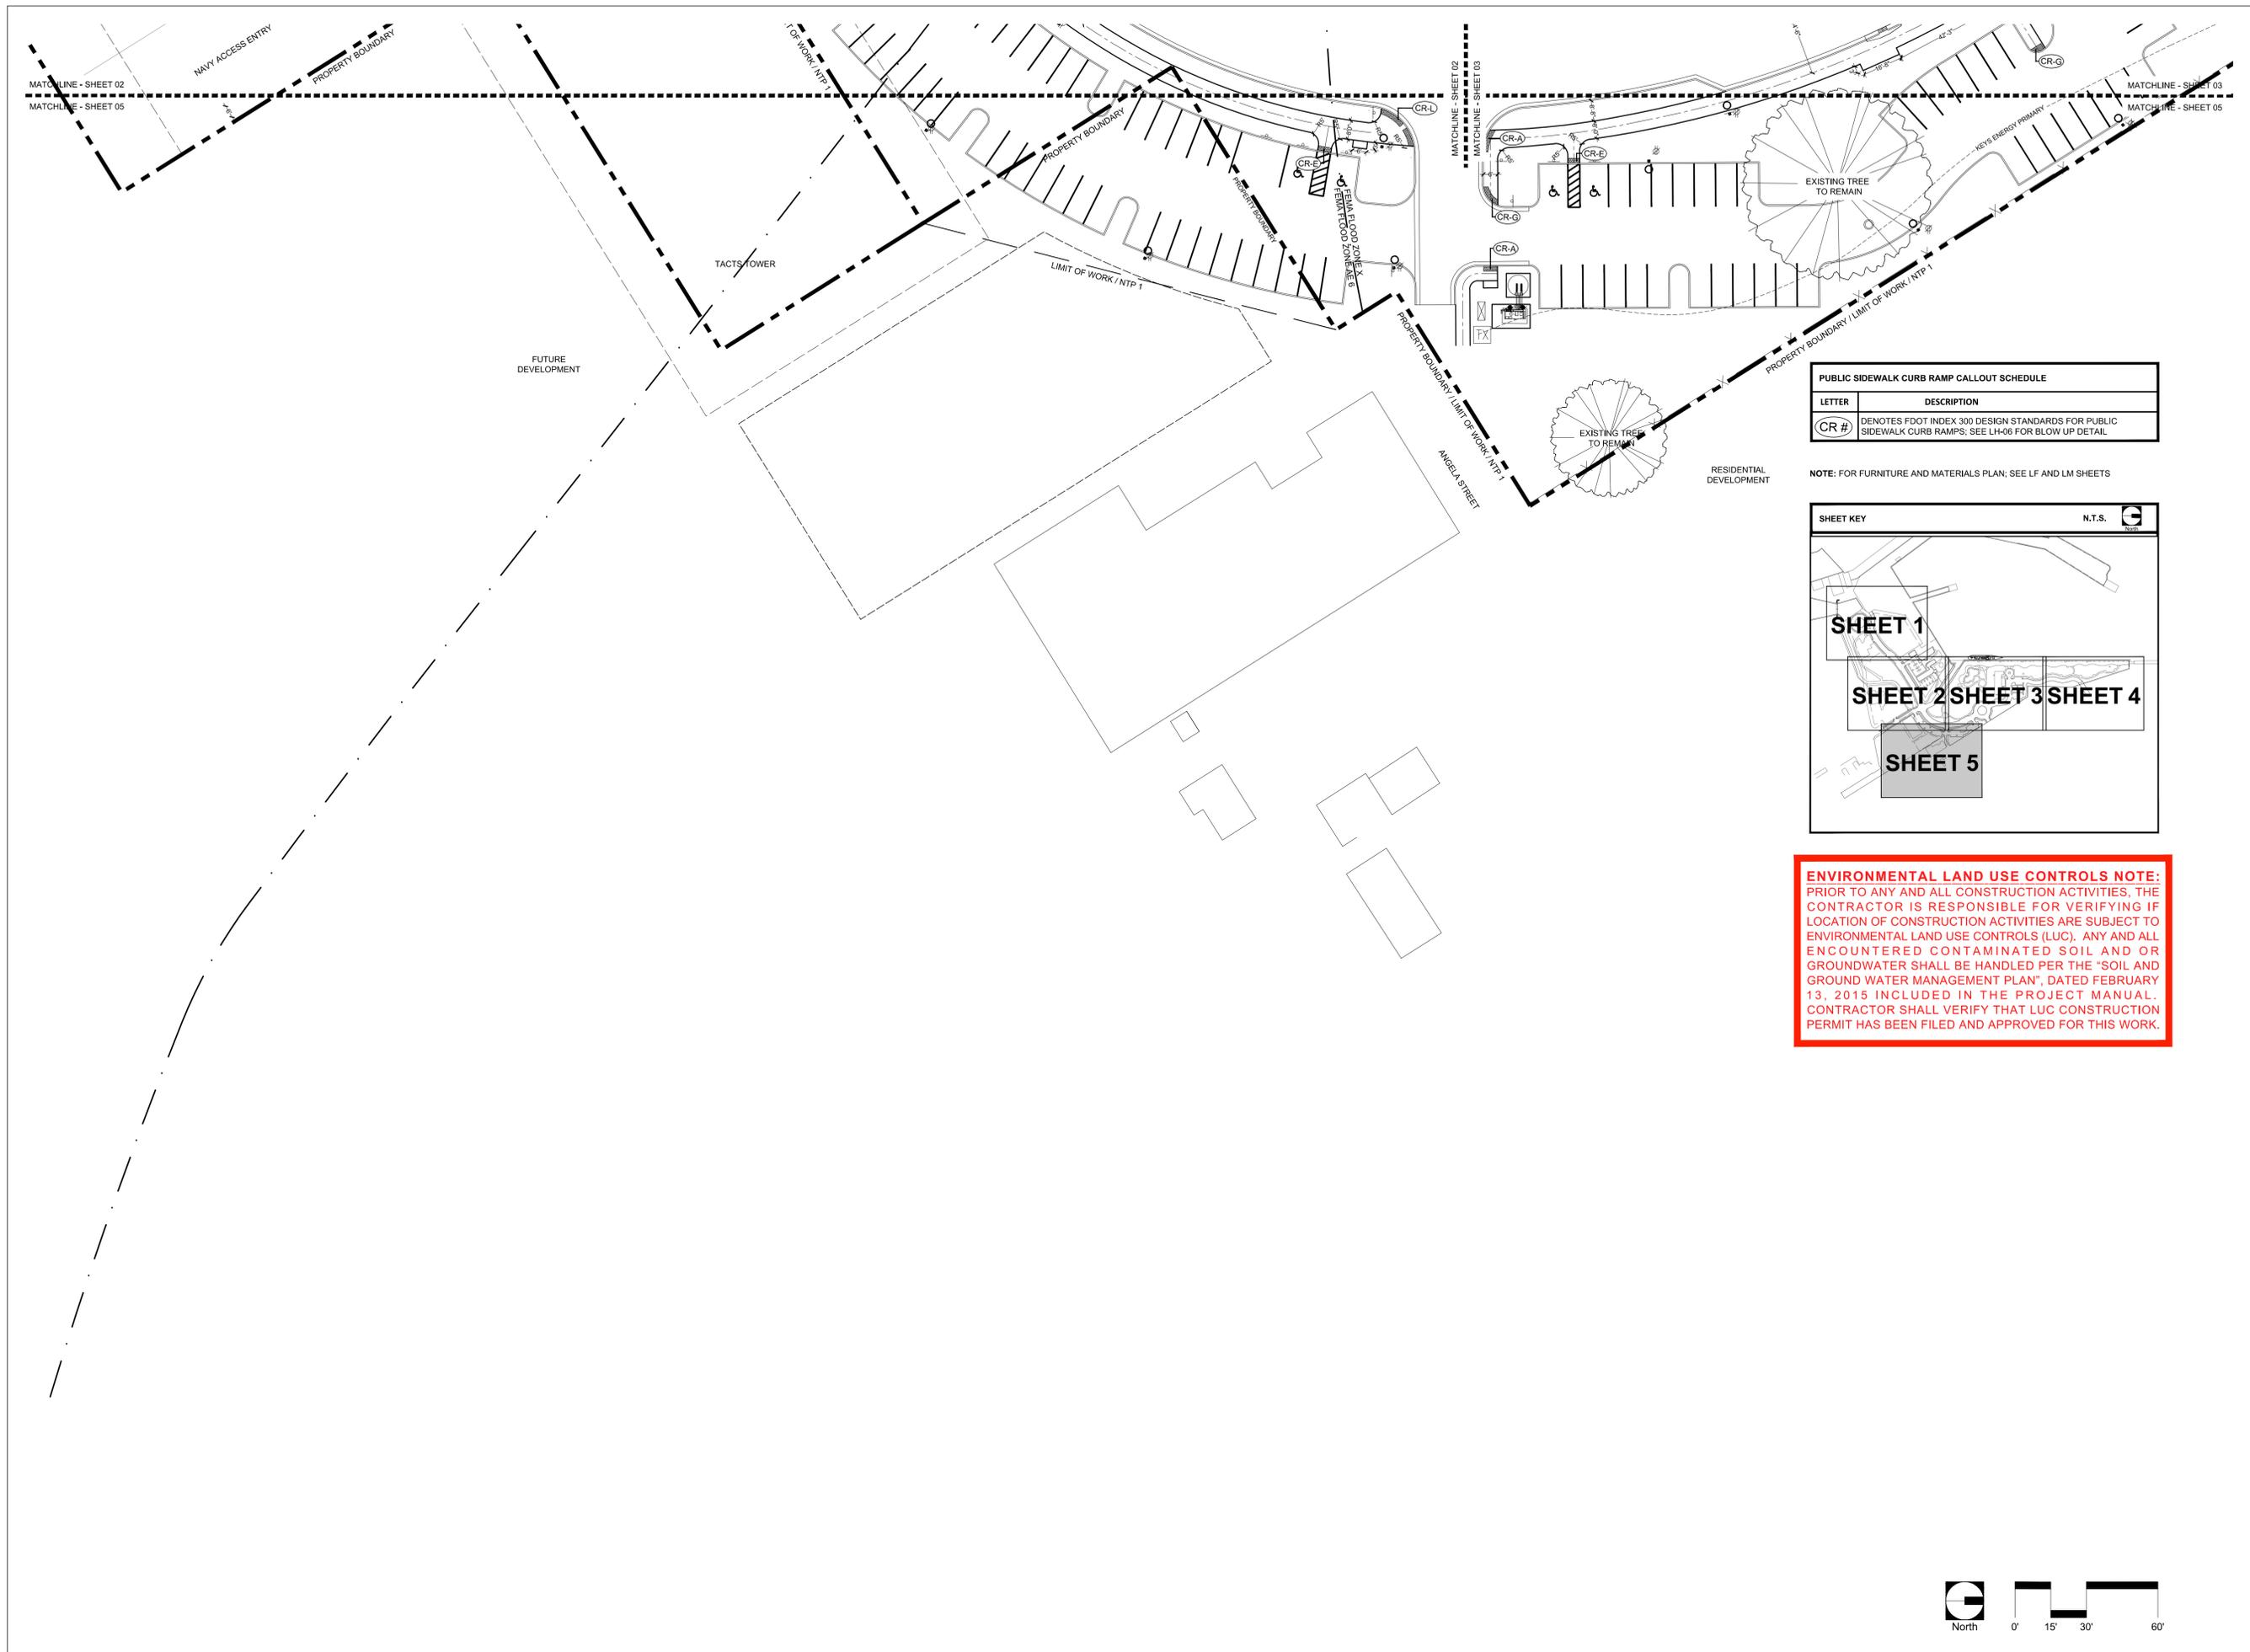

PUBLIC SIDEWALK CURB RAMP CALLOUT SCHEDULE	
LETTER	DESCRIPTION
CR #	DENOTES FDOT INDEX 300 DESIGN STANDARDS FOR PUBLIC SIDEWALK CURB RAMP. SEE LH-06 FOR BLOW UP DETAIL.

NOTE: FOR FURNITURE AND MATERIALS PLAN: SEE LF AND LM SHEETS

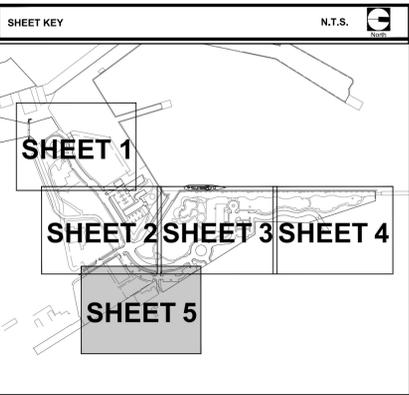

ENVIRONMENTAL LAND USE CONTROLS NOTE:
 PRIOR TO ANY AND ALL CONSTRUCTION ACTIVITIES, THE CONTRACTOR IS RESPONSIBLE FOR VERIFYING IF LOCATION OF CONSTRUCTION ACTIVITIES ARE SUBJECT TO ENVIRONMENTAL LAND USE CONTROLS (LUC). ANY AND ALL ENCOUNTERED CONTAMINATED SOIL AND OR GROUNDWATER SHALL BE HANDLED PER THE "SOIL AND GROUND WATER MANAGEMENT PLAN", DATED FEBRUARY 13, 2015 INCLUDED IN THE PROJECT MANUAL. CONTRACTOR SHALL VERIFY THAT LUC CONSTRUCTION PERMIT HAS BEEN FILED AND APPROVED FOR THIS WORK.



BERMELLO AJAMIL & PARTNERS INC.
 Architecture • Engineering • Planning
 Interior Design • Landscape Architecture
 2601 South Bayshore Drive
 Suite 1000
 Miami, Florida 33133
 (305) 859-2050
 Fax (305) 860-3700


PREPARED FOR/OWNER:
CITY OF KEY WEST, FL
 P. O. BOX 1409
 3140 FLAGLER AVENUE
 KEY WEST, FL 33041



PROJECT NAME:
TRUMAN WATERFRONT PARK
 PROJECT LOCATION/ADDRESS:
TRUMAN WATERFRONT PARK
 WEST OF FORT STREET AND THE TRUMAN ANNEX DEVELOPMENT, NORTH OF KEY WEST NAVAL BASE

SUB-CONSULTANT INFORMATION:

PROFESSIONAL SEAL:

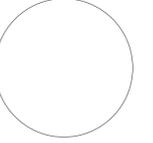

KIRK J. OLNEY
 FLORIDA REGISTERED LANDSCAPE
 LA0001705

SUBMITTAL DESCRIPTION / MILESTONE:


BIDDING
August 30, 2015

REVISIONS:

DRAWING SHEET INFORMATION
 BA PROJECT NO.: 14041
 SCALE: 1" = 30'-0"
 DATE:
 DRAWN BY: KJO
 CHECKED BY: RPH

DRAWING TITLE:
HARDSCAPE LAYOUT PLAN
 SHEET NO.

LH-05

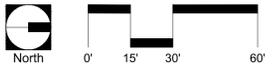



BERMELLO AJAMIL & PARTNERS • INC

Architecture • Engineering • Planning
Interior Design • Landscape Architecture
2601 South Bayshore Drive
Suite 1000
Miami, Florida 33133
(305) 859-2050
Fax (305) 860-3700

PREPARED FOR/OWNER:
CITY OF KEY WEST, FL
P. O. BOX 1409
3140 FLAGLER AVENUE
KEY WEST, FL 33041



PROJECT NAME:


TRUMAN WATERFRONT PARK

PROJECT LOCATION/ADDRESS:

TRUMAN WATERFRONT PARK
WEST OF FORT STREET AND THE
TRUMAN ANNEX DEVELOPMENT,
NORTH OF KEY WEST NAVAL BASE

SUB-CONSULTANT INFORMATION:

PROFESSIONAL SEAL:

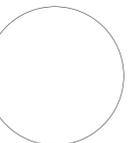

KIRK J. OLNEY
FLORIDA REGISTERED LANDSCAPE
LA0001705

SUBMITTAL DESCRIPTION / MILESTONE:

BIDDING
August 30, 2015

REVISIONS:

DRAWING SHEET INFORMATION



BA PROJECT NO.: 14041
SCALE: AS NOTED
DATE:
DRAWN BY: KJO
CHECKED BY: RPH

DRAWING TITLE:

FDOT PUBLIC SIDEWALK CURB RAMP DETAILS

SHEET NO.



LH-06

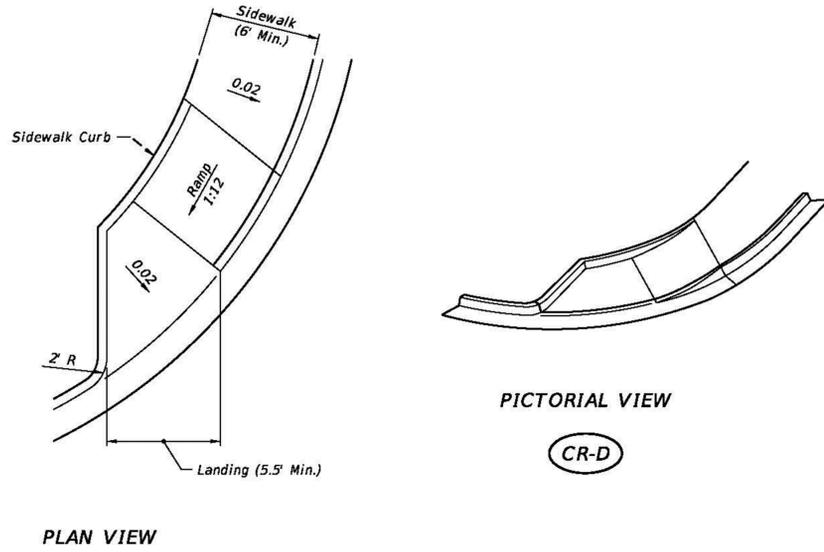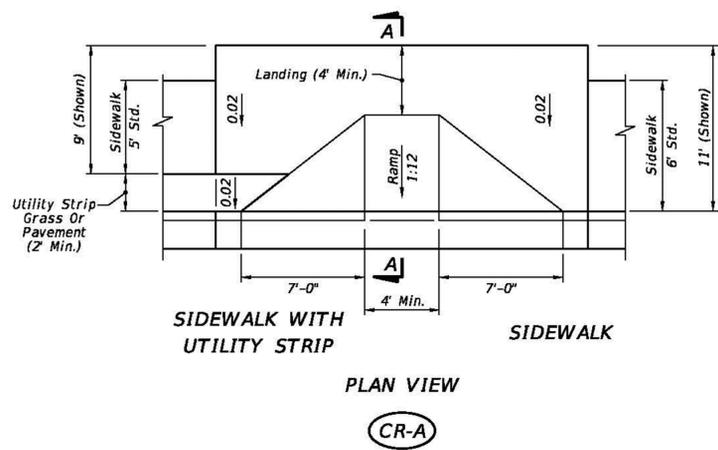

1 CR-A - PUBLIC SIDEWALK CURB RAMP
LH-06 SCALE: N.T.S

4 CR-D - PUBLIC SIDEWALK CURB RAMP
LH-06 SCALE: N.T.S


7 SCALE:

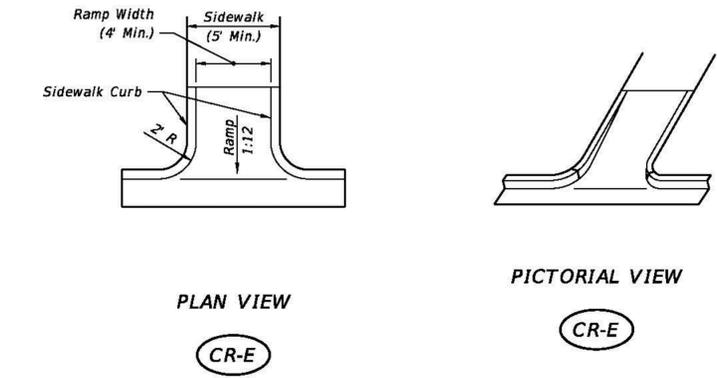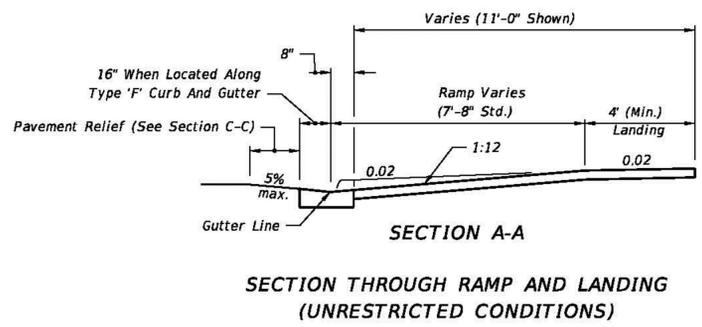


5 CR-E - PUBLIC SIDEWALK CURB RAMP
LH-06 SCALE: N.T.S

8 SCALE:

2 CR-A PUBLIC SIDEWALK CURB RAMP - SECTION A-A
LH-06 SCALE: N.T.S

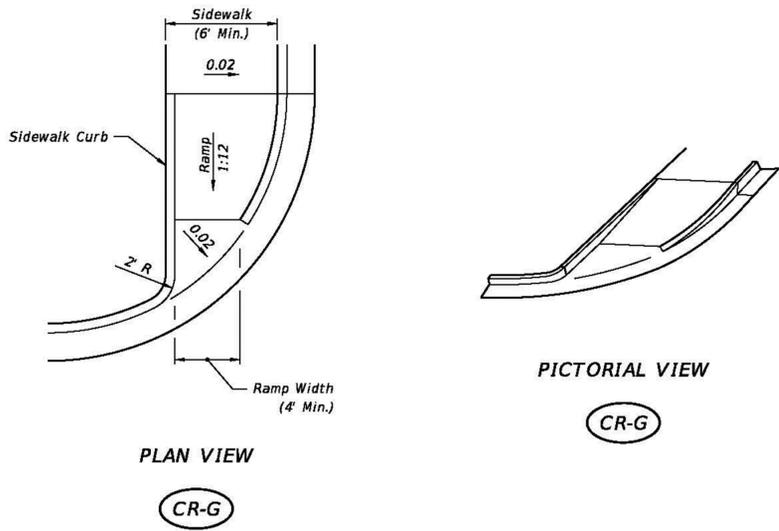

3 CR-G - PUBLIC SIDEWALK CURB RAMP
LH-06 SCALE: N.T.S

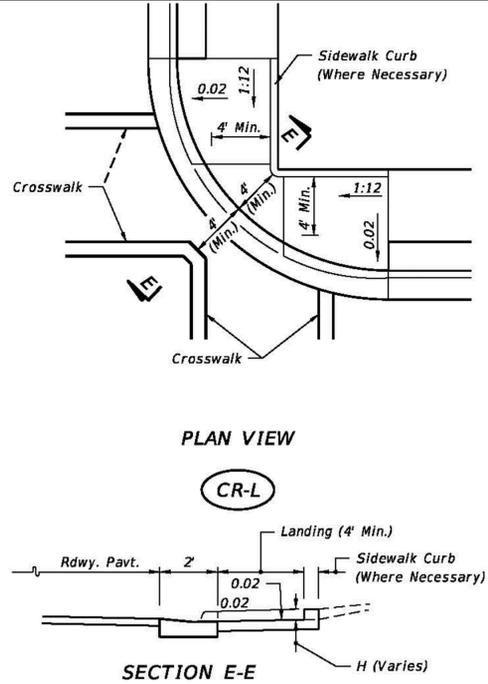

6 CR-L - PUBLIC SIDEWALK CURB RAMP
LH-06 SCALE: N.T.S

9 SCALE:

ENVIRONMENTAL LAND USE CONTROLS NOTE:
PRIOR TO ANY AND ALL CONSTRUCTION ACTIVITIES, THE CONTRACTOR IS RESPONSIBLE FOR VERIFYING IF LOCATION OF CONSTRUCTION ACTIVITIES ARE SUBJECT TO ENVIRONMENTAL LAND USE CONTROLS (LUC). ANY AND ALL ENCOUNTERED CONTAMINATED SOIL AND/OR GROUNDWATER SHALL BE HANDLED PER THE "SOIL AND GROUND WATER MANAGEMENT PLAN", DATED FEBRUARY 13, 2015 INCLUDED IN THE PROJECT MANUAL. CONTRACTOR SHALL VERIFY THAT LUC CONSTRUCTION PERMIT HAS BEEN FILED AND APPROVED FOR THIS WORK.



BERMELLO AJAMIL & PARTNERS • INC

Architecture • Engineering • Planning
Interior Design • Landscape Architecture
2601 South Bayshore Drive
Suite 1000
Miami, Florida 33133
(305) 859-2050
Fax (305) 860-3700

PREPARED FOR/OWNER:
CITY OF KEY WEST, FL
P. O. BOX 1409
3140 FLAGLER AVENUE
KEY WEST, FL 33041




PROJECT NAME:
TRUMAN WATERFRONT PARK

PROJECT LOCATION/ADDRESS:
TRUMAN WATERFRONT PARK
WEST OF FORT STREET AND THE
TRUMAN ANNEX DEVELOPMENT,
NORTH OF KEY WEST NAVAL BASE

SUB-CONSULTANT INFORMATION:

PROFESSIONAL SEAL:

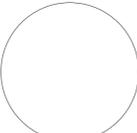

KIRK J. OLNEY
FLORIDA REGISTERED LANDSCAPE
LA0001705

SUBMITTAL DESCRIPTION / MILESTONE:

BIDDING
August 30, 2015

REVISIONS:

NO.	DESCRIPTION

DRAWING SHEET INFORMATION

BA PROJECT NO.: 14041
SCALE: 1" = 30'-0"
DATE:
DRAWN BY: KJO
CHECKED BY: RPH



DRAWING TITLE:
HARDSCAPE PAVING AND FINISHES PLAN
SHEET NO.

LF-01

ENVIRONMENTAL LAND USE CONTROLS NOTE:
PRIOR TO ANY AND ALL CONSTRUCTION ACTIVITIES, THE CONTRACTOR IS RESPONSIBLE FOR VERIFYING IF LOCATION OF CONSTRUCTION ACTIVITIES ARE SUBJECT TO ENVIRONMENTAL LAND USE CONTROLS (LUC). ANY AND ALL ENCOUNTERED CONTAMINATED SOIL AND OR GROUNDWATER SHALL BE HANDLED PER THE "SOIL AND GROUND WATER MANAGEMENT PLAN", DATED FEBRUARY 13, 2015 INCLUDED IN THE PROJECT MANUAL. CONTRACTOR SHALL VERIFY THAT LUC CONSTRUCTION PERMIT HAS BEEN FILED AND APPROVED FOR THIS WORK.

PAVING AND FINISHES LEGEND	
NUMBER	DESCRIPTION
1	TRUNCATED DOME PAVERS
2	6" X 6" CONCRETE PAVER COLOR 1
3	12" RIBBON CURB
4	6" LANDSCAPE CURB
5	4" CONCRETE
6	6" CONCRETE
7	8" CONCRETE
8	PLAYGROUND SAFETY SURFACING
9	CROSSWALK
10	YELLOW 4" X 8" CONCRETE PAVER
11	6" X 6" CONCRETE PAVER COLOR 2
12	INTERACTIVE WATER FOUNTAIN SURFACE
13	WHITE 4" X 8" CONCRETE PAVER
14	CONCRETE EXPANSION JOINT
15	CONCRETE CONTROL JOINT
16	REFURBISHED EXISTING MOORING BOLLARDS
17	SAW CUT CONCRETE EDGE
18	STAINED CONCRETE COLOR 1
19	STAINED CONCRETE COLOR 2
20	STAINED CONCRETE COLOR 3
21	STAINED CONCRETE COLOR 4
22	4" X 8" CONCRETE PAVER SINGLE SOLDIER COURSE
23	6" LANDSCAPE RIBBON CURB
24	POWER WASH
25	SAW CUT JOINTS BETWEEN STAINED CONCRETE COLOR.

FOR PAVING SPECIFICATIONS AND INSTALLATION REFERENCE SEE PAVING AND FINISHES LEGEND ON LUCS

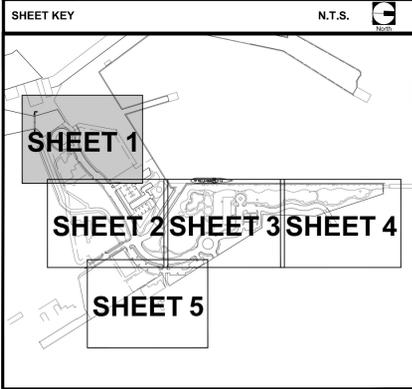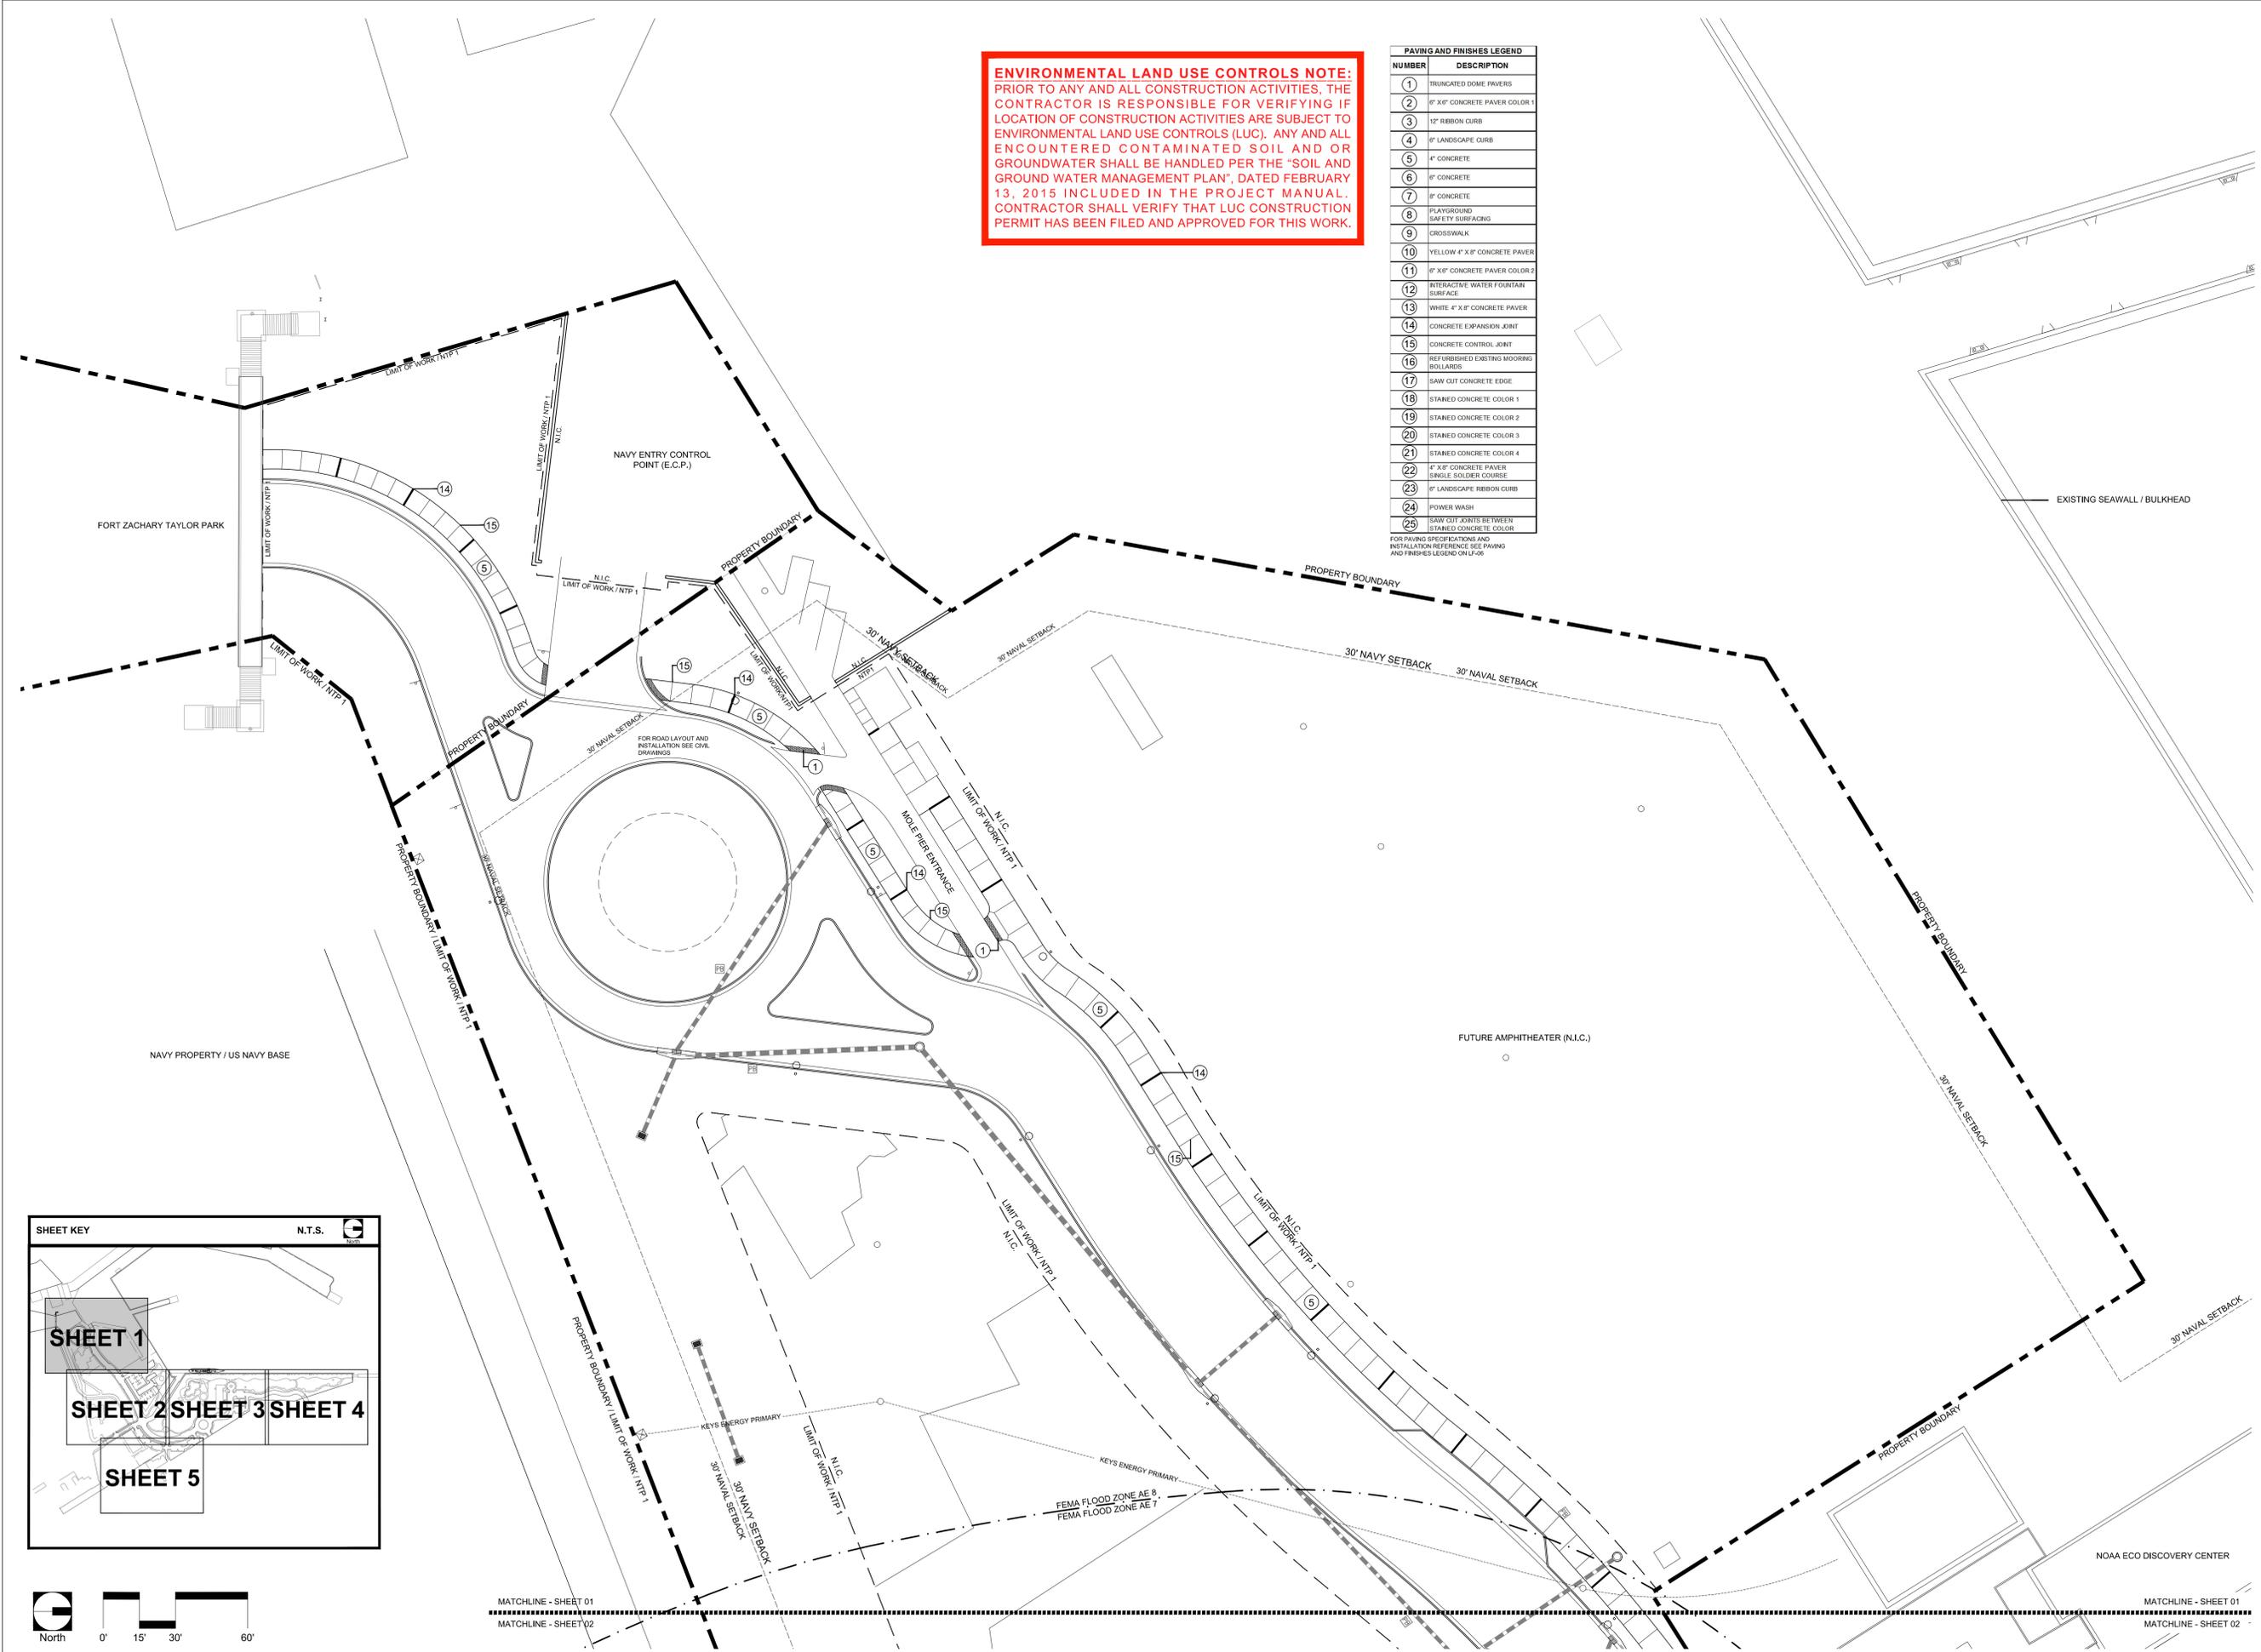

MATCHLINE - SHEET 01
MATCHLINE - SHEET 02

MATCHLINE - SHEET 01
MATCHLINE - SHEET 02



BERMELLO AJAMIL & PARTNERS • INC

Architecture • Engineering • Planning
Interior Design • Landscape Architecture
2601 South Bayshore Drive
Suite 1000
Miami, Florida 33133
(305) 859-2050
Fax (305) 860-3700

PREPARED FOR/OWNER:
CITY OF KEY WEST, FL
P. O. BOX 1409
3140 FLAGLER AVENUE
KEY WEST, FL 33041




PROJECT NAME:
TRUMAN WATERFRONT PARK

PROJECT LOCATION/ADDRESS:
**TRUMAN WATERFRONT PARK
WEST OF FORT STREET AND THE
TRUMAN ANNEX DEVELOPMENT,
NORTH OF KEY WEST NAVAL BASE**

SUB-CONSULTANT INFORMATION:

PROFESSIONAL SEAL:

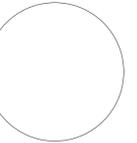

KIRK J. OLNEY
FLORIDA REGISTERED LANDSCAPE
LA0001705

SUBMITTAL DESCRIPTION / MILESTONE:

BIDDING
August 30, 2015


REVISIONS:

DRAWING SHEET INFORMATION

BA PROJECT NO.: 14041
SCALE: 1" = 30'-0"
DATE:
DRAWN BY: KJO
CHECKED BY: RPH

DRAWING TITLE:
**HARDSCAPE
PAVING AND
FINISHES PLAN**
SHEET NO.

LF-02

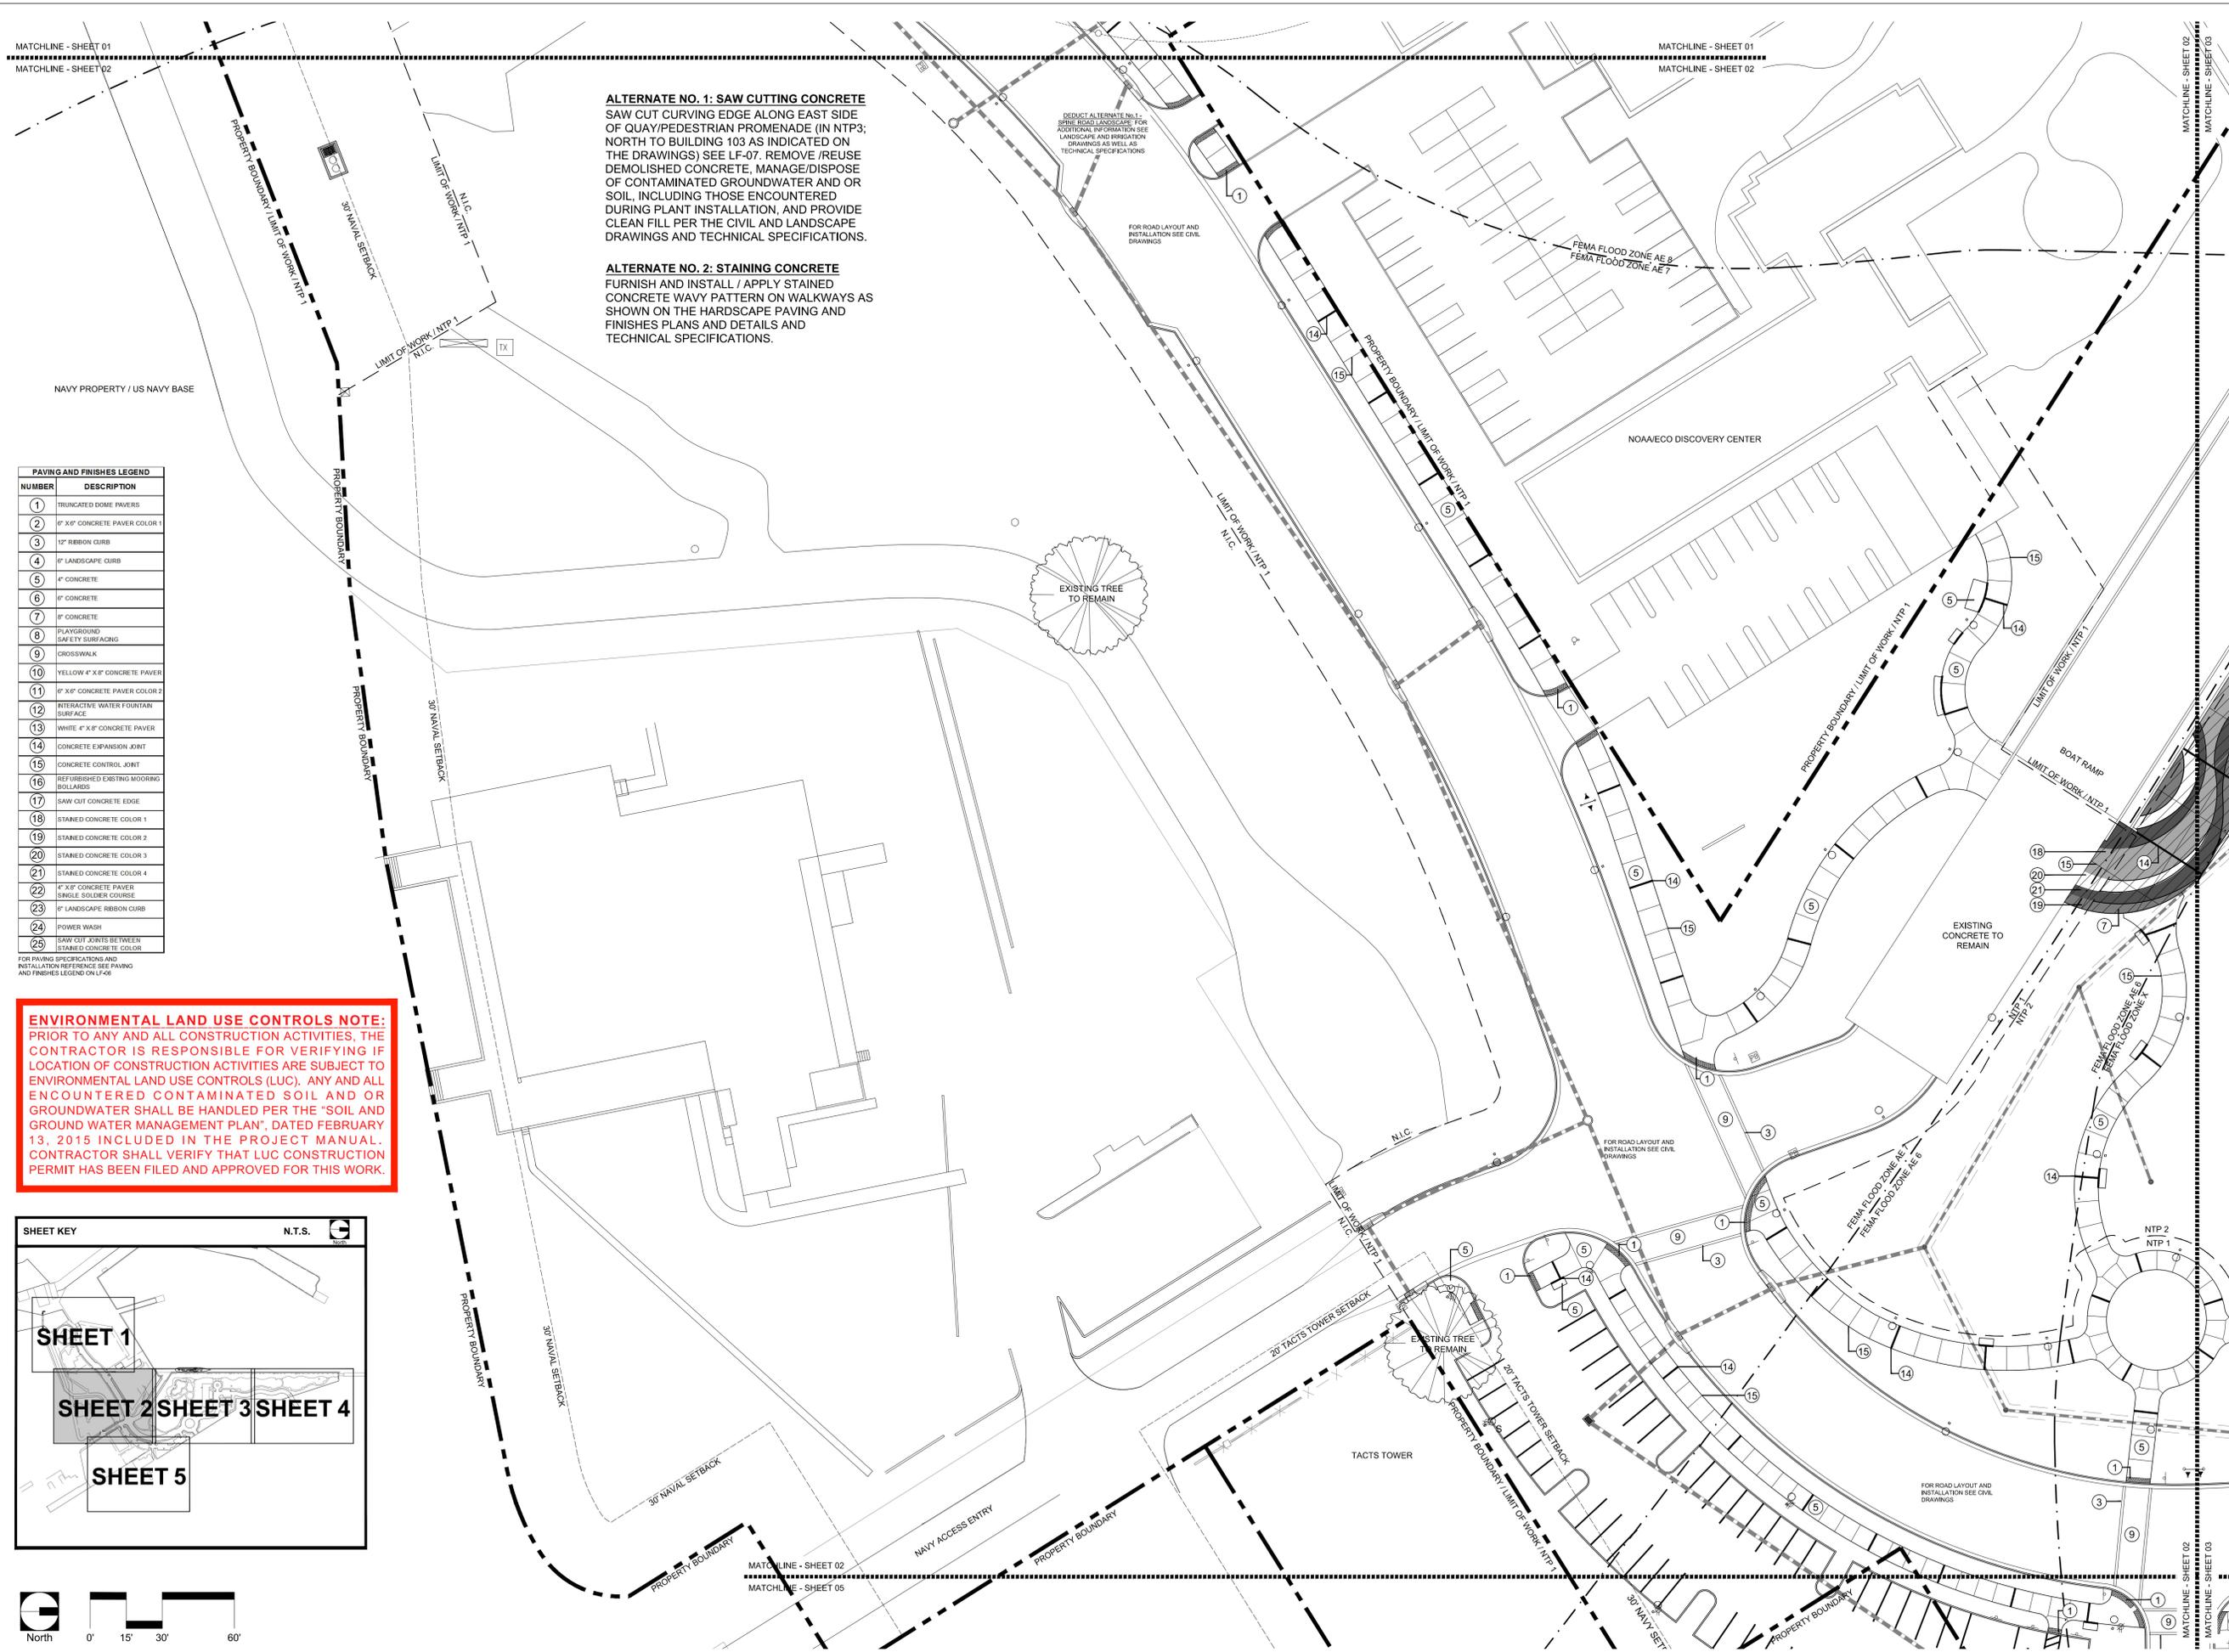


ALTERNATE NO. 1: SAW CUTTING CONCRETE
SAW CUT CURVING EDGE ALONG EAST SIDE OF QUAY/PEDESTRIAN PROMENADE (IN NTP3; NORTH TO BUILDING 103 AS INDICATED ON THE DRAWINGS) SEE LF-07. REMOVE /REUSE DEMOLISHED CONCRETE, MANAGE/DISPOSE OF CONTAMINATED GROUNDWATER AND OR SOIL, INCLUDING THOSE ENCOUNTERED DURING PLANT INSTALLATION, AND PROVIDE CLEAN FILL PER THE CIVIL AND LANDSCAPE DRAWINGS AND TECHNICAL SPECIFICATIONS.

ALTERNATE NO. 2: STAINING CONCRETE
FURNISH AND INSTALL / APPLY STAINED CONCRETE WAVY PATTERN ON WALKWAYS AS SHOWN ON THE HARDSCAPE PAVING AND FINISHES PLANS AND DETAILS AND TECHNICAL SPECIFICATIONS.

DEDUCT ALTERNATE NO. 1 - SEE HARDSCAPE FOR ADDITIONAL INFORMATION SEE LANDSCAPE AND IRRIGATION DRAWINGS AS WELL AS TECHNICAL SPECIFICATIONS

FOR ROAD LAYOUT AND INSTALLATION SEE CIVIL DRAWINGS

FEMA FLOOD ZONE AE 9
FEMA FLOOD ZONE AE 7

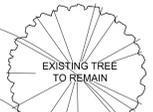

EXISTING TREE TO REMAIN

EXISTING CONCRETE TO REMAIN

EXISTING TREE TO REMAIN

MATCHLINE - SHEET 01
MATCHLINE - SHEET 02

MATCHLINE - SHEET 01
MATCHLINE - SHEET 02

MATCHLINE - SHEET 02
MATCHLINE - SHEET 03


MATCHLINE - SHEET 02
MATCHLINE - SHEET 05


MATCHLINE - SHEET 02
MATCHLINE - SHEET 03

NUMBER	DESCRIPTION
1	TRUNCATED DOME PAVERS
2	6" X 6" CONCRETE PAVER COLOR 1
3	12" RIBBON CURB
4	6" LANDSCAPE CURB
5	4" CONCRETE
6	6" CONCRETE
7	8" CONCRETE
8	PLAYGROUND SAFETY SURFACING
9	CROSSWALK
10	YELLOW 4" X 8" CONCRETE PAVER
11	6" X 6" CONCRETE PAVER COLOR 2
12	INTERACTIVE WATER FOUNTAIN SURFACE
13	WHITE 4" X 8" CONCRETE PAVER
14	CONCRETE EXPANSION JOINT
15	CONCRETE CONTROL JOINT
16	REFURBISHED EXISTING MOORING BOLLARDS
17	SAW CUT CONCRETE EDGE
18	STAINED CONCRETE COLOR 1
19	STAINED CONCRETE COLOR 2
20	STAINED CONCRETE COLOR 3
21	STAINED CONCRETE COLOR 4
22	4" X 8" CONCRETE PAVER SINGLE SLOJER COURSE
23	6" LANDSCAPE RIBBON CURB
24	POWER WASH
25	SAW CUT JOINTS BE TWEET STAINED CONCRETE COLOR

FOR PAVING SPECIFICATIONS AND INSTALLATION REFERENCE SEE PAVING AND FINISHES LEGEND ON LF-04

ENVIRONMENTAL LAND USE CONTROLS NOTE:
PRIOR TO ANY AND ALL CONSTRUCTION ACTIVITIES, THE CONTRACTOR IS RESPONSIBLE FOR VERIFYING IF LOCATION OF CONSTRUCTION ACTIVITIES ARE SUBJECT TO ENVIRONMENTAL LAND USE CONTROLS (LUC). ANY AND ALL ENCOUNTERED CONTAMINATED SOIL AND OR GROUNDWATER SHALL BE HANDLED PER THE "SOIL AND GROUND WATER MANAGEMENT PLAN", DATED FEBRUARY 13, 2015 INCLUDED IN THE PROJECT MANUAL. CONTRACTOR SHALL VERIFY THAT LUC CONSTRUCTION PERMIT HAS BEEN FILED AND APPROVED FOR THIS WORK.

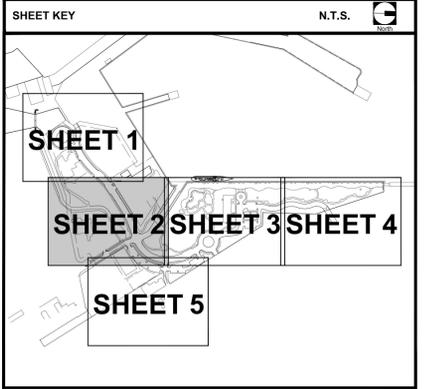

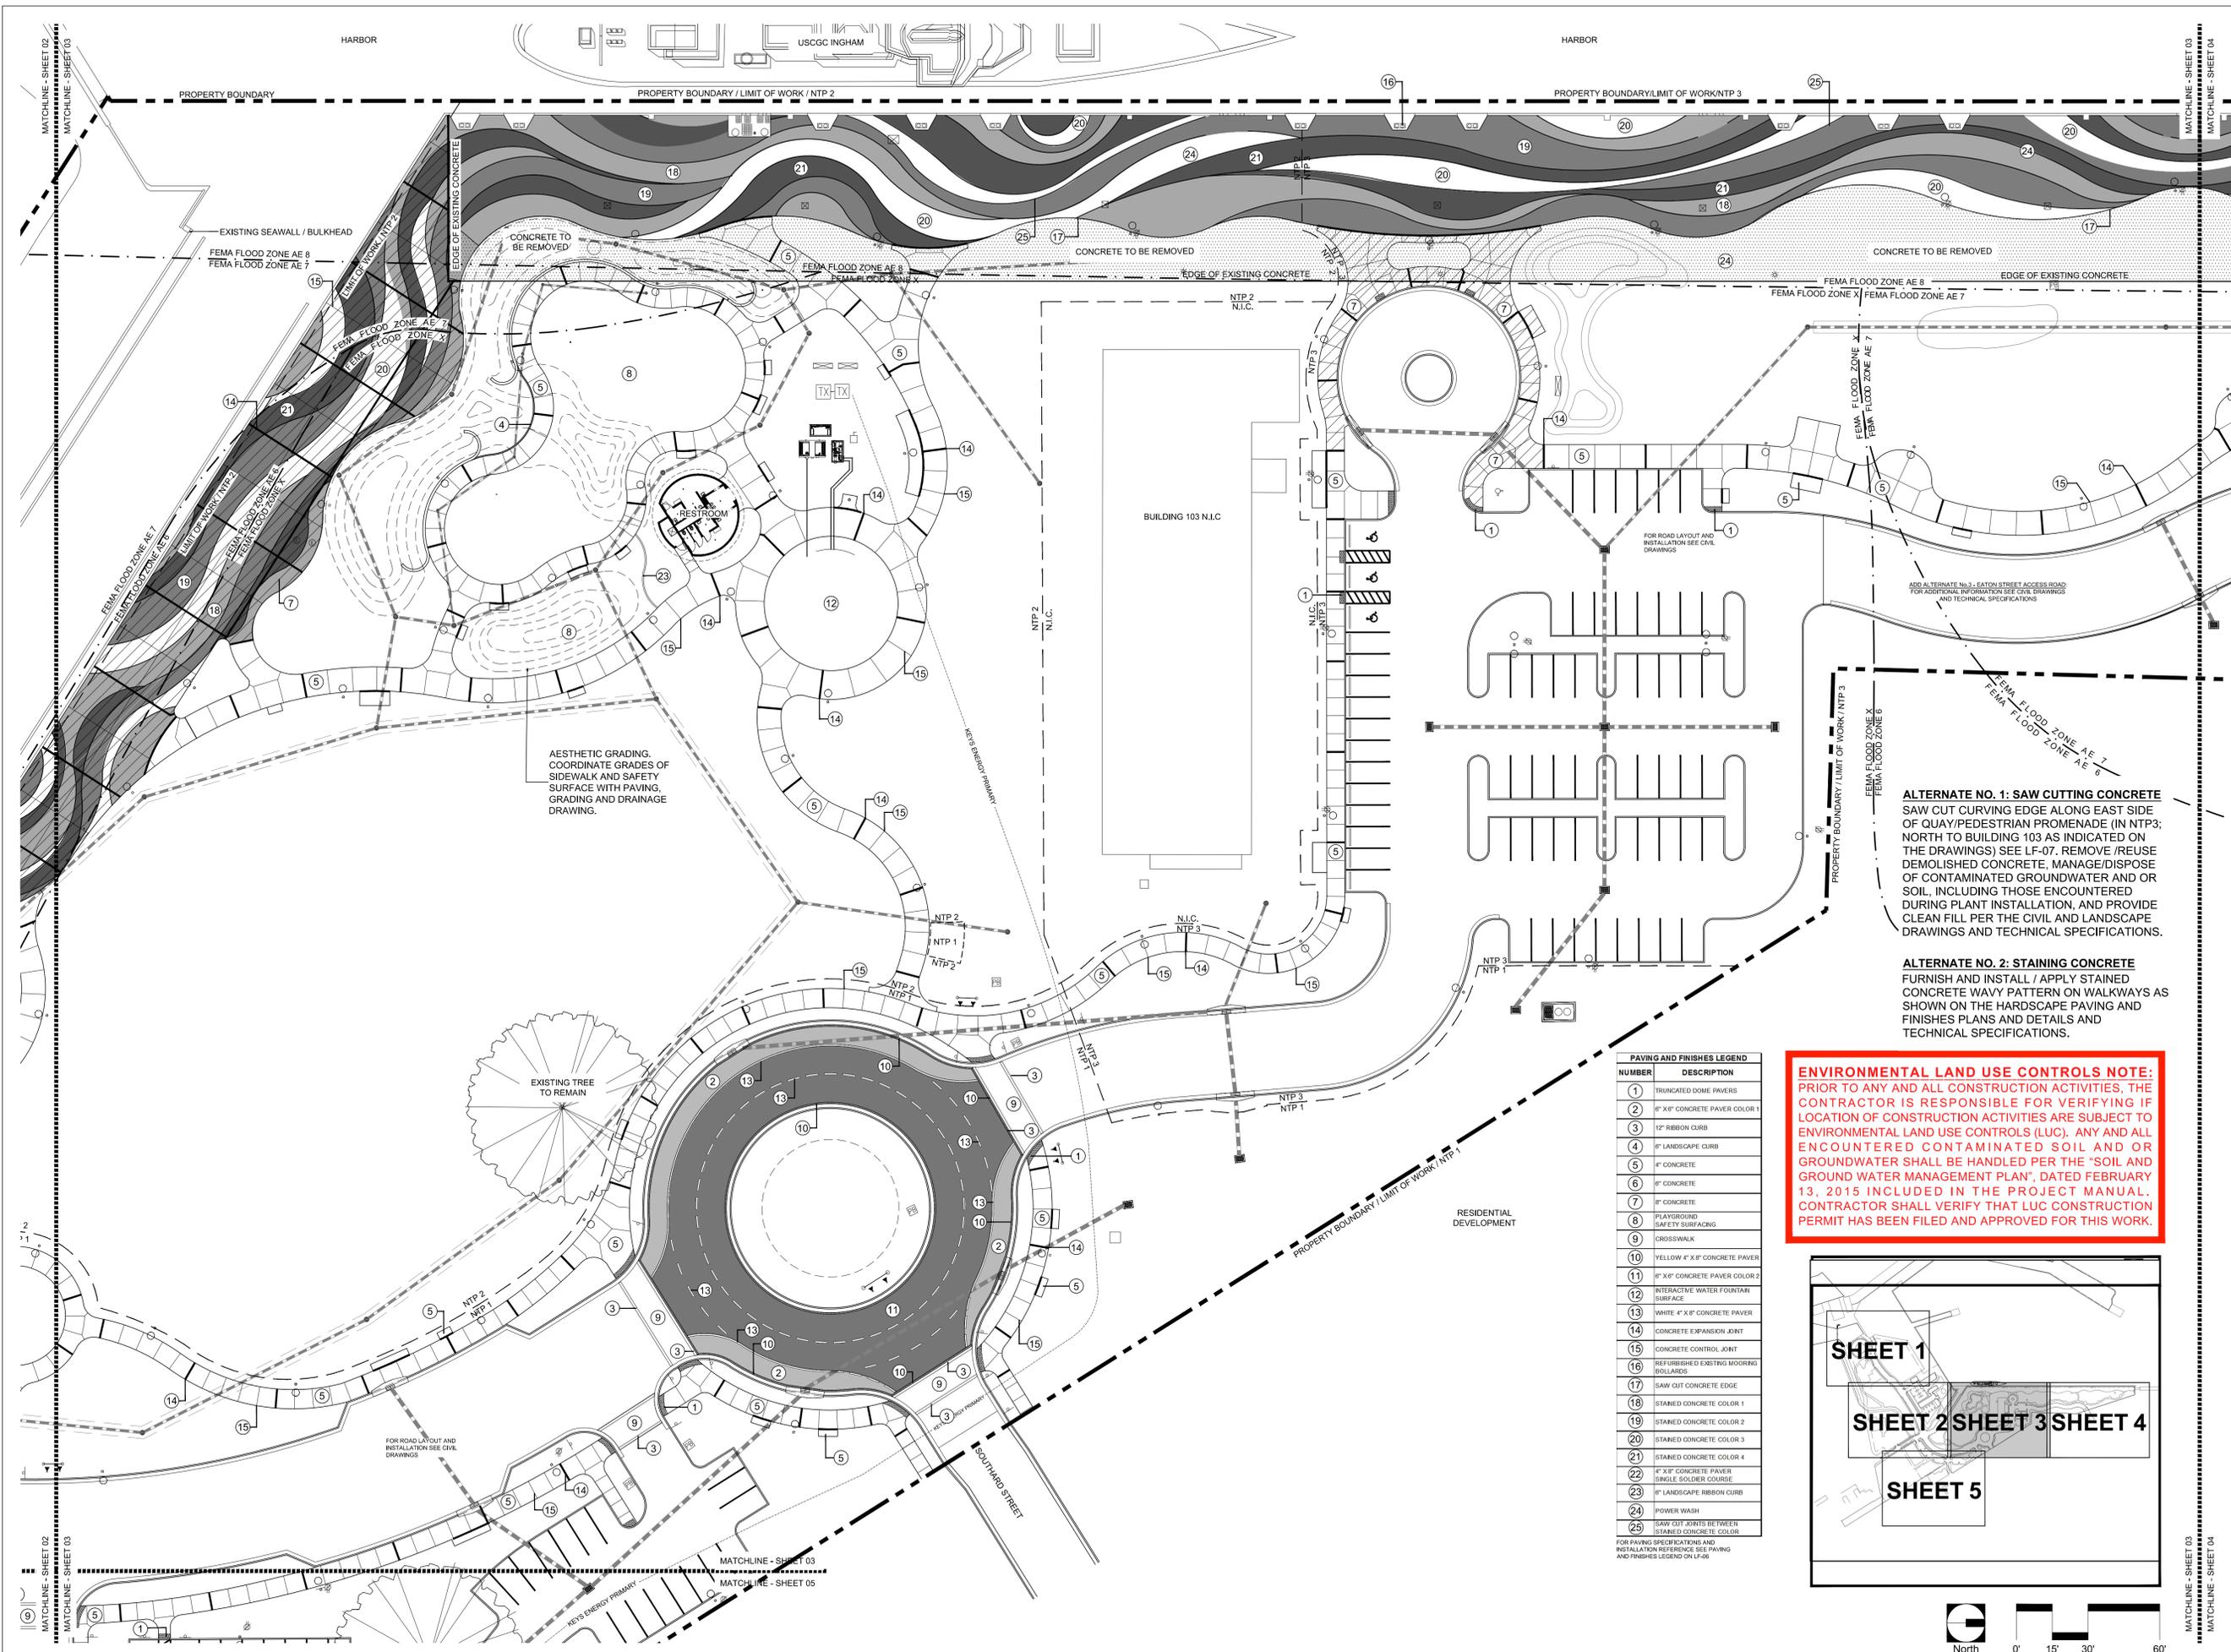


PREPARED FOR/OWNER:
 CITY OF KEY WEST, FL
 P. O. BOX 1409
 3140 FLAGLER AVENUE
 KEY WEST, FL 33041



PROJECT NAME:
TRUMAN WATERFRONT PARK
 PROJECT LOCATION/ADDRESS:
 TRUMAN WATERFRONT PARK
 WEST OF FORT STREET AND THE
 TRUMAN ANNEX DEVELOPMENT,
 NORTH OF KEY WEST NAVAL BASE

SUB-CONSULTANT INFORMATION:

PROFESSIONAL SEAL:

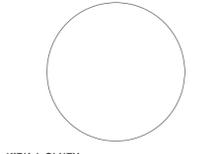

KIRK J. OLNEY
 FLORIDA REGISTERED LANDSCAPE
 ARCHITECT
 LA0001705

SUBMITTAL DESCRIPTION / MILESTONE:

BIDDING
 August 30, 2015

REVISIONS:

DRAWING SHEET INFORMATION
 BA PROJECT NO.: 14041
 SCALE: 1" = 30'-0"
 DATE:
 DRAWN BY: KJO
 CHECKED BY: RPH



DRAWING TITLE:
HARDSCAPE PAVING AND FINISHES PLAN
 SHEET NO.

LF-03

NUMBER	DESCRIPTION
1	TRUNCATED DOME PAVERS
2	6" X 6" CONCRETE PAVER COLOR 1
3	12" RIBBON CURB
4	6" LANDSCAPE CURB
5	4" CONCRETE
6	6" CONCRETE
7	8" CONCRETE
8	PLAYGROUND SAFETY SURFACING
9	CROSSWALK
10	YELLOW 4" X 8" CONCRETE PAVER
11	6" X 6" CONCRETE PAVER COLOR 2
12	INTERACTIVE WATER FOUNTAIN SURFACE
13	WHITE 4" X 8" CONCRETE PAVER
14	CONCRETE EXPANSION JOINT
15	CONCRETE CONTROL JOINT
16	REFURBISHED EXISTING MOORING BOLLARDS
17	SAW CUT CONCRETE EDGE
18	STAINED CONCRETE COLOR 1
19	STAINED CONCRETE COLOR 2
20	STAINED CONCRETE COLOR 3
21	STAINED CONCRETE COLOR 4
22	4" X 8" CONCRETE PAVER SINGLE SOLDIER COURSE
23	6" LANDSCAPE RIBBON CURB
24	POWER WASH
25	SAW CUT JOINTS BETWEEN STAINED CONCRETE COLOR

FOR PAVING SPECIFICATIONS AND INSTALLATION REFERENCE SEE PAVING AND FINISHES LEGEND ON LF-06

ENVIRONMENTAL LAND USE CONTROLS NOTE:
 PRIOR TO ANY AND ALL CONSTRUCTION ACTIVITIES, THE CONTRACTOR IS RESPONSIBLE FOR VERIFYING IF LOCATION OF CONSTRUCTION ACTIVITIES ARE SUBJECT TO ENVIRONMENTAL LAND USE CONTROLS (LUC). ANY AND ALL ENCOUNTERED CONTAMINATED SOIL AND OR GROUNDWATER SHALL BE HANDLED PER THE "SOIL AND GROUND WATER MANAGEMENT PLAN", DATED FEBRUARY 13, 2015 INCLUDED IN THE PROJECT MANUAL. CONTRACTOR SHALL VERIFY THAT LUC CONSTRUCTION PERMIT HAS BEEN FILED AND APPROVED FOR THIS WORK.

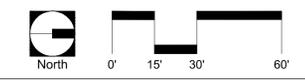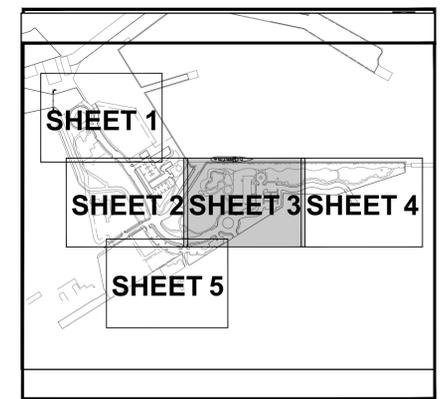



BERMELLO AJAMIL & PARTNERS INC.

Architecture • Engineering • Planning
Interior Design • Landscape Architecture
2601 South Bayshore Drive
Suite 1000
Miami, Florida 33133
(305) 859-2050
Fax (305) 860-3700

PREPARED FOR/OWNER:
CITY OF KEY WEST, FL
P. O. BOX 1409
3140 FLAGLER AVENUE
KEY WEST, FL 33041



PROJECT NAME:


TRUMAN WATERFRONT PARK

PROJECT LOCATION/ADDRESS:

TRUMAN WATERFRONT PARK
WEST OF FORT STREET AND THE
TRUMAN ANNEX DEVELOPMENT,
NORTH OF KEY WEST NAVAL BASE

SUB-CONSULTANT INFORMATION:

PROFESSIONAL SEAL:

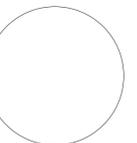

KIRK J. OLNEY
FLORIDA REGISTERED LANDSCAPE
LA0001705

SUBMITTAL DESCRIPTION / MILESTONE:

BIDDING
August 30, 2015

REVISIONS:

DRAWING SHEET INFORMATION

BA PROJECT NO.: 14041

SCALE: 1" = 30'-0"

DATE:

DRAWN BY: KJO



CHECKED BY: RPH

DRAWING TITLE:

**HARDSCAPE
PAVING AND
FINISHES PLAN**

SHEET NO.

LF-04

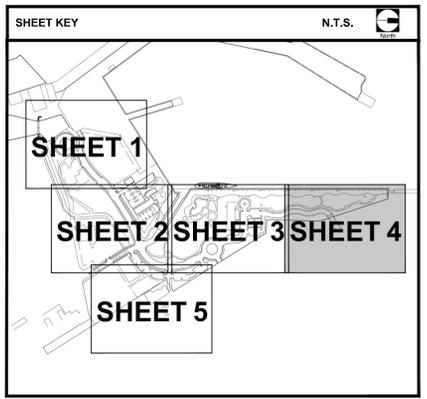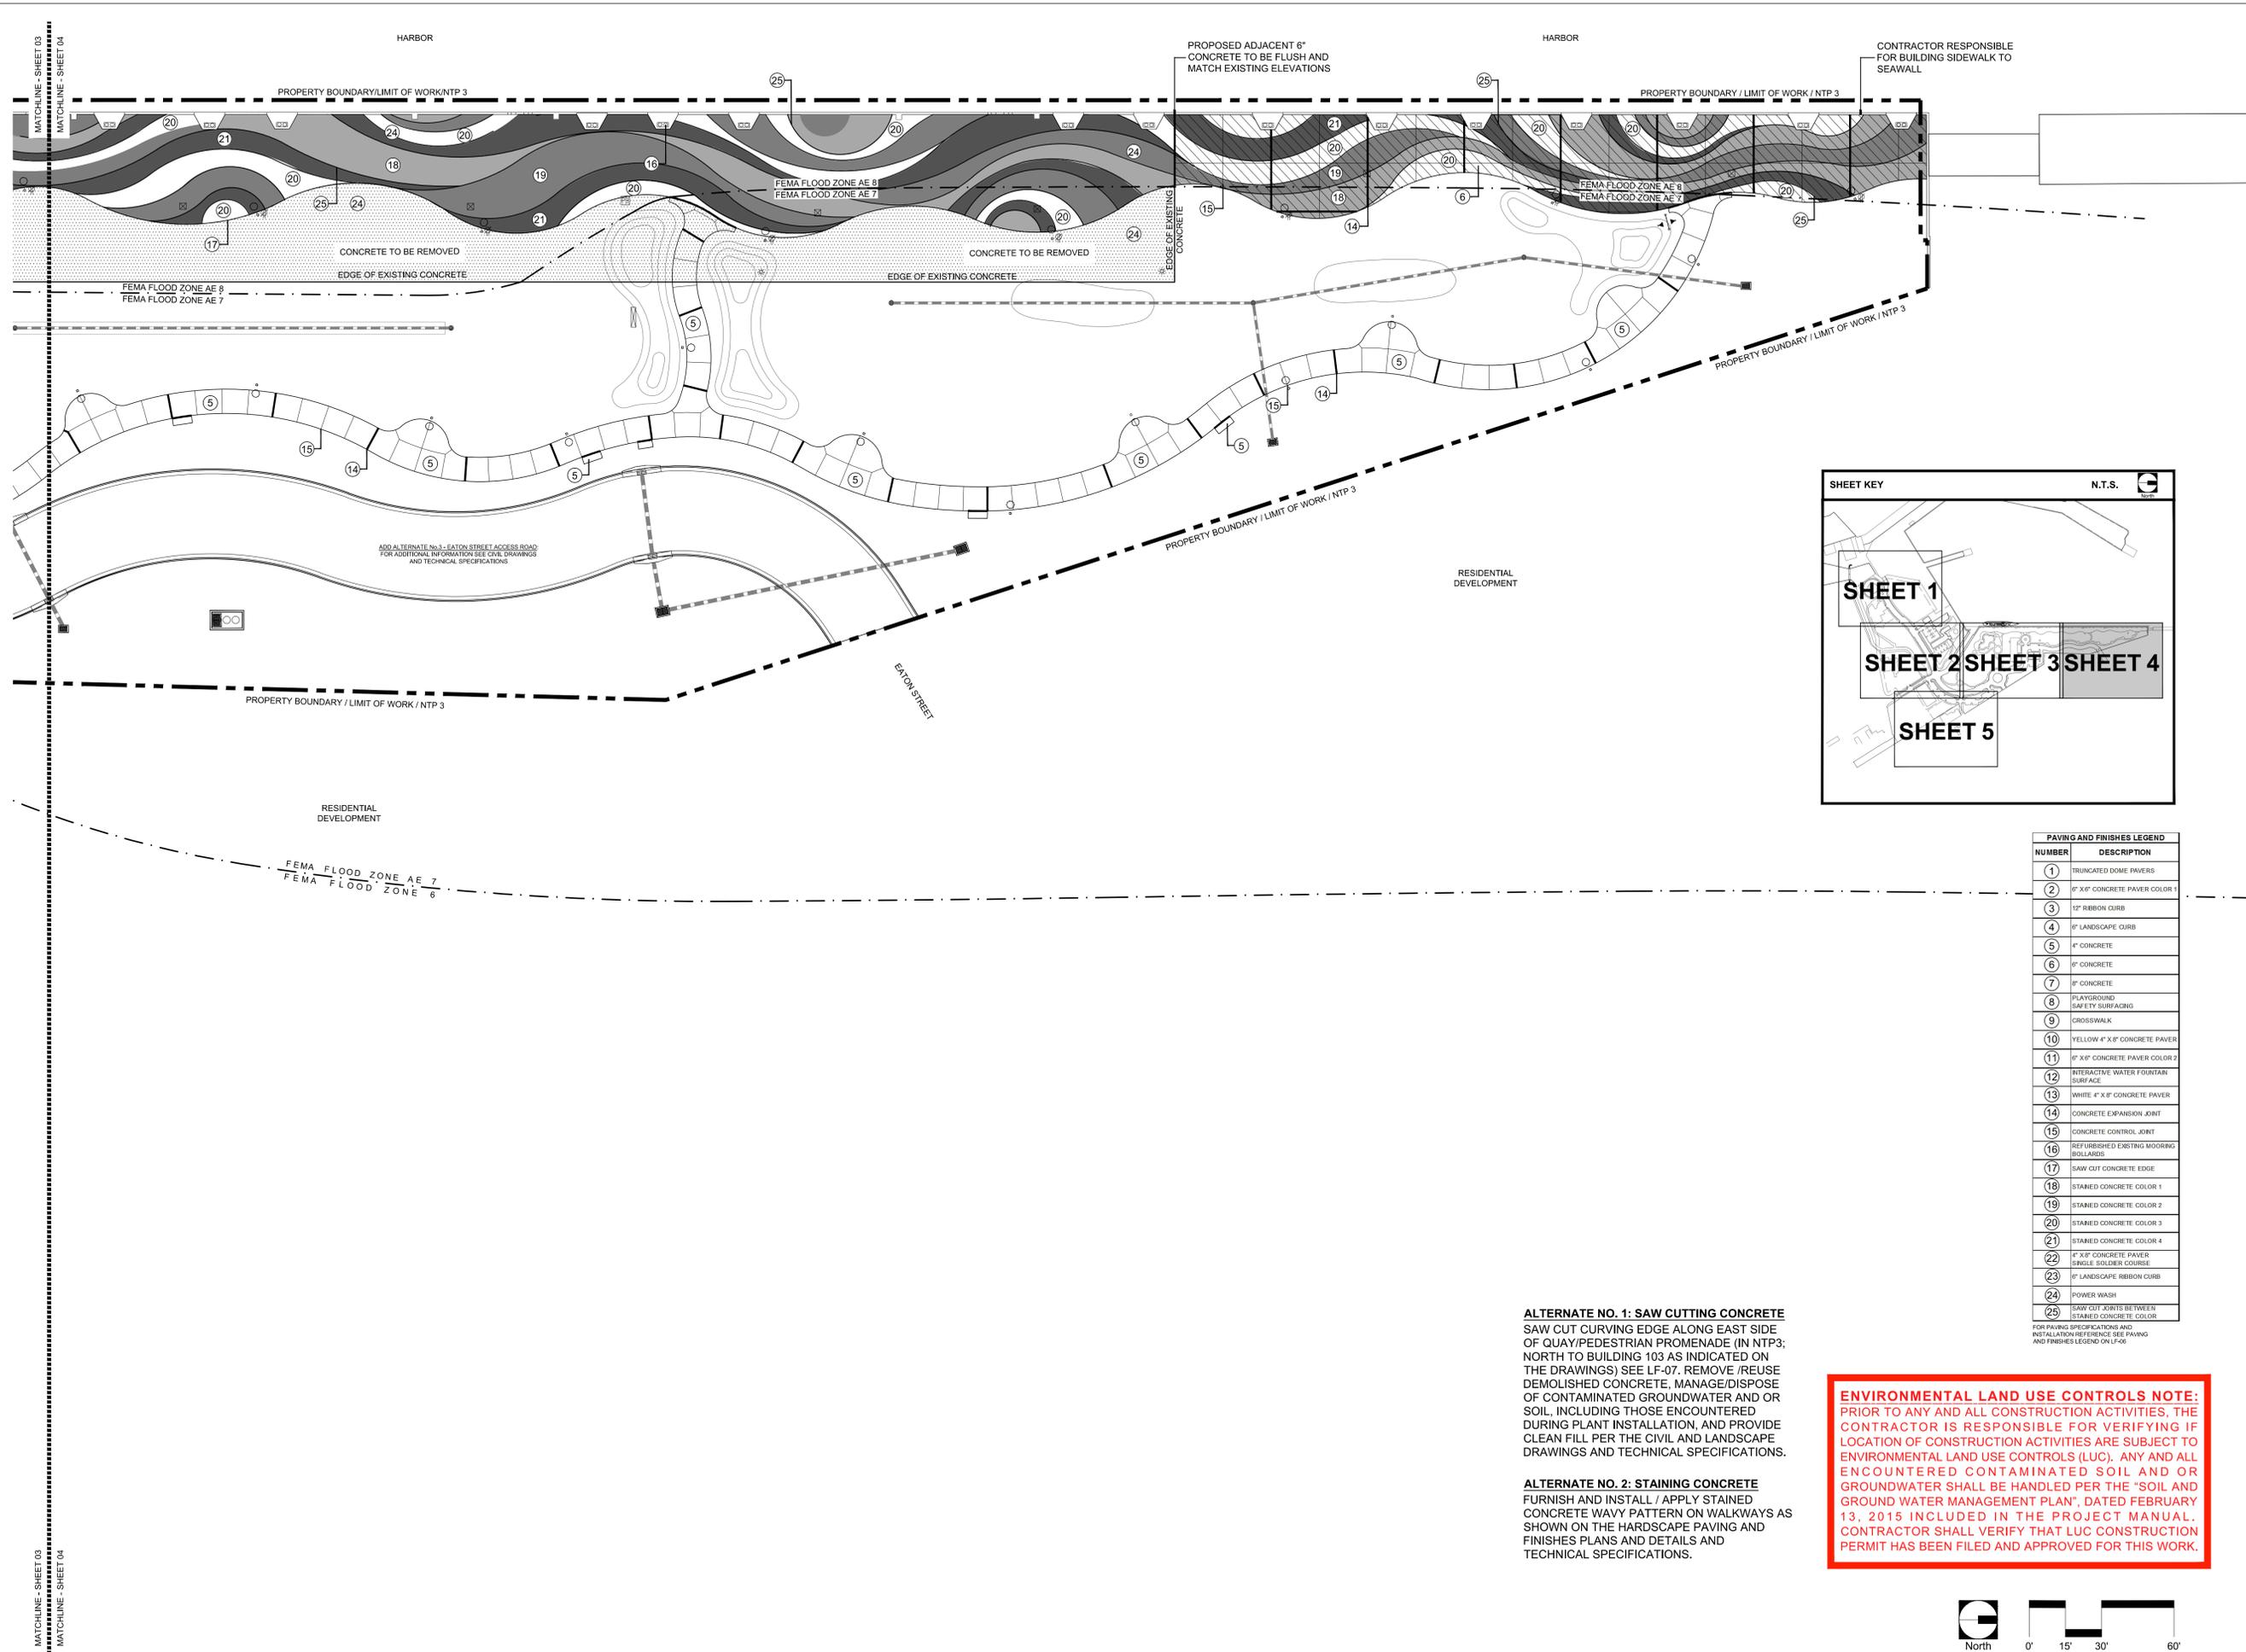

NUMBER	DESCRIPTION
1	TRUNCATED DOME PAVERS
2	6" X 6" CONCRETE PAVER COLOR 1
3	12" RIBBON CURB
4	6" LANDSCAPE CURB
5	4" CONCRETE
6	6" CONCRETE
7	6" CONCRETE
8	PLAYGROUND SAFETY SURFACING
9	CROSSWALK
10	YELLOW 4" X 8" CONCRETE PAVER
11	6" X 6" CONCRETE PAVER COLOR 2
12	INTERACTIVE WATER FOUNTAIN SURFACE
13	WHITE 4" X 8" CONCRETE PAVER
14	CONCRETE EXPANSION JOINT
15	CONCRETE CONTROL JOINT
16	RED URBISHED EXISTING MOORING BOLLARDS
17	SAW CUT CONCRETE EDGE
18	STAINED CONCRETE COLOR 1
19	STAINED CONCRETE COLOR 2
20	STAINED CONCRETE COLOR 3
21	STAINED CONCRETE COLOR 4
22	4" X 8" CONCRETE PAVER SINGLE SOLDIER COURSE
23	6" LANDSCAPE RIBBON CURB
24	POWER WASH
25	SAW CUT JOINTS BETWEEN STAINED CONCRETE COLOR



FOR PAVING SPECIFICATIONS AND INSTALLATION REFERENCES SEE PAVING AND FINISHES LEGEND ON LF-06

ALTERNATE NO. 1: SAW CUTTING CONCRETE
SAW CUT CURVING EDGE ALONG EAST SIDE OF QUAY/PEDESTRIAN PROMENADE (IN NTP3; NORTH TO BUILDING 103 AS INDICATED ON THE DRAWINGS) SEE LF-07. REMOVE /REUSE DEMOLISHED CONCRETE, MANAGE/DISPOSE OF CONTAMINATED GROUNDWATER AND OR SOIL, INCLUDING THOSE ENCOUNTERED DURING PLANT INSTALLATION, AND PROVIDE CLEAN FILL PER THE CIVIL AND LANDSCAPE DRAWINGS AND TECHNICAL SPECIFICATIONS.

ALTERNATE NO. 2: STAINING CONCRETE
FURNISH AND INSTALL / APPLY STAINED CONCRETE WAVY PATTERN ON WALKWAYS AS SHOWN ON THE HARDSCAPE PAVING AND FINISHES PLANS AND DETAILS AND TECHNICAL SPECIFICATIONS.

ENVIRONMENTAL LAND USE CONTROLS NOTE:
PRIOR TO ANY AND ALL CONSTRUCTION ACTIVITIES, THE CONTRACTOR IS RESPONSIBLE FOR VERIFYING IF LOCATION OF CONSTRUCTION ACTIVITIES ARE SUBJECT TO ENVIRONMENTAL LAND USE CONTROLS (LUC). ANY AND ALL ENCOUNTERED CONTAMINATED SOIL AND OR GROUNDWATER SHALL BE HANDLED PER THE "SOIL AND GROUND WATER MANAGEMENT PLAN", DATED FEBRUARY 13, 2015 INCLUDED IN THE PROJECT MANUAL. CONTRACTOR SHALL VERIFY THAT LUC CONSTRUCTION PERMIT HAS BEEN FILED AND APPROVED FOR THIS WORK.



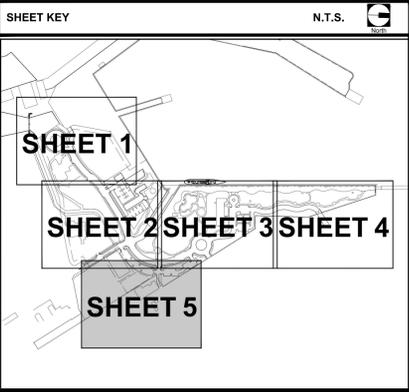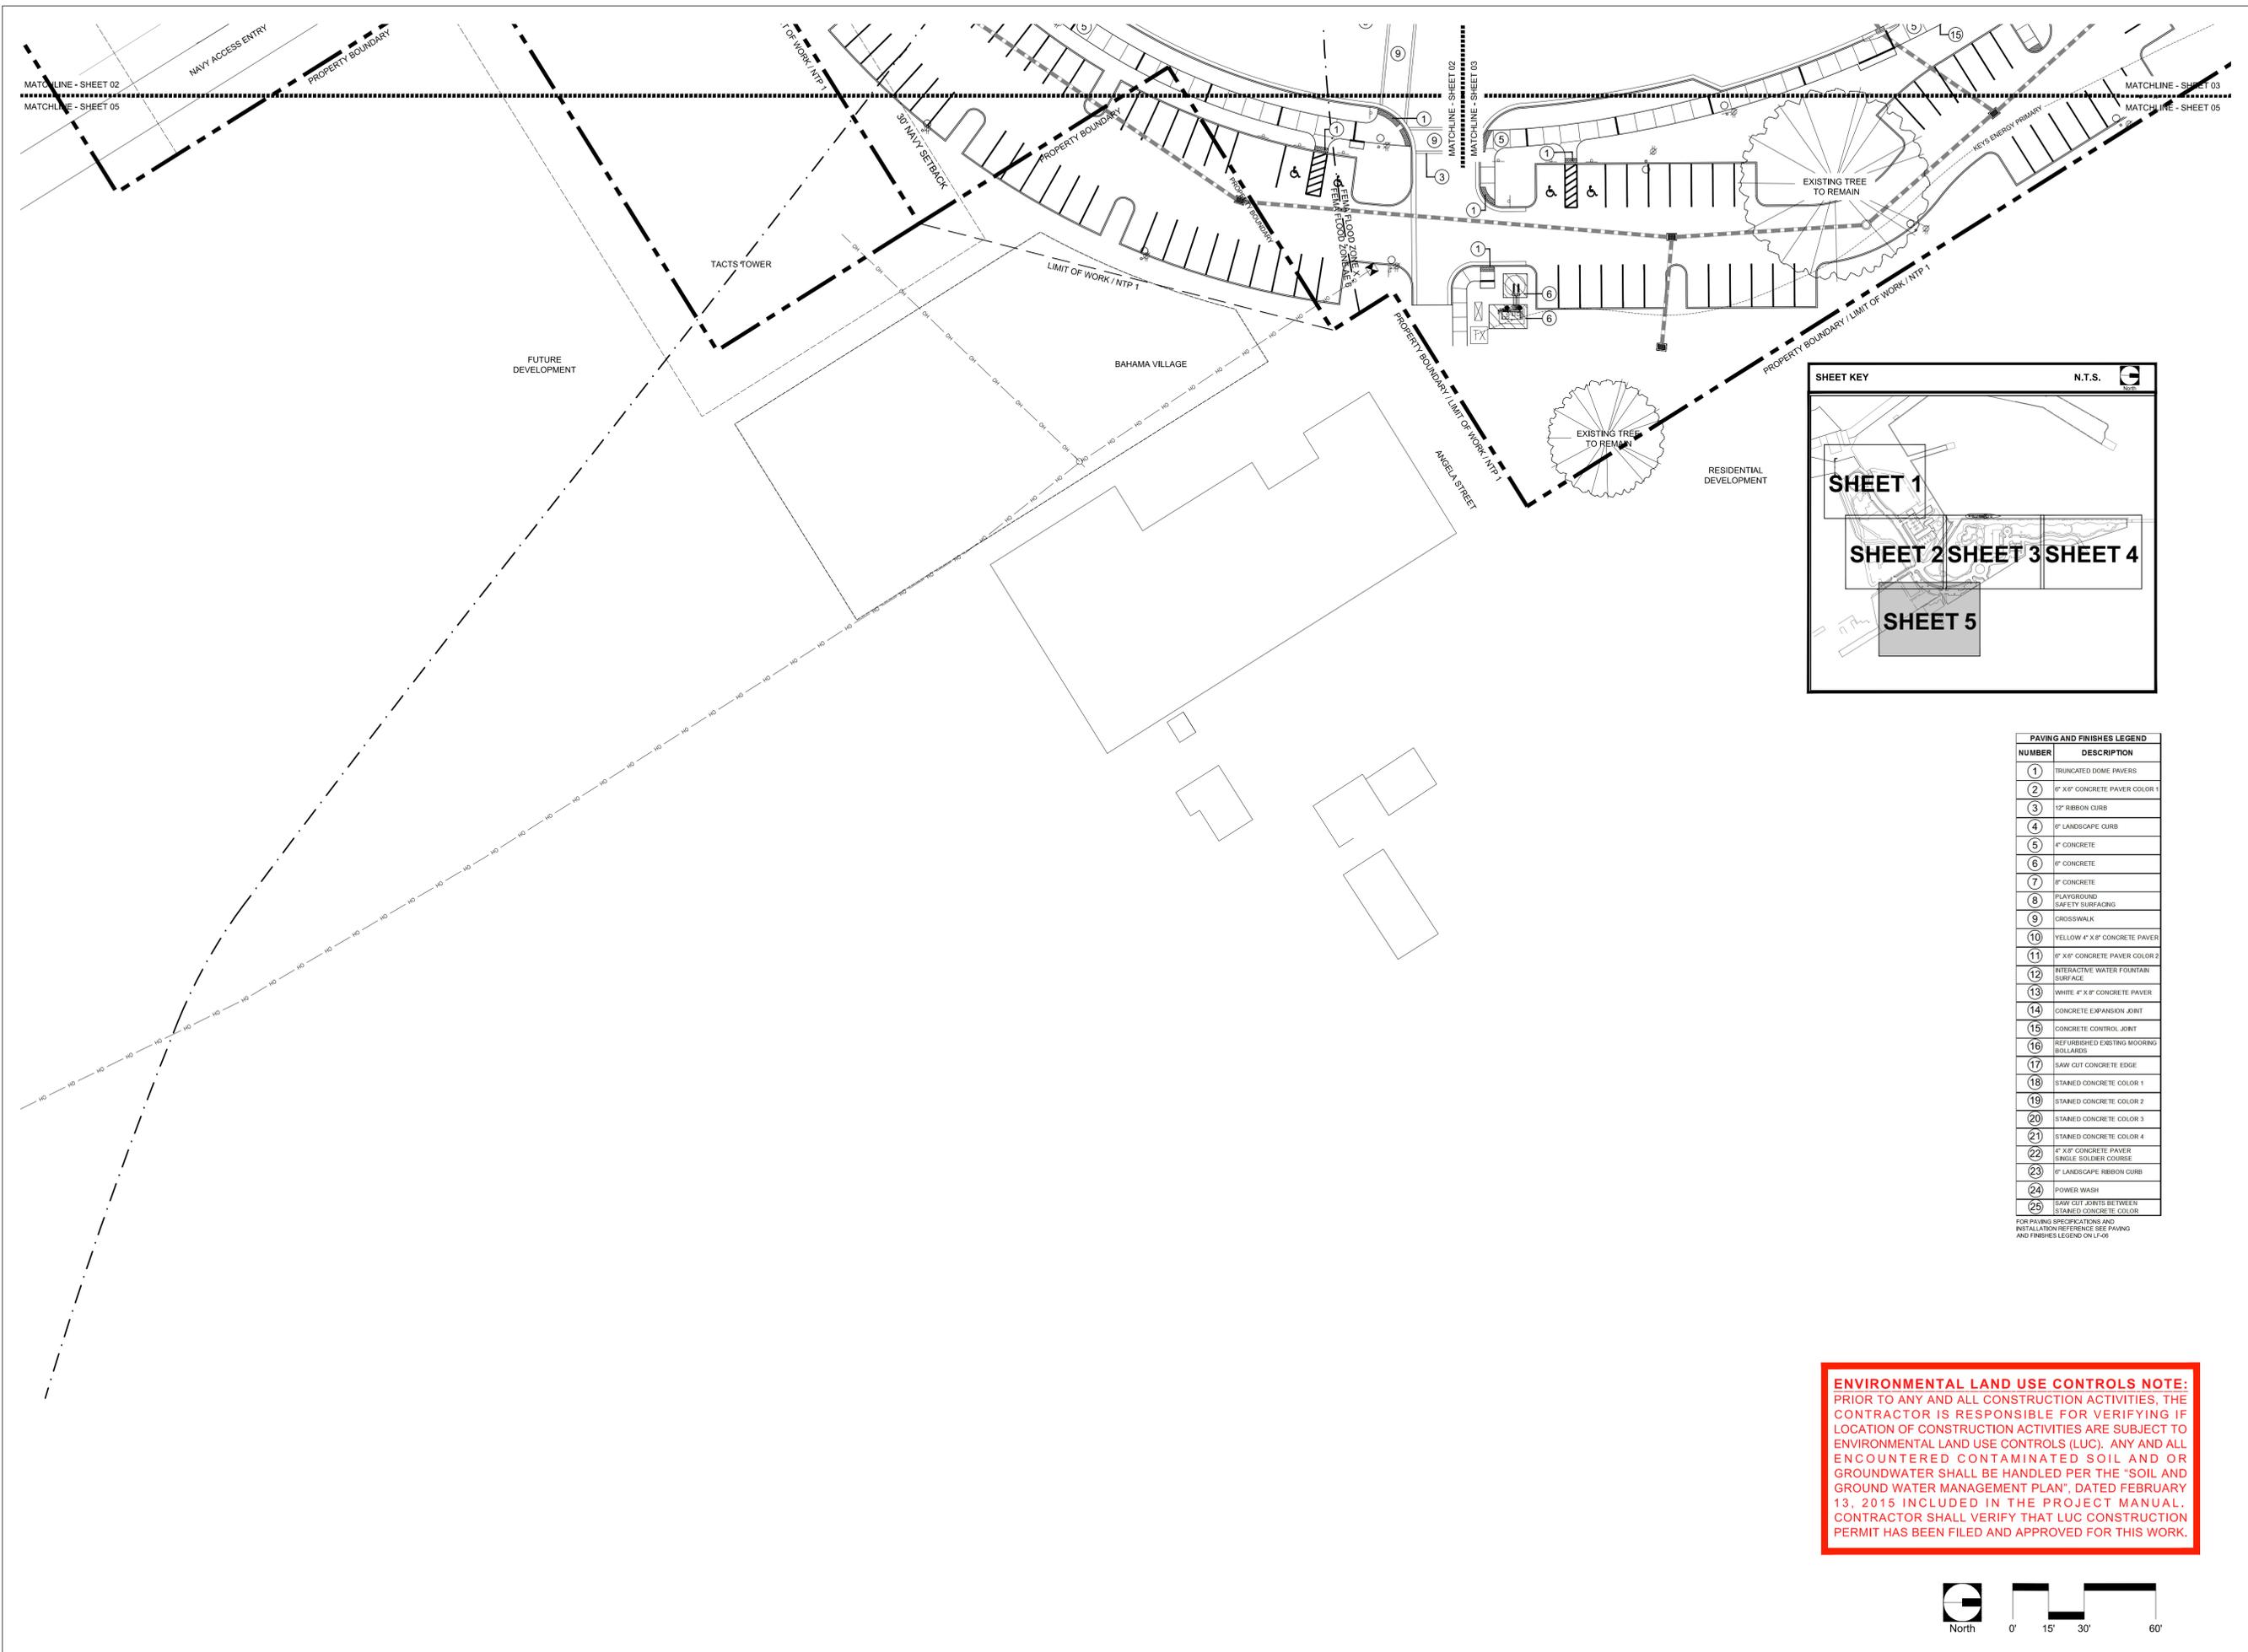

NUMBER	DESCRIPTION
1	TRUNCATED DOME PAVERS
2	6" X 6" CONCRETE PAVER COLOR 1
3	12" REBBON CURB
4	6" LANDSCAPE CURB
5	4" CONCRETE
6	6" CONCRETE
7	8" CONCRETE
8	PLAYGROUND SAFETY SURFACING
9	CROSSWALK
10	YELLOW 4" X 8" CONCRETE PAVER
11	6" X 6" CONCRETE PAVER COLOR 2
12	INTERACTIVE WATER FOUNTAIN SURFACE
13	WHITE 4" X 6" CONCRETE PAVER
14	CONCRETE EXPANSION JOINT
15	CONCRETE CONTROL JOINT
16	REFURBISHED EXISTING MOORING BOLLARDS
17	SAW CUT CONCRETE EDGE
18	STAINED CONCRETE COLOR 1
19	STAINED CONCRETE COLOR 2
20	STAINED CONCRETE COLOR 3
21	STAINED CONCRETE COLOR 4
22	4" X 6" CONCRETE PAVER SINGLE SOLIDER COURSE
23	6" LANDSCAPE REBBON CURB
24	POWER WASH
25	SAW CUT JOINTS BETWEEN STAINED CONCRETE COLOR

FOR PAVING SPECIFICATIONS AND INSTALLATION REFERENCE SEE PAVING AND FINISHES LEGEND ON LF-05

ENVIRONMENTAL LAND USE CONTROLS NOTE:
 PRIOR TO ANY AND ALL CONSTRUCTION ACTIVITIES, THE CONTRACTOR IS RESPONSIBLE FOR VERIFYING IF LOCATION OF CONSTRUCTION ACTIVITIES ARE SUBJECT TO ENVIRONMENTAL LAND USE CONTROLS (LUC). ANY AND ALL ENCOUNTERED CONTAMINATED SOIL AND OR GROUNDWATER SHALL BE HANDLED PER THE "SOIL AND GROUND WATER MANAGEMENT PLAN", DATED FEBRUARY 13, 2015 INCLUDED IN THE PROJECT MANUAL. CONTRACTOR SHALL VERIFY THAT LUC CONSTRUCTION PERMIT HAS BEEN FILED AND APPROVED FOR THIS WORK.



PREPARED FOR/OWNER:
 CITY OF KEY WEST, FL
 P. O. BOX 1409
 3140 FLAGLER AVENUE
 KEY WEST, FL 33041




PROJECT NAME:
TRUMAN WATERFRONT PARK

PROJECT LOCATION/ADDRESS:
 TRUMAN WATERFRONT PARK
 WEST OF FORT STREET AND THE
 TRUMAN ANNEX DEVELOPMENT,
 NORTH OF KEY WEST NAVAL BASE

SUB-CONSULTANT INFORMATION:

PROFESSIONAL SEAL:

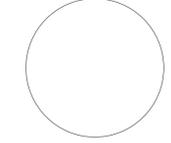

KIRK J. OLNEY
 FLORIDA REGISTERED LANDSCAPE
 LA0001705

SUBMITTAL DESCRIPTION / MILESTONE:

BIDDING
 August 30, 2015

REVISIONS:


DRAWING SHEET INFORMATION
 BA PROJECT NO.: 14041
 SCALE: 1" = 30'-0"
 DATE:
 DRAWN BY: KJO
 CHECKED BY: RPH

DRAWING TITLE:
HARDSCAPE PAVING AND FINISHES PLAN
 SHEET NO.


PAVING AND FINISHES LEGEND					
NUMBER	DESCRIPTION	SPECIFICATION	NOTES	REFERENCE SHEET FOR LAYOUT & INSTALLATION DETAILS	CONTACT
1	TRUNCATED DOME PAVERS	4" X 8" X 2-3/8" TRIPLE SOLDIER COURSE EXPOSED SHELL AGGREGATE COLOR TO BE DETERMINED		DETAIL 1 LF-07	EARTH SURFACES OF AMERICA, INC. 239-253-0665 TONY DINORCIA TONY@EARTHSURFACES.NET WWW.EARTHSURFACES.NET
2	6" X 6" CONCRETE PAVES COLOR 1	6" X 6" X 3-1/8" 45" STACK BOND 10,000 PSI VEHICULAR RATED POWDERED PIGMENT PAVERS WITH EXPOSED AGGREGATE SHELLS. TEFLON DIAMOND BRUSHED SURFACE. COLOR: LIGHT GRAY.	CONTENT: FLORIDA SHELLS, WHITE PORTLAND CEMENT, D.O.T. SAND	DETAIL 3 LF-07	EARTH SURFACES OF AMERICA, INC. 239-253-0665 TONY DINORCIA TONY@EARTHSURFACES.NET WWW.EARTHSURFACES.NET
3	12" RIBBON CURB			FOR PLAN SEE DETAIL 4 LF-07 FOR SECTION DETAILS SEE 3 LF-07	
4	6" LANDSCAPE CURB			DETAIL 5 LF-08	
5	4" CONCRETE			DETAIL 2 LF-06	
6	6" CONCRETE			DETAIL 3 LF-06	
7	8" CONCRETE			DETAIL 4 LF-06	
8	PLAYGROUND SAFETY SURFACING	3/8" THICK PEBBLEFLEX COURSE, 1-1/8" THICK SBR LAYER, FOAM THICKNESS VARIES. SEE DETAILS. PEBBLEFLEX COURSE COMPOSED OF SMALL AND LARGE SIZE ALIPHATIC POLYURETHANE SPHERES (PEBBLES), CHEMICALLY BONDED WITH A COMPATIBLE TWO-COMPONENT ALIPHATIC POLYURETHANE BINDER INSTALLED OVER COMPACTED	PLAYGROUND SAFETY SURFACING.	FOR LAYOUT BLOWUP DETAIL SEE LF-06. FOR SECTION SEE DETAILS LF-08	LANDSCAPE STRUCTURES 888-438-6574 DEBBIE LEVINE WWW.PLAYLSI.COM
9	CROSSWALK			FOR INSTALLATION SECTION AND PAVING PATTERN LAYOUT SEE LF-07	
10	YELLOW 4" X 8" CONCRETE PAVER	4" X 8" X 3-1/8" SINGLE SOLDIER COURSE 10,000 PSI VEHICULAR RATED POWDERED PIGMENT PAVERS STANDARD YELLOW WITH REFLECTIVE COATING. TEFLON DIAMOND BRUSHED SURFACE.	CONTENT: WHITE PORTLAND CEMENT, D.O.T. SAND	DETAIL 3 LF-07	EARTH SURFACES OF AMERICA, INC. 239-253-0665 TONY DINORCIA TONY@EARTHSURFACES.NET WWW.EARTHSURFACES.NET
11	8" X 6" CONCRETE PAVER COLOR 2	6" X 6" X 3-1/8" 45" STACK BOND 10,000 PSI VEHICULAR RATED POWDERED PIGMENT PAVERS WITH EXPOSED AGGREGATE SHELLS. TEFLON DIAMOND BRUSHED SURFACE. COLOR: DARK GRAY.	CONTENT: FLORIDA SHELLS, WHITE PORTLAND CEMENT, D.O.T. SAND	DETAIL 3 LF-07	EARTH SURFACES OF AMERICA, INC. 239-253-0665 TONY DINORCIA TONY@EARTHSURFACES.NET WWW.EARTHSURFACES.NET
12	INTERACTIVE WATER FOUNTAIN SURFACE	3/8" THICK AQUAFLEX NON-POROUS COURSE COMPOSED OF 50% LARGE AND 50% SMALL SIZE ALIPHATIC POLYURETHANE SPHERES (PEBBLES), CHEMICALLY BONDED WITH A COMPATIBLE TWO-COMPONENT ALIPHATIC POLYURETHANE BINDER INSTALLED OVER CONCRETE.		FOR STRUCTURAL INSTALLATION DETAILS SEE AQUATIC ENGINEERING DRAWING. FOR SURFACE SECTION SEE DETAIL 4 ON LF-08. FOR SURFACE PATTERN LAYOUT SEE LF-10.	LANDSCAPE STRUCTURES 888-438-6574 DEBBIE LEVINE WWW.PLAYLSI.COM
13	WHITE 4" X 8" CONCRETE PAVER	4" X 8" X 3-1/8" SINGLE SOLDIER COURSE 10,000 PSI VEHICULAR RATED POWDERED PIGMENT PAVERS STANDARD WHITE WITH REFLECTIVE COATING. TEFLON DIAMOND BRUSHED SURFACE.	CONTENT: WHITE PORTLAND CEMENT, D.O.T. SAND	DETAIL 3 LF-07	
14	CONCRETE EXPANSION JOINT			DETAIL 5 LF-06	
15	CONCRETE CONTROL JOINT			DETAIL 6 LF-06	
16	REFURBISHED EXISTING MOORING BOLLARDS	SAND BLAST TO RAW METAL, APPLY PRIMER AND 2 COATS OF PAINT COLOR TO BE BLACK			
17	SAW CUT CONCRETE EDGE	ADD ALTERNATE NO. 1: CONTRACTOR TO PROVIDE MARKED UP CHALK LINE TO PROVIDE SAMPLE AND RECEIVE APPROVAL PRIOR TO COMMENCEMENT OF WORK			
18	STAINED CONCRETE COLOR 1	SCOFIELD OR APPROVED EQUAL REVIVE™ COLOR STAIN. ADD ALTERNATE NO. 2: STAINED CONCRETE. COLOR TO BE DETERMINED.	CONCRETE BY SCOFIELD, 2 COATS		SCOFIELD 1800-800-9900 WWW.SCOFIELD.COM
19	STAINED CONCRETE COLOR 2	SCOFIELD OR APPROVED EQUAL REVIVE™ COLOR STAIN. ADD ALTERNATE NO. 2: STAINED CONCRETE. COLOR TO BE DETERMINED.	CONCRETE BY SCOFIELD, 2 COATS		SCOFIELD 1800-800-9900 WWW.SCOFIELD.COM
20	STAINED CONCRETE COLOR 3	SCOFIELD OR APPROVED EQUAL REVIVE™ COLOR STAIN. ADD ALTERNATE NO. 2: STAINED CONCRETE. COLOR TO BE DETERMINED.	CONCRETE BY SCOFIELD, 2 COATS		SCOFIELD 1800-800-9900 WWW.SCOFIELD.COM
21	STAINED CONCRETE COLOR 4	SCOFIELD OR APPROVED EQUAL REVIVE™ COLOR STAIN. ADD ALTERNATE NO. 2: STAINED CONCRETE. COLOR TO BE DETERMINED.	CONCRETE BY SCOFIELD, 2 COATS		SCOFIELD 1800-800-9900 WWW.SCOFIELD.COM
22	4" X 8" CONCRETE PAVER SINGLE SOLDIER COURSE	4" X 8" X 3-1/8" SINGLE SOLDIER COURSE 10,000 PSI VEHICULAR RATED POWDERED PIGMENT PAVERS WITH EXPOSED AGGREGATE SHELLS. TEFLON DIAMOND BRUSHED SURFACE. COLOR: DARK GRAY	CONTENT: FLORIDA SHELLS, WHITE PORTLAND CEMENT, D.O.T. SAND		EARTH SURFACES OF AMERICA, INC. 239-253-0665 TONY DINORCIA TONY@EARTHSURFACES.NET WWW.EARTHSURFACES.NET
23	6" LANDSCAPE RIBBON CURB			DETAIL 9 LF-08	
24	POWER WASH	POWER WASH EAST QUAY / PROMENADE AS PART OF NTP 2. SEE TECHNICAL SPECIFICATIONS FOR ADDITIONAL INFORMATION.			
25	SAW CUT JOINTS BETWEEN STAINED CONCRETE COLOR			DETAIL 7 LF-06	

1 PAVING AND FINISHES LEGEND
LF-06 SCALE: N/A

2 4" CONCRETE SECTION DETAIL
LF-06 SCALE: 1"=1'-0"

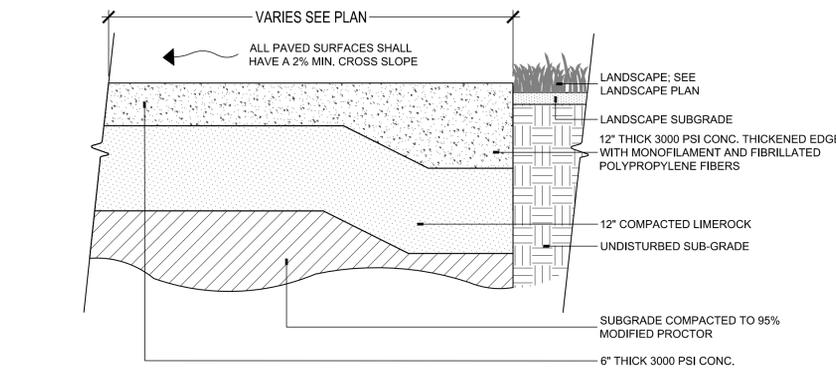


3 6" CONCRETE SECTION DETAIL
LF-06 SCALE: 1"=1'-0"

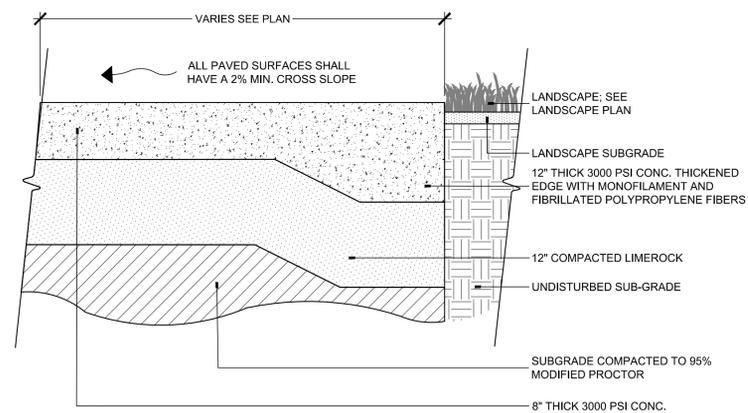


4 8" CONCRETE SECTION DETAIL
LF-06 SCALE: 1"=1'-0"

5 CONCRETE EXPANSION JOINT SECTION DETAIL
LF-06 SCALE: 3"=1'-0"

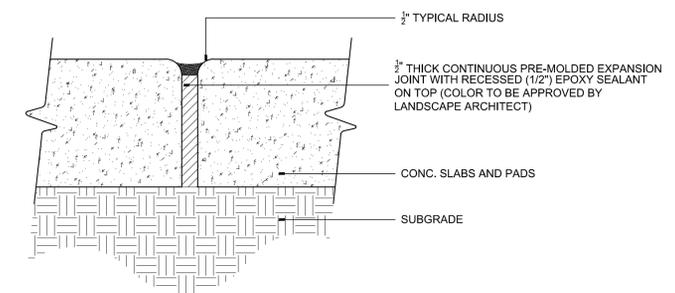


6 CONCRETE TOOLED CONTROL JOINT SECTION DETAIL
LF-06 SCALE: 3"=1'-0"

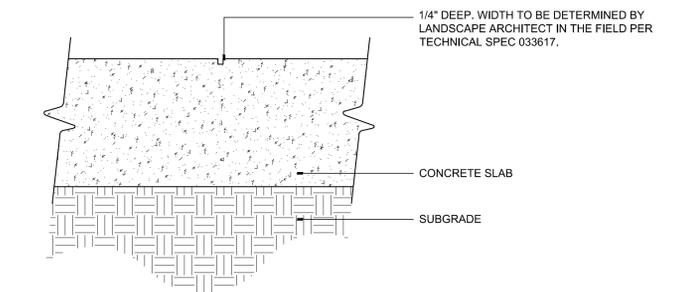


7 ADD ALTERNATE 3 CONCRETE STAIN SAW CUTS
LF-06 SCALE: 3"=1'-0"

ENVIRONMENTAL LAND USE CONTROLS NOTE:
PRIOR TO ANY AND ALL CONSTRUCTION ACTIVITIES, THE CONTRACTOR IS RESPONSIBLE FOR VERIFYING IF LOCATION OF CONSTRUCTION ACTIVITIES ARE SUBJECT TO ENVIRONMENTAL LAND USE CONTROLS (LUC). ANY AND ALL ENCOUNTERED CONTAMINATED SOIL AND OR GROUNDWATER SHALL BE HANDLED PER THE "SOIL AND GROUND WATER MANAGEMENT PLAN", DATED FEBRUARY 13, 2015 INCLUDED IN THE PROJECT MANUAL. CONTRACTOR SHALL VERIFY THAT LUC CONSTRUCTION PERMIT HAS BEEN FILED AND APPROVED FOR THIS WORK.

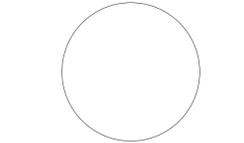


BIDDING
August 30, 2015


REVISIONS:

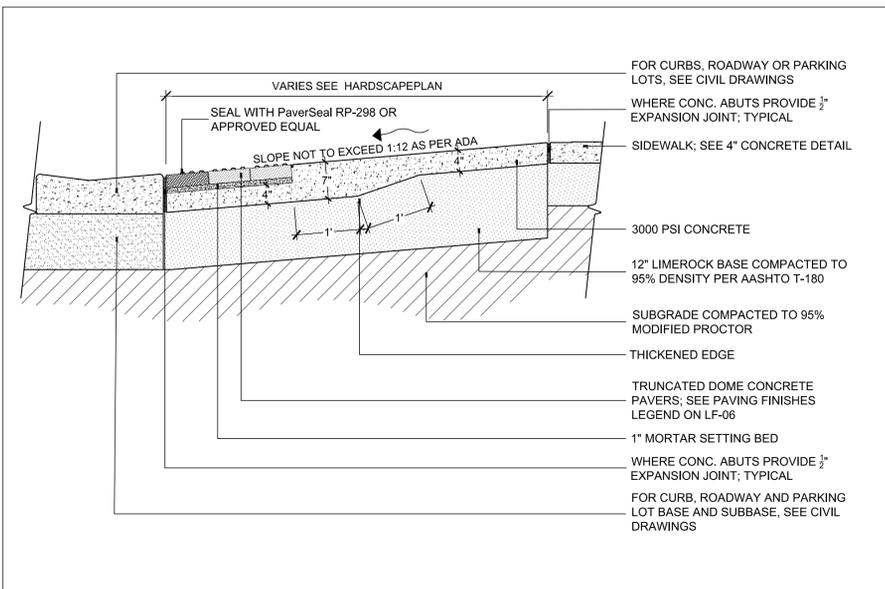


1 TRUNCATED DOME PAVER SECTION DETAIL AT CROSSWALK
 LF-07 SCALE: 3/4" = 1'-0"

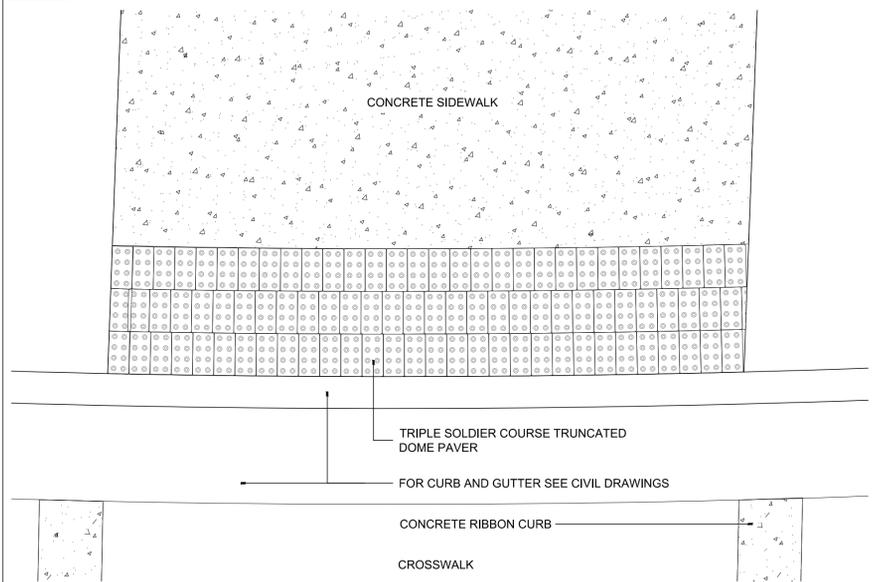


2 TRUNCATED DOME PAVER PLAN AT CROSSWALK
 LF-07 SCALE: 3/4" = 1'-0"

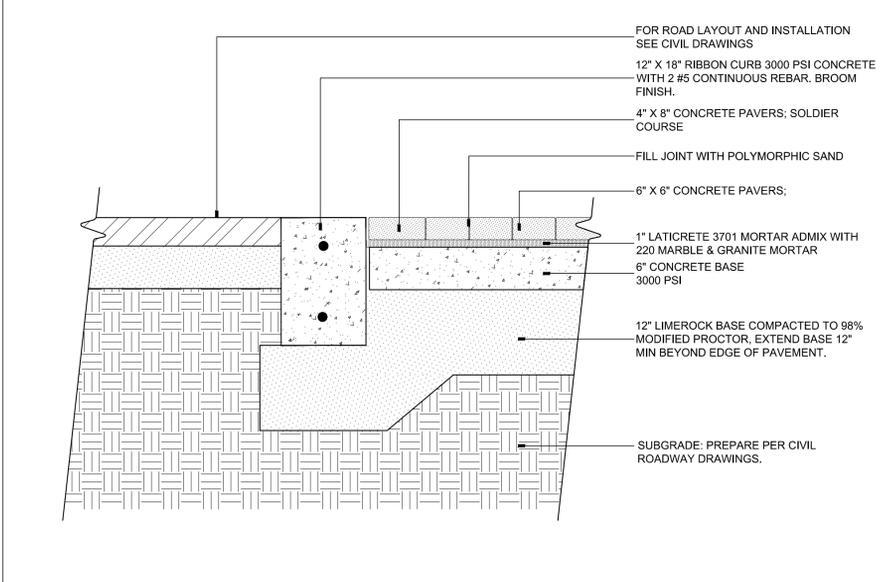


3 PAVER SECTION DETAIL
 LF-07 SCALE: 1" = 1'-0"

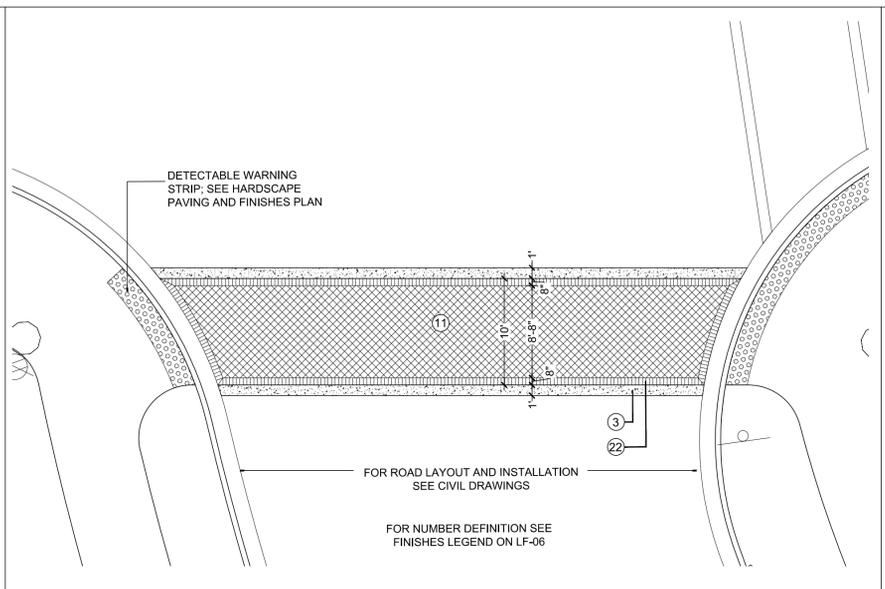


4 CROSSWALK CONCRETE PAVER PAVING PATTERN LAYOUT DETAIL
 LF-07 SCALE: 1/8" = 1'-0"

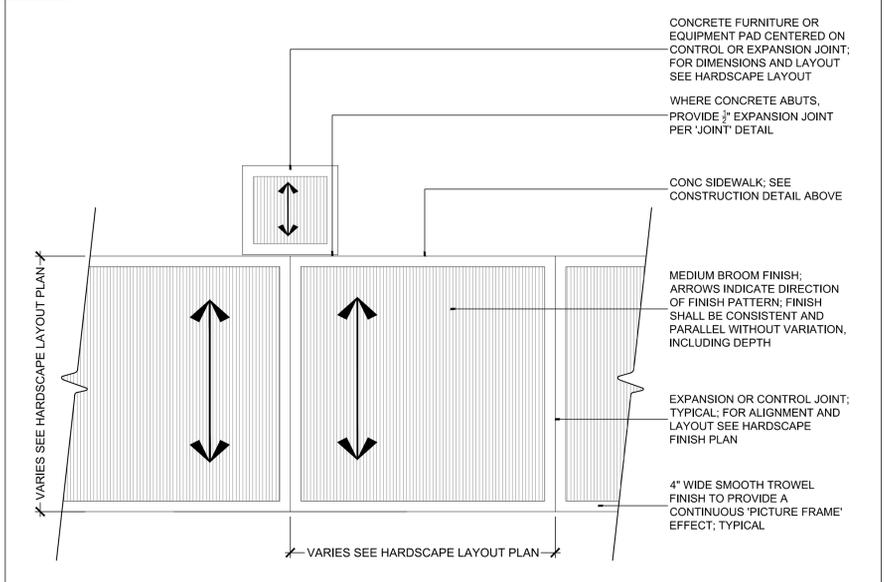

5 SIDEWALK FINISH DETAIL
 LF-07 SCALE: 3/8" = 1'-0"

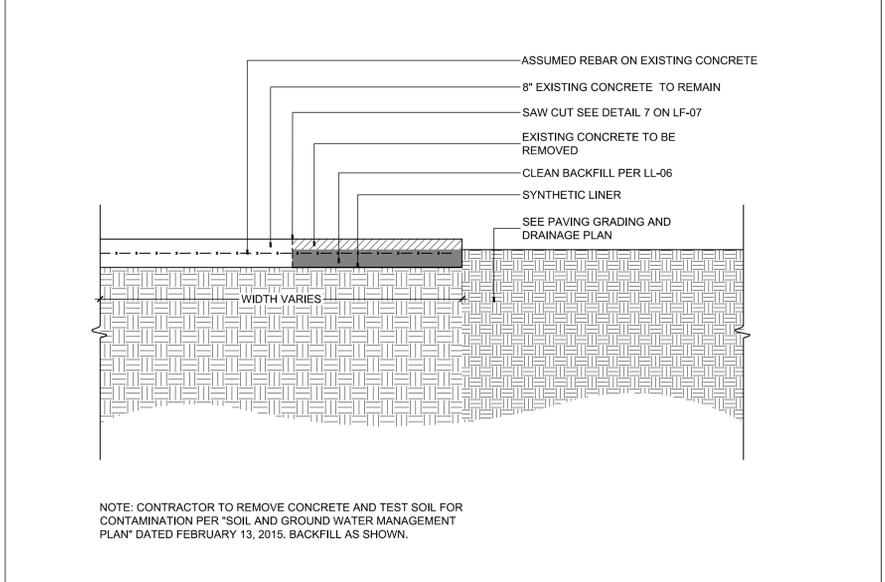

6 NTP 3 ADD ALTERNATE NO. 1 ENGINEERING CONTROL SECTION DETAIL
 LF-07 SCALE: 1/2" = 1'-0"

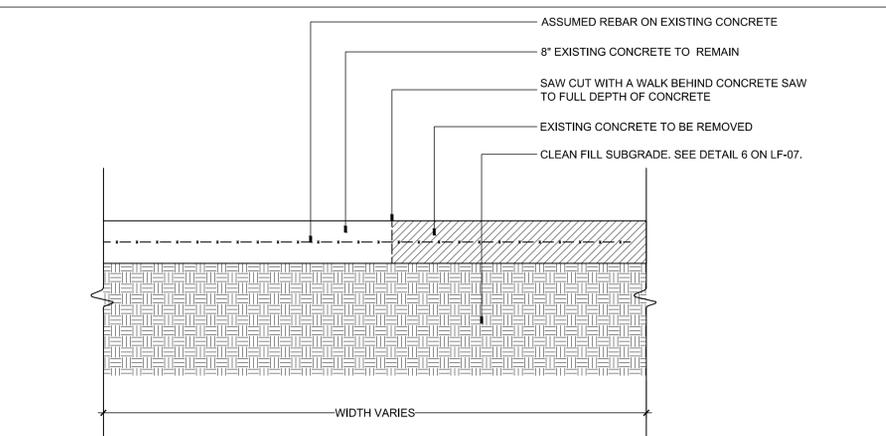

7 SAW CUTTING CONCRETE DETAIL
 LF-07 SCALE: 3/4" = 1'-0"

- CONCRETE SAW CUTTING NOTES:**
- CONTRACTOR IS ADVISED THAT THE MATERIAL UNDER THE EXISTING CONCRETE IS POSSIBLY CONTAMINATED. PER THE SOIL AND GROUNDWATER MANAGEMENT PLAN, CONTRACTOR IS RESPONSIBLE FOR TESTING FOR CONTAMINATION AND THE APPROPRIATE HANDLING AND DISPOSAL OF SAID CONTAMINATES.
 - CONTRACTOR SHALL FURNISH ALL MATERIALS, EQUIPMENT, AND LABOR TOGETHER WITH SUCH APPURTENANCES AND INCIDENTALS AS NECESSARY FOR THE REMOVAL OF REINFORCED CONCRETE BY SAW CUTTING METHODS.
 - CONTRACTOR SHALL ARRANGE AND HOLD A PRE-DEMOLITION JOB SITE MEETING TO REVIEW LAYOUT OF SAW CUT LINES AND PROCEDURES FOR REMOVAL. CONTRACTOR SHALL LAYOUT THE PROPOSED SAW CUT LINE IN CHALK OR OTHER APPROPRIATE WATER SOLUBLE MARKING METHOD. ARCHITECT SHALL APPROVE LAYOUT OF CUT LINE PRIOR TO COMMENCEMENT OF SAW CUTTING OPERATIONS.
 - CONTRACTOR SHALL ADHERE TO ALL APPLICABLE SAFETY GUIDELINES IN ACCORDANCE WITH FEDERAL, STATE AND LOCAL ORDINANCES.
 - PRIOR TO COMMENCEMENT OF CONCRETE SAW CUTTING WORK, THE CONTRACTOR SHALL BE RESPONSIBLE FOR VERIFYING EXISTING UTILITIES AND SHALL TAKE EVERY PRECAUTION TO AVOID INTERACTION WITH THEM. ANY DAMAGE CAUSED TO EXISTING UTILITIES BY THE CONTRACTOR SHALL BE REPAIRED BY THE CONTRACTOR, TO THE SATISFACTION OF AND AT NO ADDITIONAL COST TO THE CITY.
 - THE CONTRACTOR SHALL BE RESPONSIBLE FOR PROVIDING PROPER, SAFE, AND APPROPRIATE DISPOSAL OF SLURRY.
 - CONTRACTOR SHALL BE RESPONSIBLE FOR PROVIDING BARRICADES, CONES, AND/OR RED "WARNING" TAPE AS IS APPROPRIATE TO KEEP UNAUTHORIZED PEOPLE OUT OF THE WORK AREA.
 - THE PRESENCE OF REINFORCING STEEL IS UNKNOWN. THE CONTRACTOR SHALL BE RESPONSIBLE TO SAMPLE THE CONCRETE NOTED FOR REMOVAL FOR THE PRESENCE OF REINFORCEMENT AND PROVIDE THE APPROPRIATE EQUIPMENT BASED ON THE DISCOVERY. IF REINFORCING IS FOUND IT SHALL BE CUT AND REMOVED BY THE CONTRACTOR AT NO ADDITIONAL COST TO THE CITY.
 - PERFORM SAW CUTTING WORK WITH DIAMOND BLADES AND BLADE GUARDS OF SUFFICIENT SIZES TO COMPLETE THE JOB.
 - SAW CUTTING SHALL BE DUST FREE.
 - GRINDING OF CONCRETE SHALL NOT BE PERMITTED WITHOUT AUTHORIZATION OF THE ARCHITECT.
 - CONTRACTOR SHALL PROVIDE CONCRETE FLAT SAW (SLAB SAW, PAVEMENT SAW, FLOOR SAW) OF THE CORRECT TYPE AND HORSEPOWER AND DIAMOND BLADES AND BLADE GUARDS OF THE CORRECT SIZE SHALL BE SUPPLIED BY THE CUTTING CONTRACTOR.
 - THE CUTTING CONTRACTOR'S EQUIPMENT SHALL COMPLY WITH ALL APPLICABLE OSHA STANDARDS.
 - CONTRACTOR SHALL CLEAN AND INSPECT THE BLADE FLANGES AND ARBOR FOR DAMAGE BEFORE MOUNTING ANY BLADE.
 - CONTRACTOR SHALL INSPECT DIAMOND BLADE FOR THE CONDITION OF THE SEGMENTS AND CORE. CONTRACTOR SHALL NOT USE THE BLADE IF ANY OF THE FOLLOWING CONDITIONS EXIST: CORE CRACKS OR MISSING OR BROKEN SEGMENTS OR LOSS OF TENSION.
 - CONTRACTOR SHALL CONFIRM BLADES ARE OF PROPER SPECIFICATION FOR THE MATERIAL BEING CUT. BLADES AND BLADE GUARDS SHALL BE PROPERLY FASTENED TO THE SAW AS PER SAW MANUFACTURER'S SPECIFICATIONS.
 - THE SAW SHALL BE OPERATED ACCORDING TO THE SAW MANUFACTURER'S SPECIFICATIONS.
 - WHEN NEEDED, CONTRACTOR SHALL PLACE PARTITIONS, BARRICADES OR CAUTION TAPE AROUND WORK AREAS TO PREVENT UNAUTHORIZED PERSONNEL FROM HAVING ACCESS TO THE WORK AREA.
 - CONTRACTOR SHALL NOT ALLOW PERSONNEL TO BE IN-LINE WITH THE BLADE WHILE IT IS ROTATING.
 - CONTRACTOR SHALL NEVER ALLOW THE SAW TO RUN UN-ATTENDED
 - SAW CUTS SHALL BE SMOOTH AND CURVILINEAR AS SHOWN ON THE PLANS AND BE WITHOUT GOUGES OR NICKS.
 - ALL SAW CUTS SHALL BE VERTICAL.

7 SAW CUTTING CONCRETE DETAIL
 LF-07 SCALE: 3/4" = 1'-0"



8
 LF-07 SCALE:

ENVIRONMENTAL LAND USE CONTROLS NOTE:
 PRIOR TO ANY AND ALL CONSTRUCTION ACTIVITIES, THE CONTRACTOR IS RESPONSIBLE FOR VERIFYING IF LOCATION OF CONSTRUCTION ACTIVITIES ARE SUBJECT TO ENVIRONMENTAL LAND USE CONTROLS (LUC). ANY AND ALL ENCOUNTERED CONTAMINATED SOIL AND OR GROUNDWATER SHALL BE HANDLED PER THE "SOIL AND GROUND WATER MANAGEMENT PLAN", DATED FEBRUARY 13, 2015 INCLUDED IN THE PROJECT MANUAL. CONTRACTOR SHALL VERIFY THAT LUC CONSTRUCTION PERMIT HAS BEEN FILED AND APPROVED FOR THIS WORK.

PREPARED FOR/OWNER:
 CITY OF KEY WEST, FL
 P. O. BOX 1409
 3140 FLAGLER AVENUE
 KEY WEST, FL 33041




PROJECT NAME:
TRUMAN WATERFRONT PARK

PROJECT LOCATION/ADDRESS:
**TRUMAN WATERFRONT PARK
 WEST OF FORT STREET AND THE
 TRUMAN ANNEX DEVELOPMENT,
 NORTH OF KEY WEST NAVAL BASE**

SUB-CONSULTANT INFORMATION:

PROFESSIONAL SEAL:

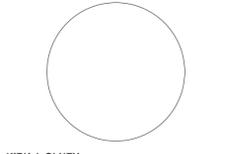

KIRK J. OLNEY
 FLORIDA REGISTERED LANDSCAPE
 ARCHITECT
 LA0001705

SUBMITTAL DESCRIPTION / MILESTONE:

BIDDING
 August 30, 2015

REVISIONS:

DRAWING SHEET INFORMATION
 BA PROJECT NO.: 14041
 SCALE: AS NOTED
 DATE:
 DRAWN BY: KJO
 CHECKED BY: RPH

DRAWING TITLE:
HARDSCAPE PAVING AND FINISHES DETAILS
 SHEET NO.



BERMELLO AJAMIL & PARTNERS INC

Architecture • Engineering • Planning
Interior Design • Landscape Architecture
2601 South Bayshore Drive
Suite 1000
Miami, Florida 33133
(305) 859-2050
Fax (305) 860-3700

PREPARED FOR/OWNER:
CITY OF KEY WEST, FL
P. O. BOX 1409
3140 FLAGLER AVENUE
KEY WEST, FL 33041




PROJECT NAME:

TRUMAN WATERFRONT PARK

PROJECT LOCATION/ADDRESS:
TRUMAN WATERFRONT PARK
WEST OF FORT STREET AND THE
TRUMAN ANNEX DEVELOPMENT,
NORTH OF KEY WEST NAVAL BASE

SUB-CONSULTANT INFORMATION:

PROFESSIONAL SEAL:

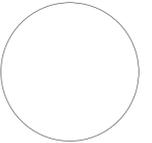

KIRK J. OLNEY
FLORIDA REGISTERED LANDSCAPE
LA0001705

SUBMITTAL DESCRIPTION / MILESTONE:

BIDDING
August 30, 2015


REVISIONS:

DRAWING SHEET INFORMATION


BA PROJECT NO.: 14041
SCALE: AS NOTED
DATE:
DRAWN BY: KJO
CHECKED BY: RPH

DRAWING TITLE:
HARDSCAPE PAVING AND FINISHES DETAILS
SHEET NO.


LF-08

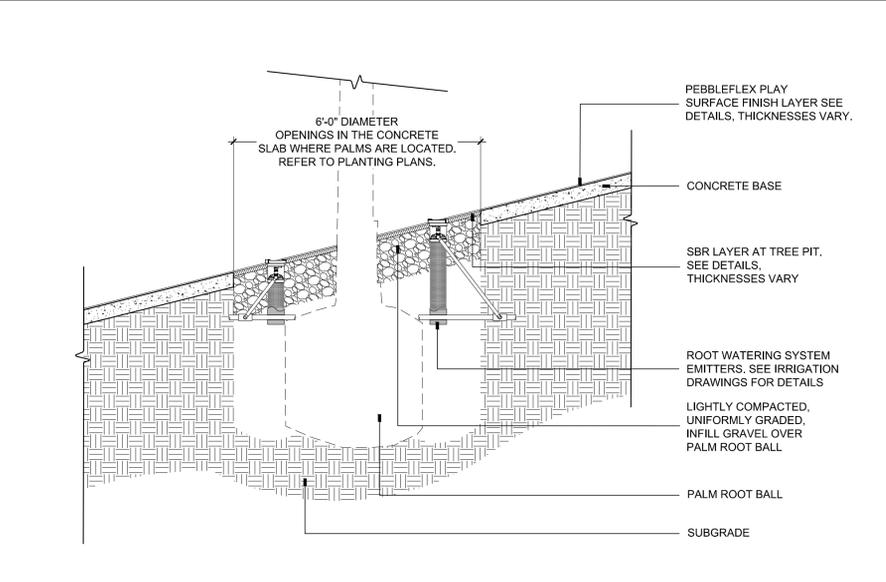


7 PLAYGROUND LANDSCAPE PLANTER SECTION DETAIL
LF-08 SCALE: 1/2" = 1'-0"

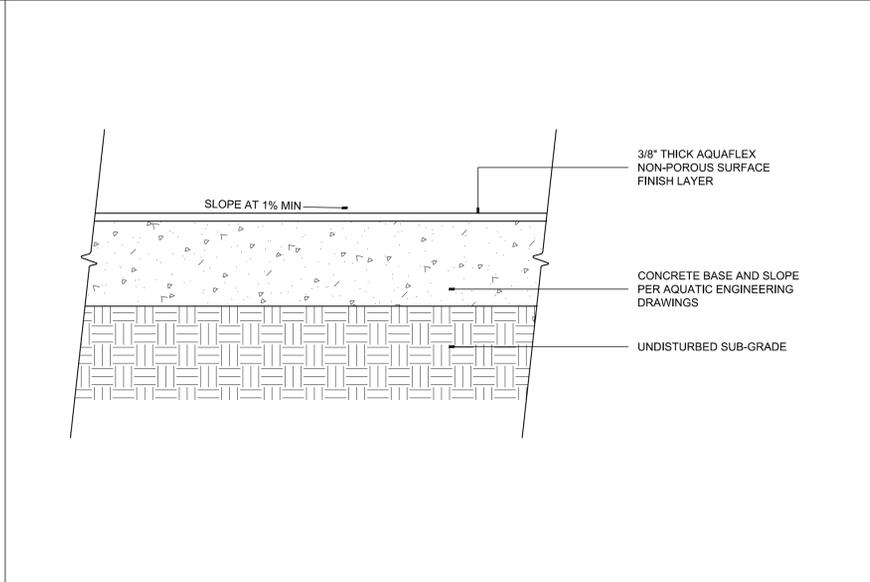


4 INTERACTIVE WATER FEATURE SURFACE SECTION DETAIL
LF-08 SCALE: 3"=1'-0"

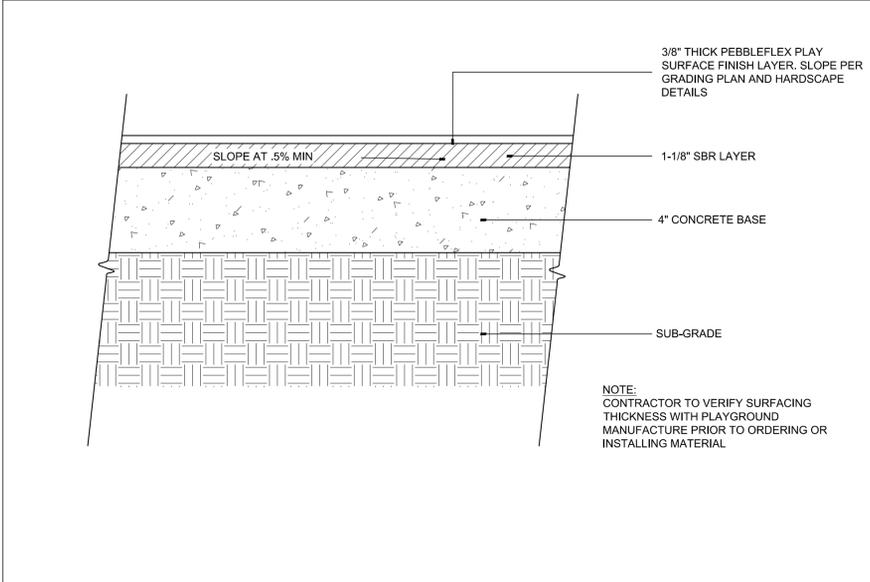


1 4' FALL HEIGHT PLAYGROUND SAFETY SURFACING SECTION DETAIL
LF-08 SCALE: 3"=1'-0"

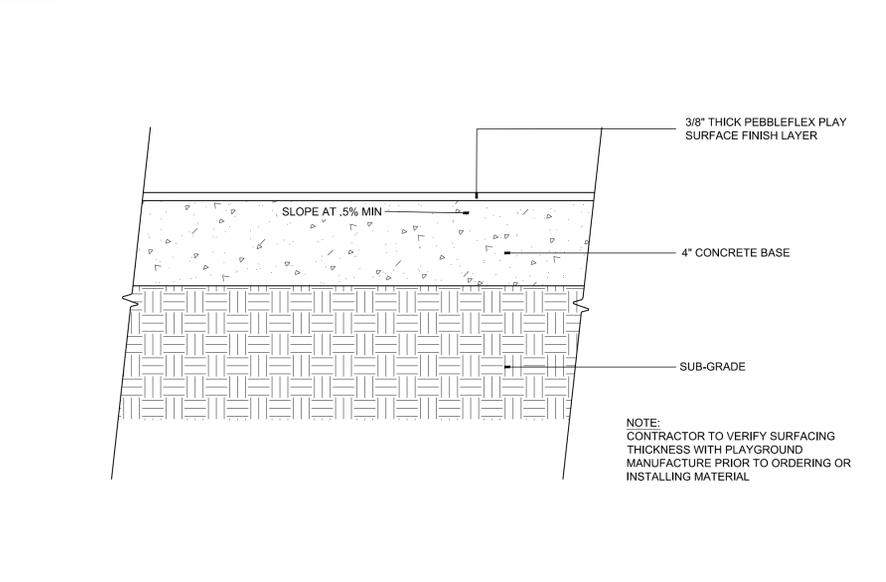


8 NO FALL HEIGHT PLAYGROUND SAFETY SURFACING SECTION DETAIL
LF-08 SCALE: 3"=1'-0"

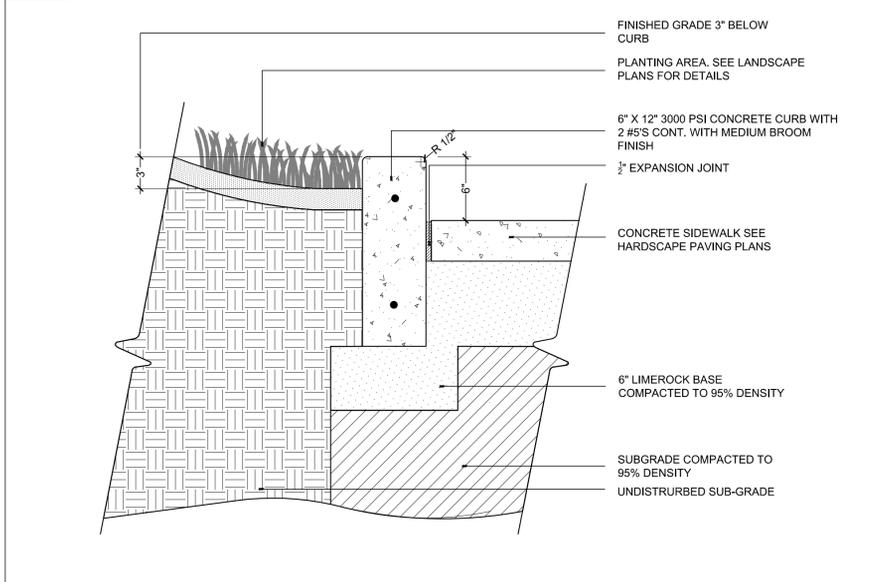


5 6" LANDSCAPE CURB SECTION DETAIL
LF-08 SCALE: 1-1/2" = 1'-0"

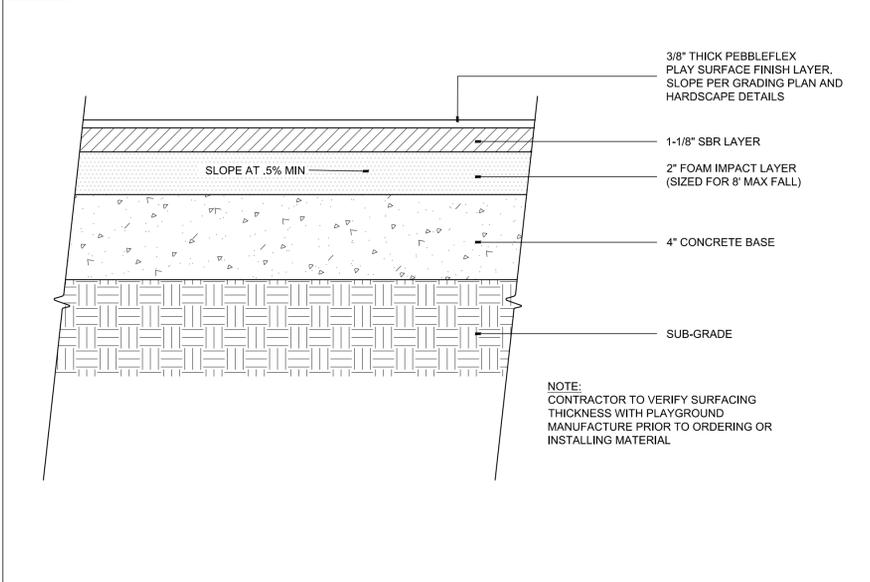


2 8' FALL HEIGHT PLAYGROUND SAFETY SURFACING SECTION DETAIL
LF-08 SCALE: 3"=1'-0"

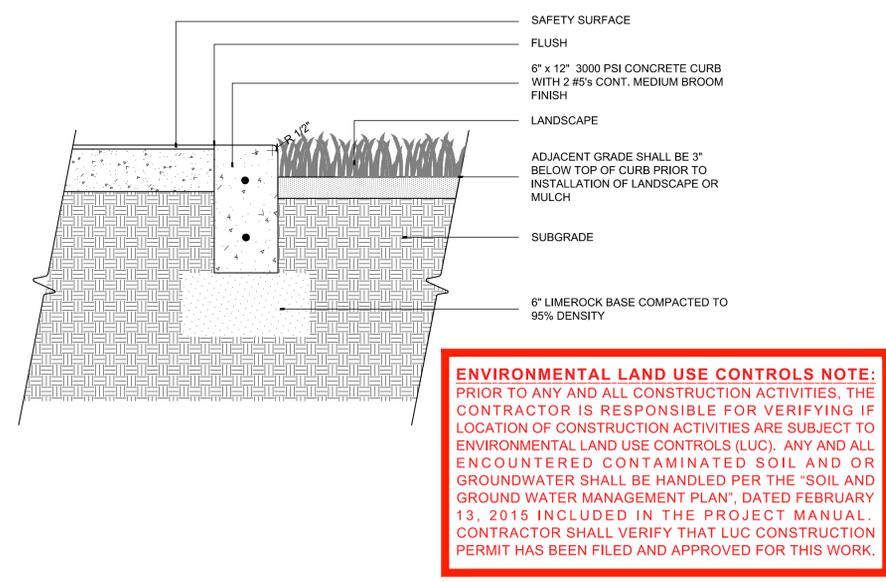

9 6" LANDSCAPE RIBBON CURB SECTION DETAIL
LF-08 SCALE: 1-1/2" = 1'-0"

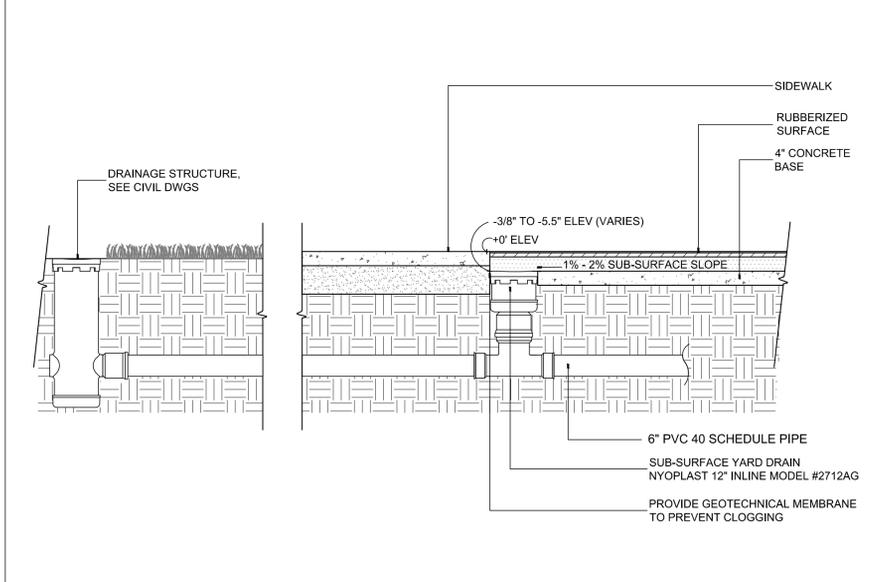

6 PLAYGROUND SAFETY SURFACE DRAINAGE SECTION DETAIL
LF-08 SCALE: 1/2" = 1'-0"

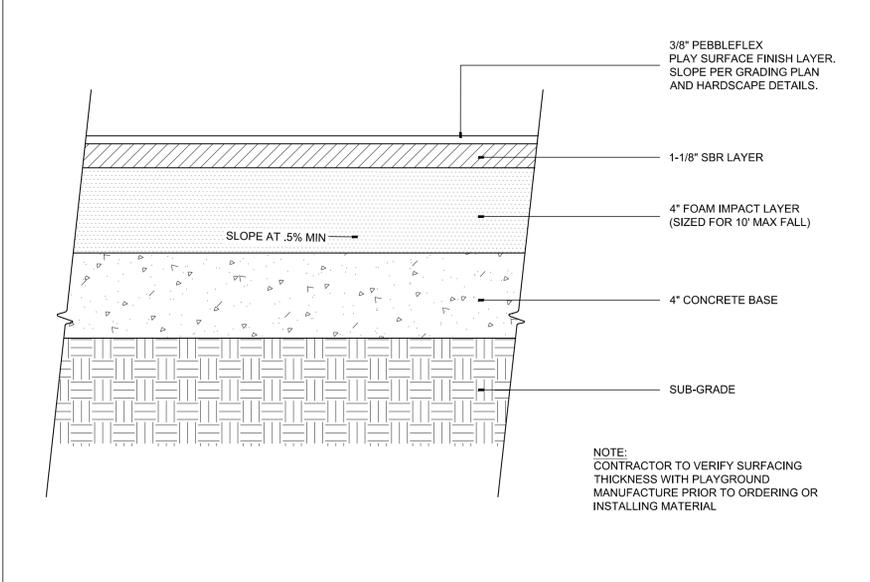


3 10' FALL HEIGHT PLAYGROUND SAFETY SURFACING SECTION DETAIL
LF-08 SCALE: 3"=1'-0"

ENVIRONMENTAL LAND USE CONTROLS NOTE:
PRIOR TO ANY AND ALL CONSTRUCTION ACTIVITIES, THE CONTRACTOR IS RESPONSIBLE FOR VERIFYING IF LOCATION OF CONSTRUCTION ACTIVITIES ARE SUBJECT TO ENVIRONMENTAL LAND USE CONTROLS (LUC). ANY AND ALL ENCOUNTERED CONTAMINATED SOIL AND OR GROUNDWATER SHALL BE HANDLED PER THE "SOIL AND GROUND WATER MANAGEMENT PLAN", DATED FEBRUARY 13, 2015 INCLUDED IN THE PROJECT MANUAL. CONTRACTOR SHALL VERIFY THAT LUC CONSTRUCTION PERMIT HAS BEEN FILED AND APPROVED FOR THIS WORK.



1 PLAYGROUND SURFACING DRAINAGE PLAN DETAIL
LF-09 SCALE: 1"=10'

ENVIRONMENTAL LAND USE CONTROLS NOTE:
PRIOR TO ANY AND ALL CONSTRUCTION ACTIVITIES, THE CONTRACTOR IS RESPONSIBLE FOR VERIFYING IF LOCATION OF CONSTRUCTION ACTIVITIES ARE SUBJECT TO ENVIRONMENTAL LAND USE CONTROLS (LUC). ANY AND ALL ENCOUNTERED CONTAMINATED SOIL AND OR GROUNDWATER SHALL BE HANDLED PER THE "SOIL AND GROUND WATER MANAGEMENT PLAN", DATED FEBRUARY 13, 2015 INCLUDED IN THE PROJECT MANUAL. CONTRACTOR SHALL VERIFY THAT LUC CONSTRUCTION PERMIT HAS BEEN FILED AND APPROVED FOR THIS WORK.

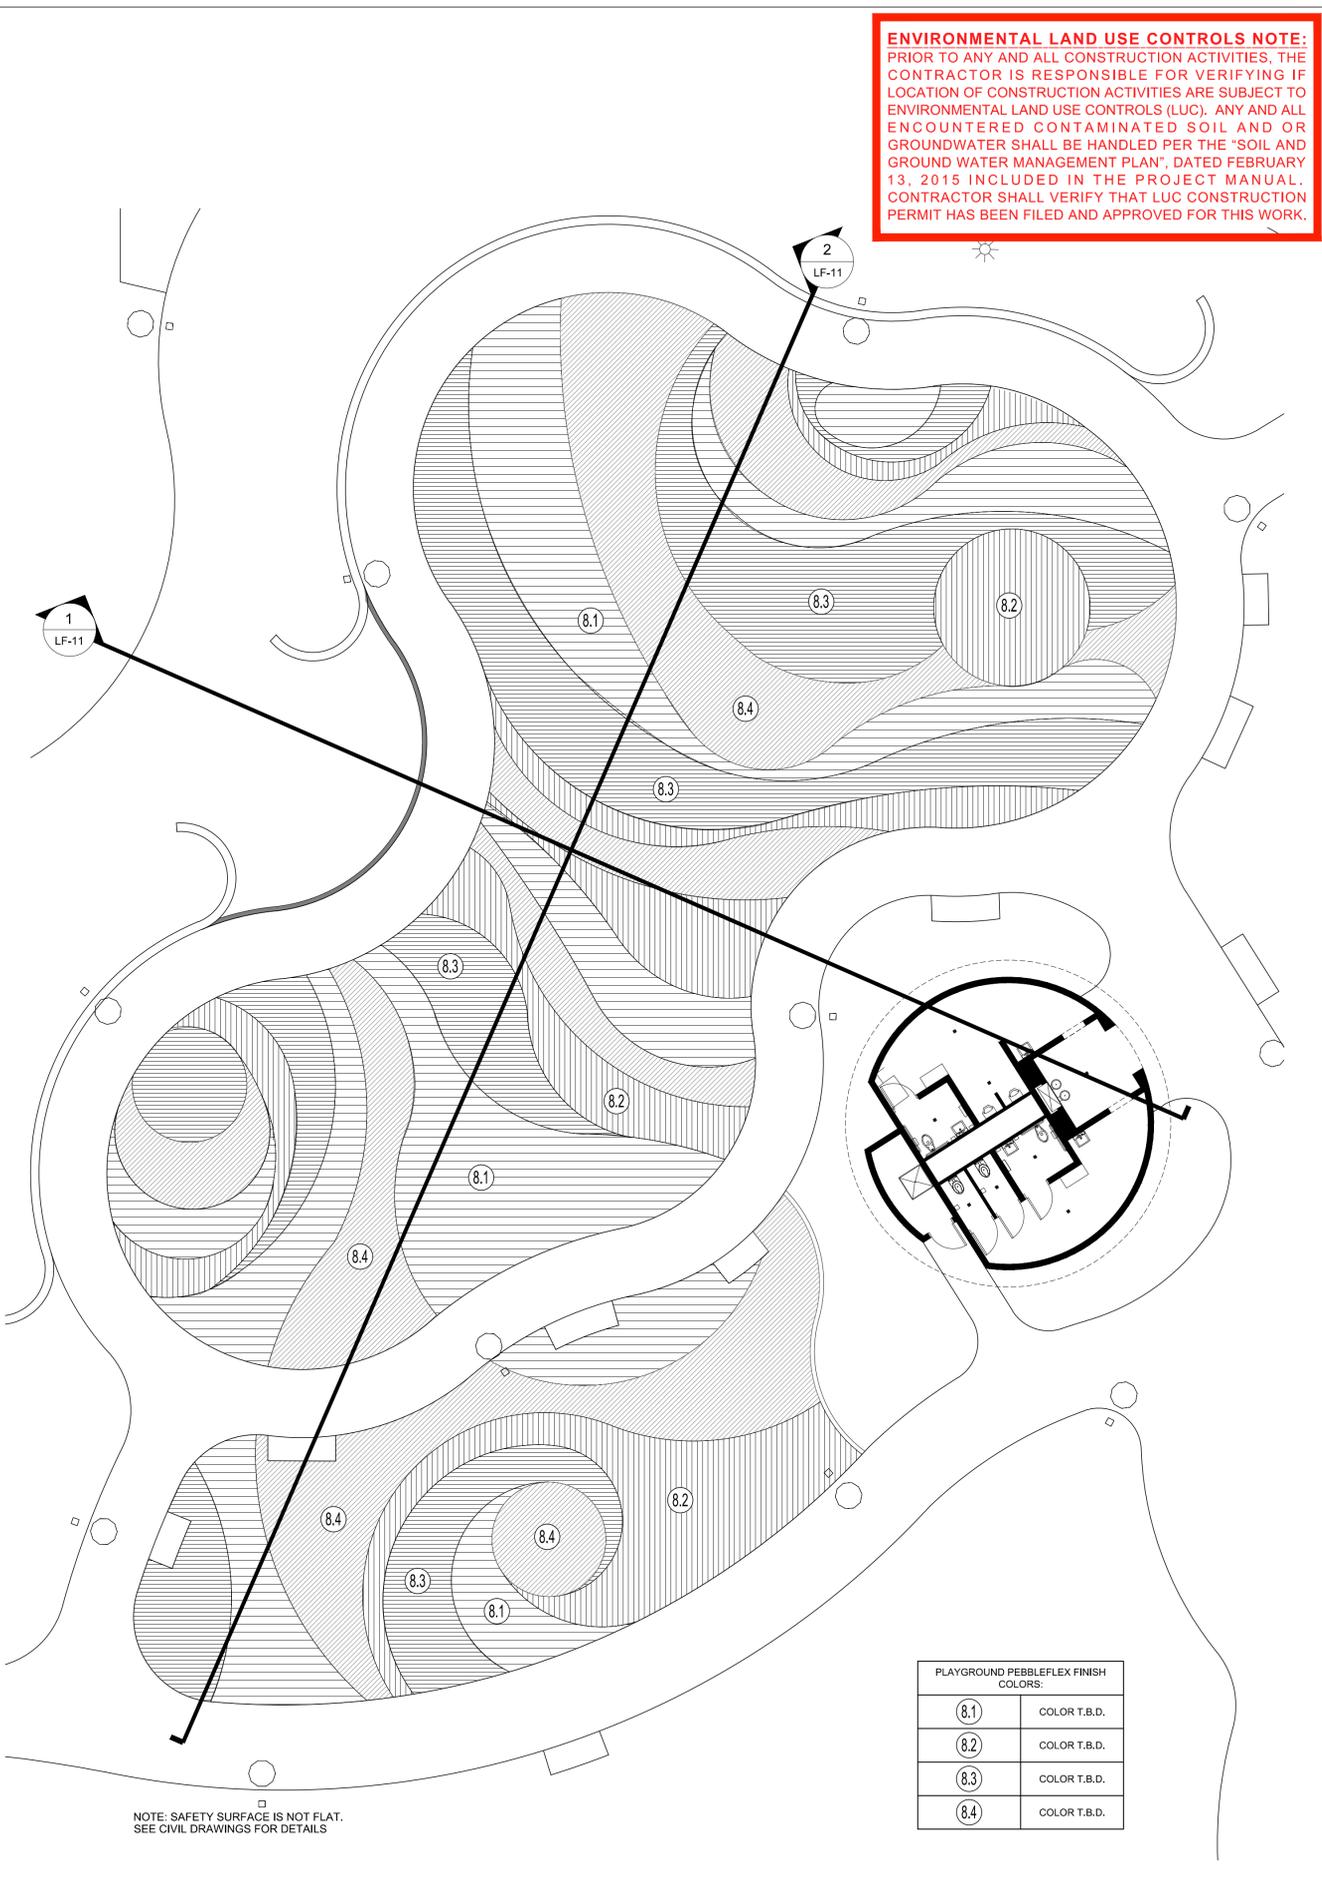

2 PLAYGROUND SAFETY SURFACING PATTERNS LAYOUT BLOWUP DETAIL
LF-09 SCALE: 1"=10'



BERMELLO AJAMIL & PARTNERS • INC.

Architecture • Engineering • Planning
Interior Design • Landscape Architecture
2601 South Bayshore Drive
Suite 1000
Miami, Florida 33133
(305) 859-2050
Fax (305) 860-3700

PREPARED FOR/OWNER:
CITY OF KEY WEST, FL
P. O. BOX 1409
3140 FLAGLER AVENUE
KEY WEST, FL 33041




PROJECT NAME:
TRUMAN WATERFRONT PARK

PROJECT LOCATION/ADDRESS:
TRUMAN WATERFRONT PARK
WEST OF FORT STREET AND THE
TRUMAN ANNEX DEVELOPMENT,
NORTH OF KEY WEST NAVAL BASE

SUB-CONSULTANT INFORMATION:

PROFESSIONAL SEAL:

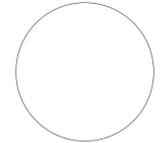

KIRK J. OLNEY
FLORIDA REGISTERED LANDSCAPE
LA0001705

SUBMITTAL DESCRIPTION / MILESTONE:

BIDDING
August 30, 2015

REVISIONS:


DRAWING SHEET INFORMATION

BA PROJECT NO.: 14041
SCALE: 1"=10'
DATE:
DRAWN BY: KJO
CHECKED BY: RPH

DRAWING TITLE:
PLAYGROUND SURFACING DRAINAGE AND LAYOUT PLAN

SHEET NO.

LF-09

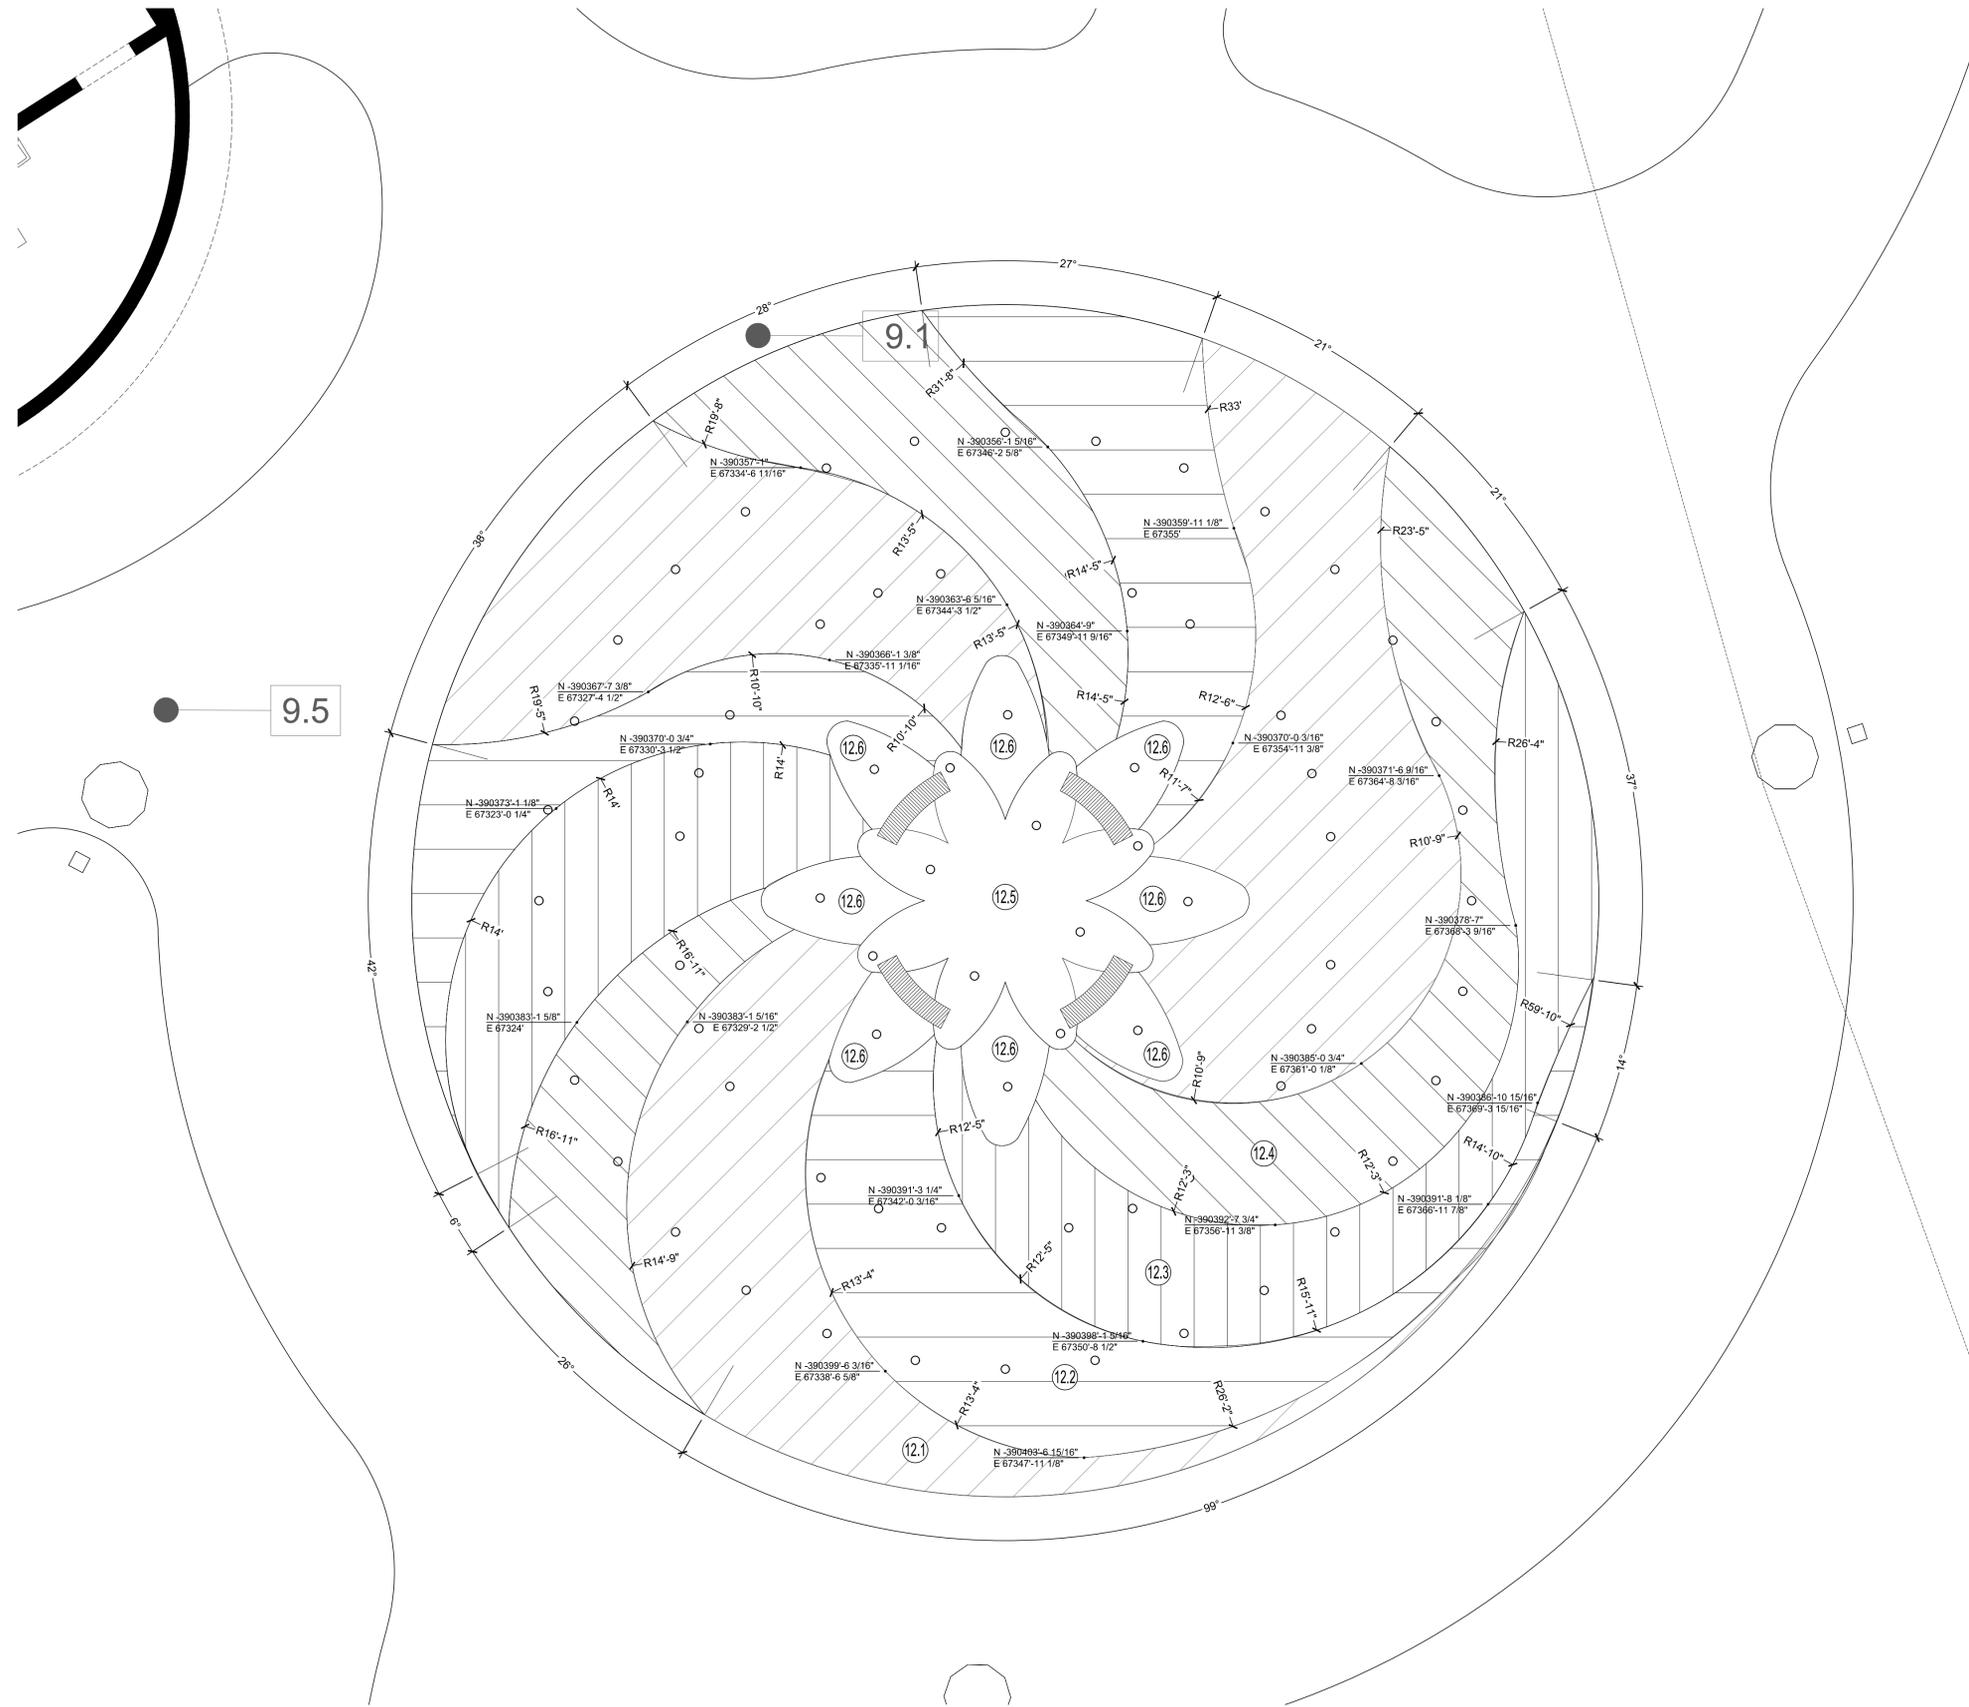

ENVIRONMENTAL LAND USE CONTROLS NOTE:
 PRIOR TO ANY AND ALL CONSTRUCTION ACTIVITIES, THE CONTRACTOR IS RESPONSIBLE FOR VERIFYING IF LOCATION OF CONSTRUCTION ACTIVITIES ARE SUBJECT TO ENVIRONMENTAL LAND USE CONTROLS (LUC). ANY AND ALL ENCOUNTERED CONTAMINATED SOIL AND OR GROUNDWATER SHALL BE HANDLED PER THE "SOIL AND GROUND WATER MANAGEMENT PLAN", DATED FEBRUARY 13, 2015 INCLUDED IN THE PROJECT MANUAL. CONTRACTOR SHALL VERIFY THAT LUC CONSTRUCTION PERMIT HAS BEEN FILED AND APPROVED FOR THIS WORK.

PREPARED FOR/OWNER:
 CITY OF KEY WEST, FL
 P. O. BOX 1409
 3140 FLAGLER AVENUE
 KEY WEST, FL 33041




PROJECT NAME:
TRUMAN WATERFRONT PARK

PROJECT LOCATION/ADDRESS:
 TRUMAN WATERFRONT PARK
 WEST OF FORT STREET AND THE TRUMAN ANNEX DEVELOPMENT,
 NORTH OF KEY WEST NAVAL BASE

SUB-CONSULTANT INFORMATION:

PROFESSIONAL SEAL:

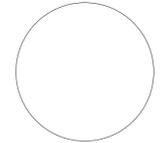

KIRK J. OLNEY
 FLORIDA REGISTERED LANDSCAPE
 LA0001705

SUBMITTAL DESCRIPTION / MILESTONE:

BIDDING
 August 30, 2015

REVISIONS:

NOTE: THIS DRAWING IS INTENDED TO DEPICT THE INTERACTIVE WATER FEATURE PAVING PATTERN AND MATERIAL ONLY. FOR ALL OTHER RELATED CONSTRUCTION INFORMATION OF THE INTERACTIVE WATER FEATURE SEE THE AQUATIC ENGINEERING DRAWINGS (AE SERIES).

INTERACTIVE FOUNTAIN SURFACING COLORS:	
(12.1)	COLOR T.B.D.
(12.2)	COLOR T.B.D.
(12.3)	COLOR T.B.D.
(12.4)	COLOR T.B.D.
(12.5)	COLOR T.B.D.
(12.6)	COLOR T.B.D.

NOTE: FOR COLOR DEFINITION ONLY. FOR INSTALLATION INFORMATION SEE AQUATIC ENGINEER DRAWINGS.

DRAWING SHEET INFORMATION
 BA PROJECT NO.: 14041
 SCALE: 1/4"=1'-0"
 DATE:
 DRAWN BY: KJO
 CHECKED BY: RPH

DRAWING TITLE:
INTERACTIVE WATER FEATURE PAVING PATTERN LAYOUT
 SHEET NO.



BERMELLO AJAMIL & PARTNERS • INC

Architecture • Engineering • Planning
Interior Design • Landscape Architecture
2601 South Bayshore Drive
Suite 1000
Miami, Florida 33133
(305) 859-2050
Fax (305) 860-3700

PREPARED FOR/OWNER:
CITY OF KEY WEST, FL
P. O. BOX 1409
3140 FLAGLER AVENUE
KEY WEST, FL 33041




PROJECT NAME:
TRUMAN WATERFRONT PARK

PROJECT LOCATION/ADDRESS:
TRUMAN WATERFRONT PARK
WEST OF FORT STREET AND THE
TRUMAN ANNEX DEVELOPMENT,
NORTH OF KEY WEST NAVAL BASE

SUB-CONSULTANT INFORMATION:

PROFESSIONAL SEAL:

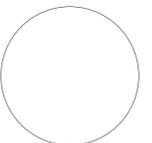

KIRK J. OLNEY
FLORIDA REGISTERED LANDSCAPE
LA0001705

SUBMITTAL DESCRIPTION / MILESTONE:

BIDDING
August 30, 2015

REVISIONS:


DRAWING SHEET INFORMATION

BA PROJECT NO.: 14041
SCALE: 1" = 20'-0"
DATE:
DRAWN BY: KJO
CHECKED BY: RPH


DRAWING TITLE:
PLAYGROUND SECTION DETAILS

SHEET NO.

LF-11

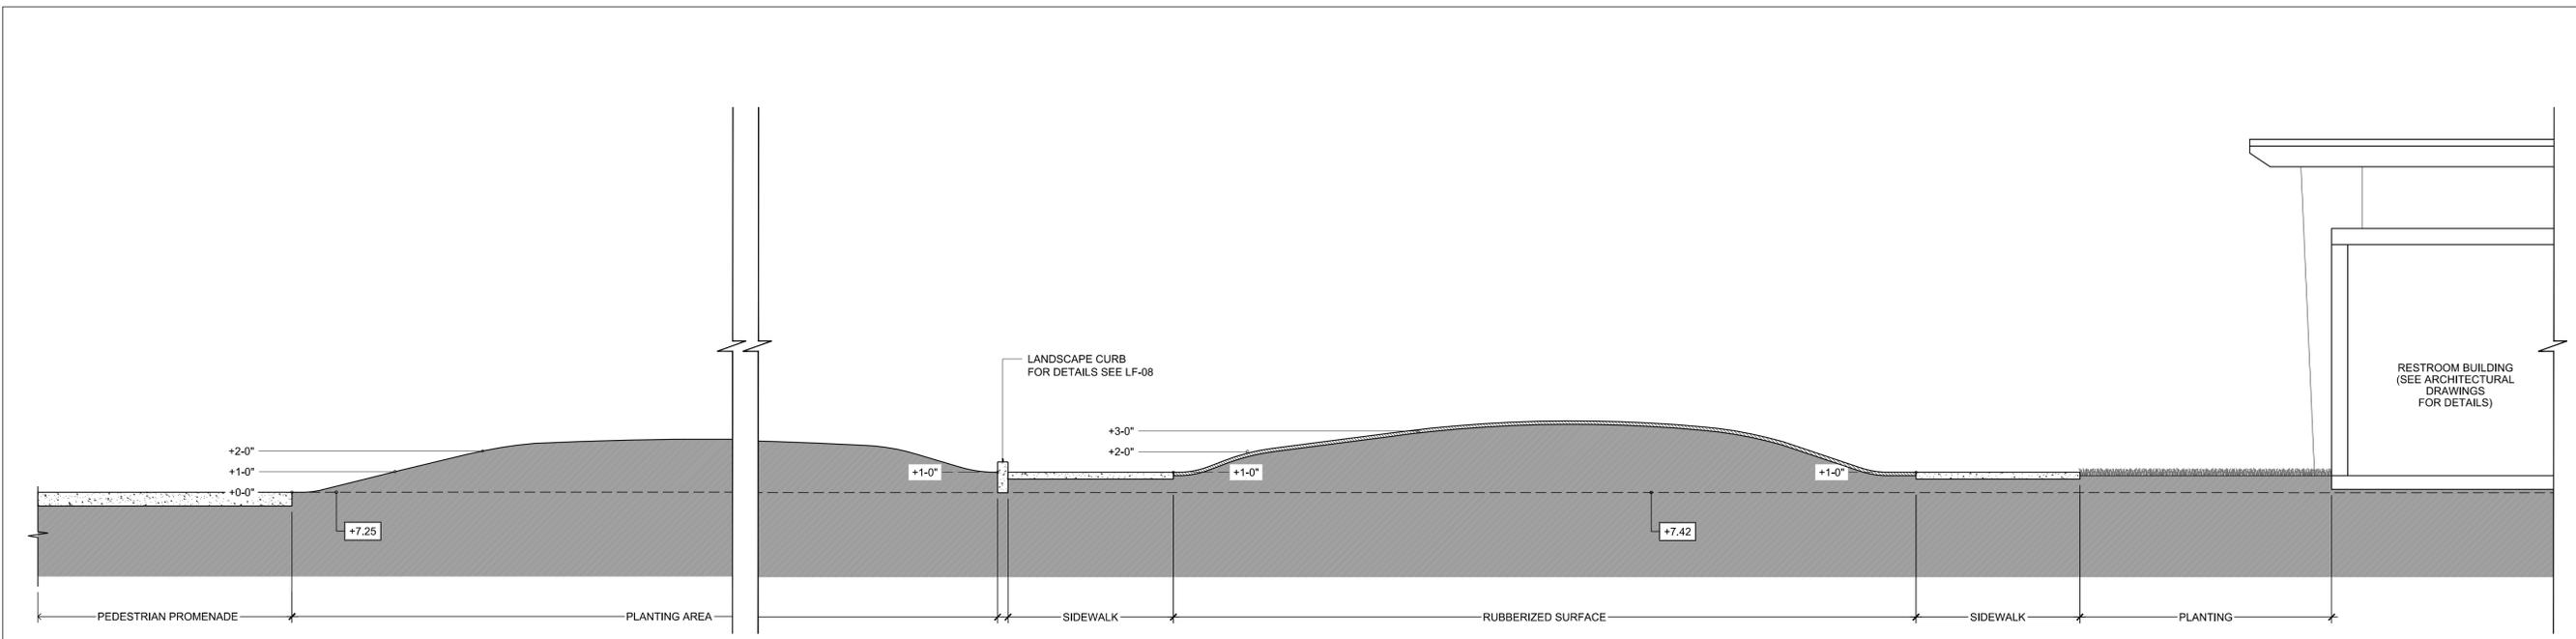

1 PLAYGROUND CROSS SECTION
LF-11 SCALE: 1/4" = 1'-0"

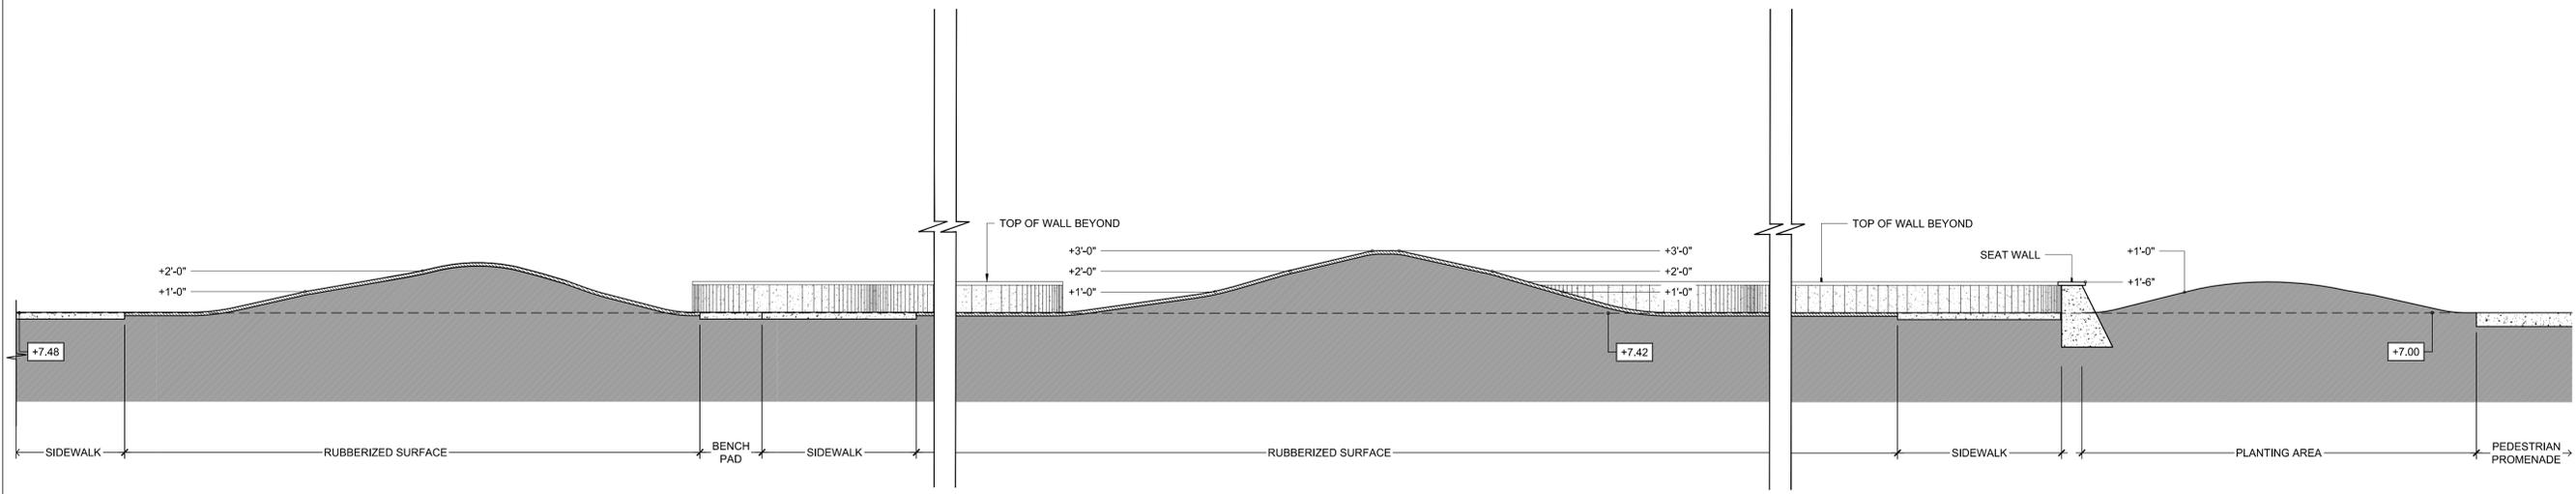


2 PLAYGROUND LONGITUDINAL SECTION
LF-11 SCALE: 1/4" = 1'-0"

LEGEND	
	EXISTING SPOT ELEVATION
	EXISTING GRADE
	PROPOSED SPOT ELEVATION
	PROPOSED GRADE

NOTE: SPOT ELEVATIONS AND GRADES ARE APPROXIMATE. CONTRACTOR TO FIELD VERIFY PRIOR TO COMMENCEMENT OF WORK

ENVIRONMENTAL LAND USE CONTROLS NOTE:
PRIOR TO ANY AND ALL CONSTRUCTION ACTIVITIES, THE CONTRACTOR IS RESPONSIBLE FOR VERIFYING IF LOCATION OF CONSTRUCTION ACTIVITIES ARE SUBJECT TO ENVIRONMENTAL LAND USE CONTROLS (LUC). ANY AND ALL ENCOUNTERED CONTAMINATED SOIL AND OR GROUNDWATER SHALL BE HANDLED PER THE "SOIL AND GROUND WATER MANAGEMENT PLAN", DATED FEBRUARY 13, 2015 INCLUDED IN THE PROJECT MANUAL. CONTRACTOR SHALL VERIFY THAT LUC CONSTRUCTION PERMIT HAS BEEN FILED AND APPROVED FOR THIS WORK.

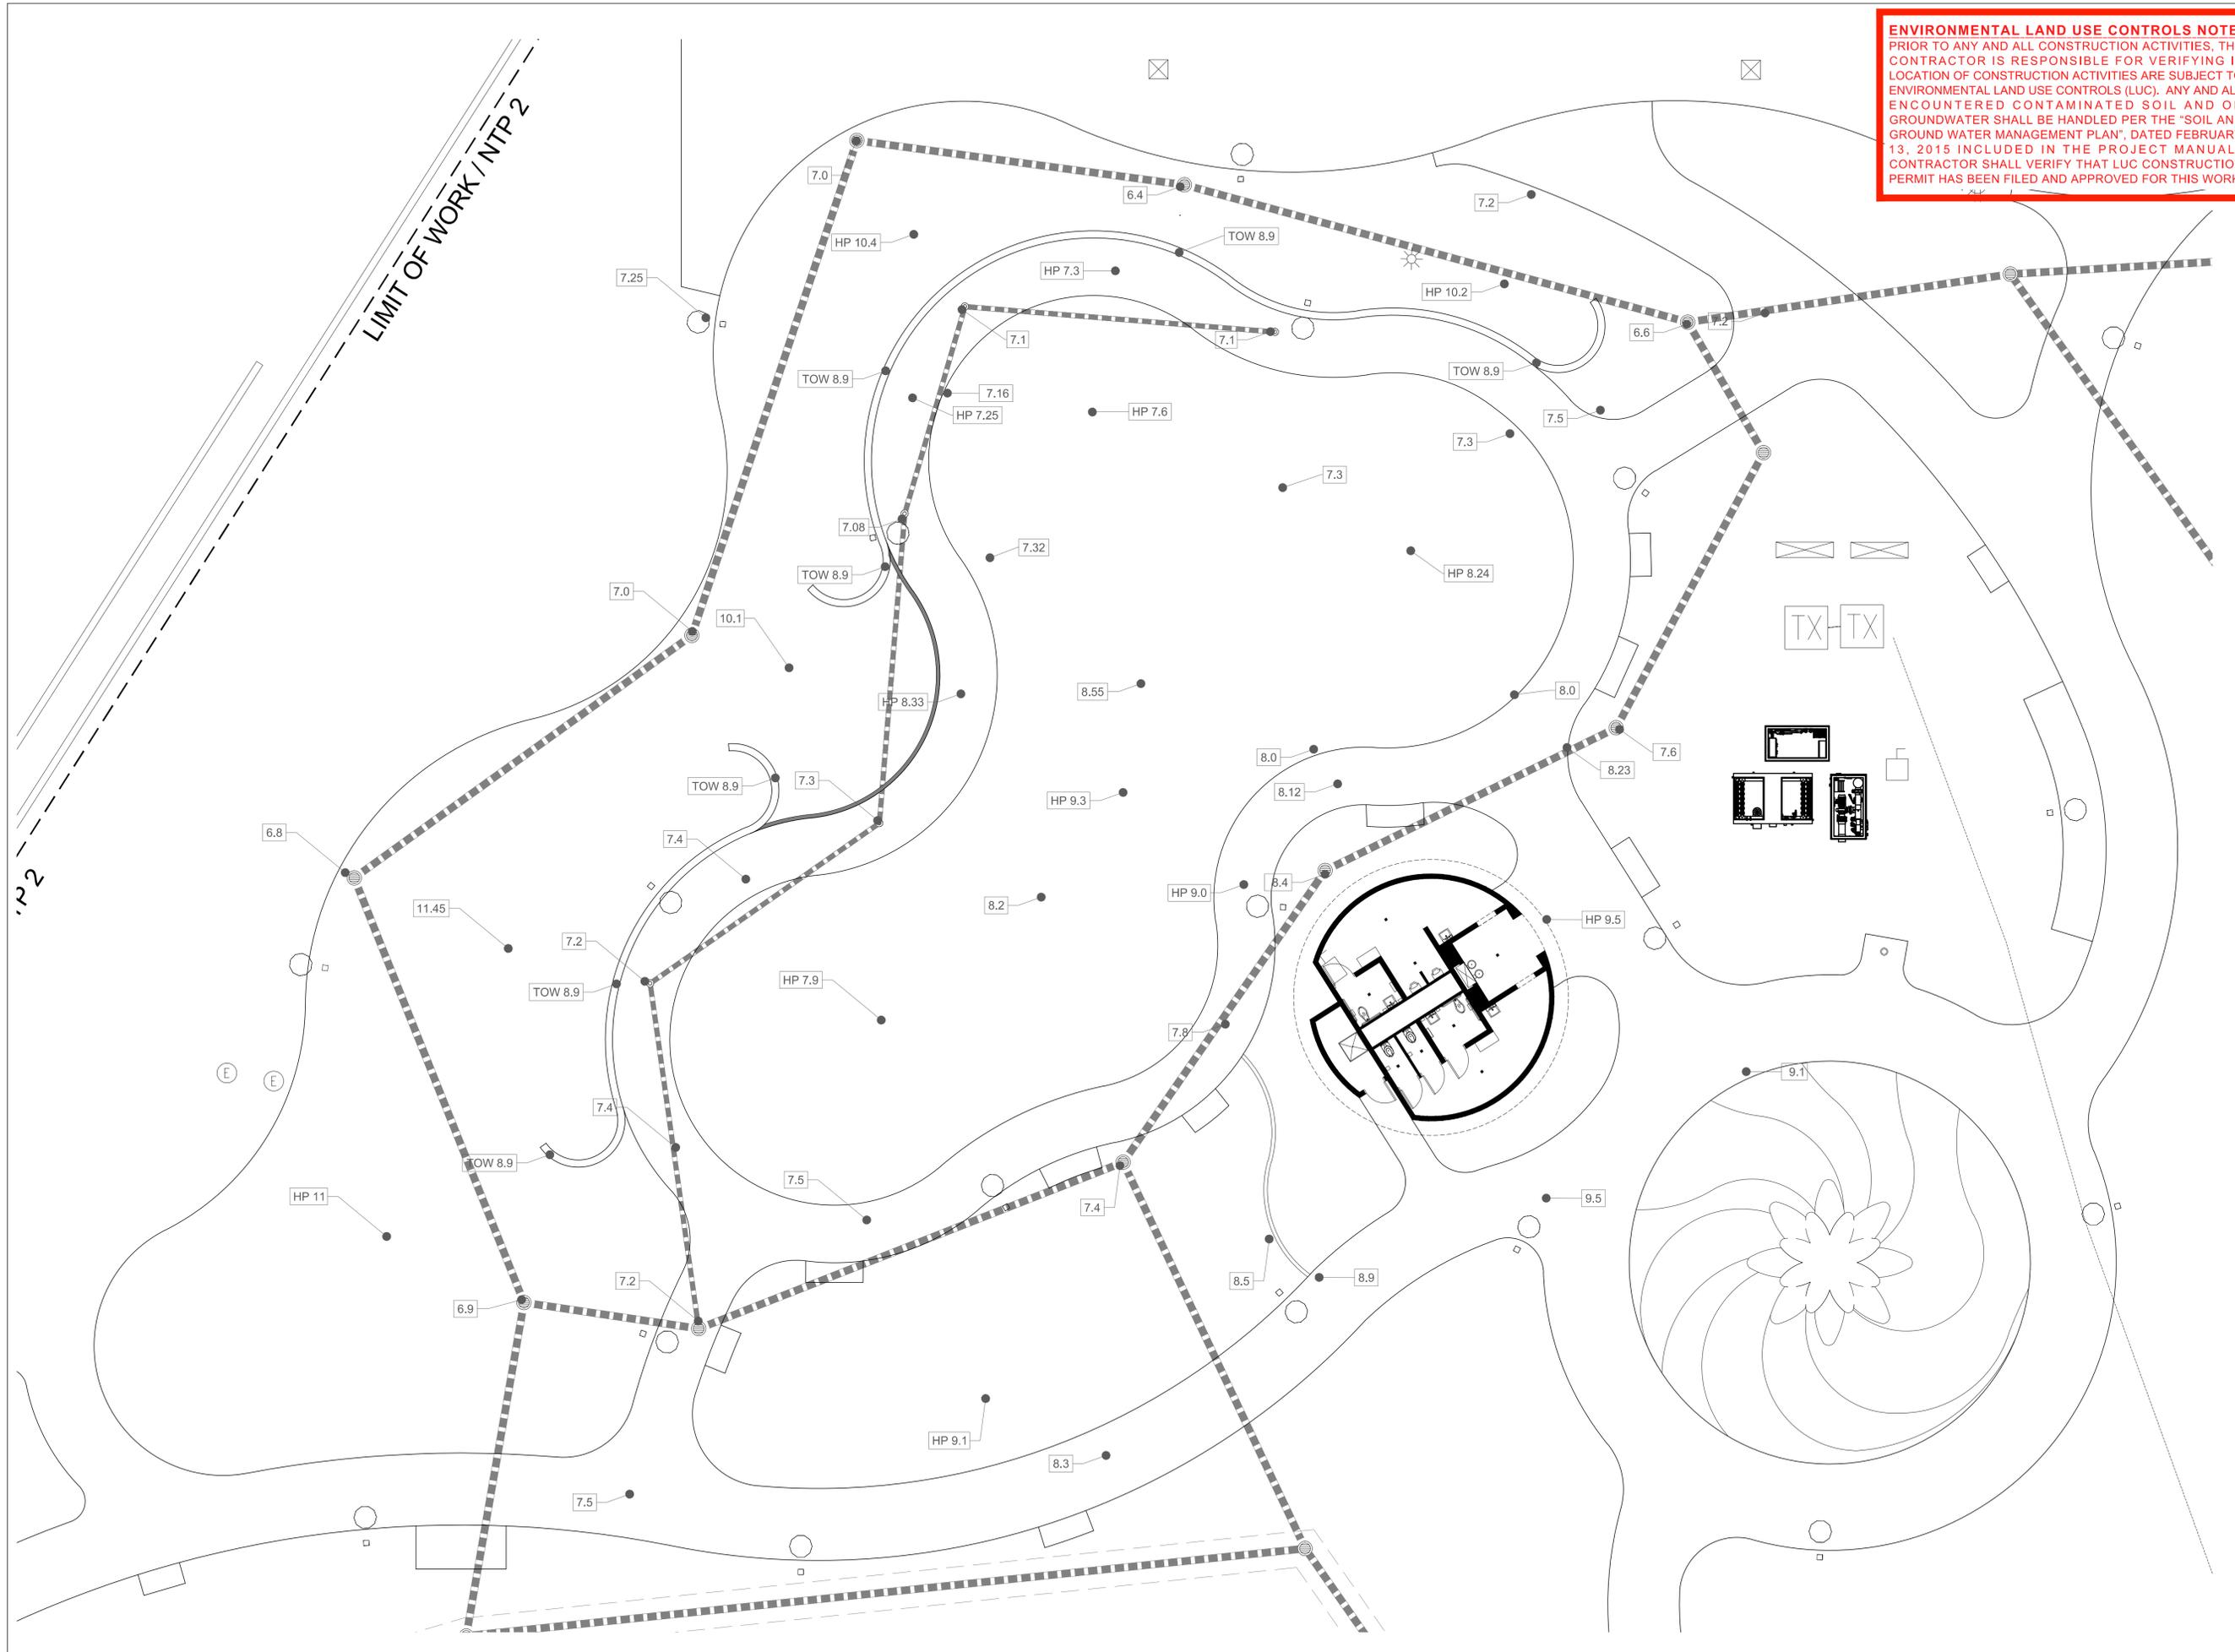

ENVIRONMENTAL LAND USE CONTROLS NOTE:
 PRIOR TO ANY AND ALL CONSTRUCTION ACTIVITIES, THE CONTRACTOR IS RESPONSIBLE FOR VERIFYING IF LOCATION OF CONSTRUCTION ACTIVITIES ARE SUBJECT TO ENVIRONMENTAL LAND USE CONTROLS (LUC). ANY AND ALL ENCOUNTERED CONTAMINATED SOIL AND OR GROUNDWATER SHALL BE HANDLED PER THE "SOIL AND GROUND WATER MANAGEMENT PLAN", DATED FEBRUARY 13, 2015 INCLUDED IN THE PROJECT MANUAL. CONTRACTOR SHALL VERIFY THAT LUC CONSTRUCTION PERMIT HAS BEEN FILED AND APPROVED FOR THIS WORK.

ba
 BERMELLO AJAMIL & PARTNERS • INC
 Architecture • Engineering • Planning
 Interior Design • Landscape Architecture
 2601 South Bayshore Drive
 Suite 1000
 Miami, Florida 33133
 (305) 859-2050
 Fax (305) 860-3700

PREPARED FOR/OWNER:
 CITY OF KEY WEST, FL
 P. O. BOX 1409
 3140 FLAGLER AVENUE
 KEY WEST, FL 33041




PROJECT NAME:
TRUMAN WATERFRONT PARK

PROJECT LOCATION/ADDRESS:
 TRUMAN WATERFRONT PARK
 WEST OF FORT STREET AND THE
 TRUMAN ANNEX DEVELOPMENT,
 NORTH OF KEY WEST NAVAL BASE

SUB-CONSULTANT INFORMATION:

PROFESSIONAL SEAL:

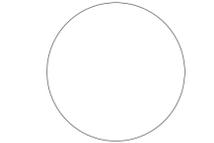

KIRK J. OLNEY
 FLORIDA REGISTERED LANDSCAPE
 LA0001705

SUBMITTAL DESCRIPTION / MILESTONE:

BIDDING
 August 30, 2015

REVISIONS:

DRAWING SHEET INFORMATION
 BA PROJECT NO.: 14041
 SCALE: 1"=10'
 DATE:
 DRAWN BY: KJO
 CHECKED BY: RPH

DRAWING TITLE:
PLAYGROUND SPOT GRADES

SHEET NO.

LF-12