






04 OOLITIC LIMESTONE EXAMPLE
SCALE: NTS

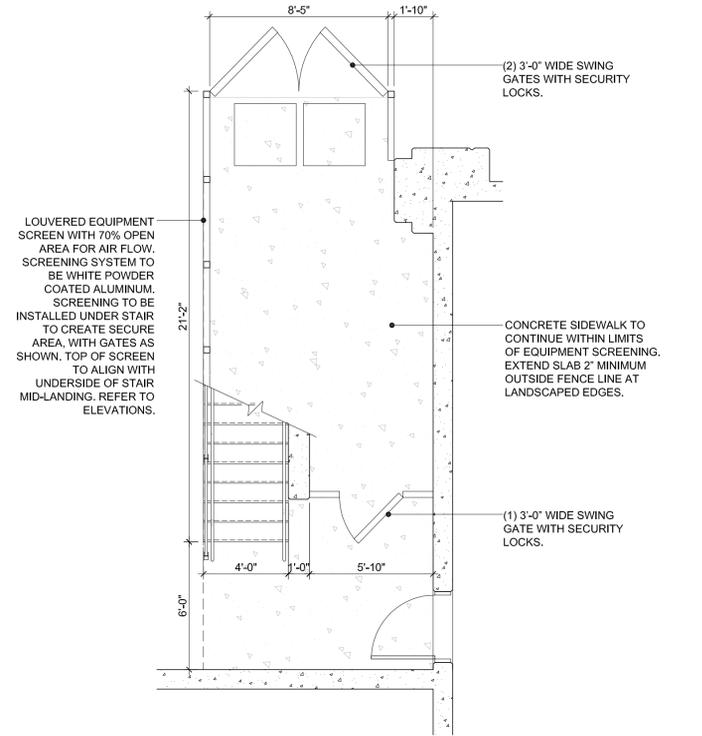

03 ENLARGED MECH EQUIPMENT ENCLOSURE PLAN
SCALE: 1/4" = 1'-0"
GRAPHIC SCALE: 1/4" = 1'-0"

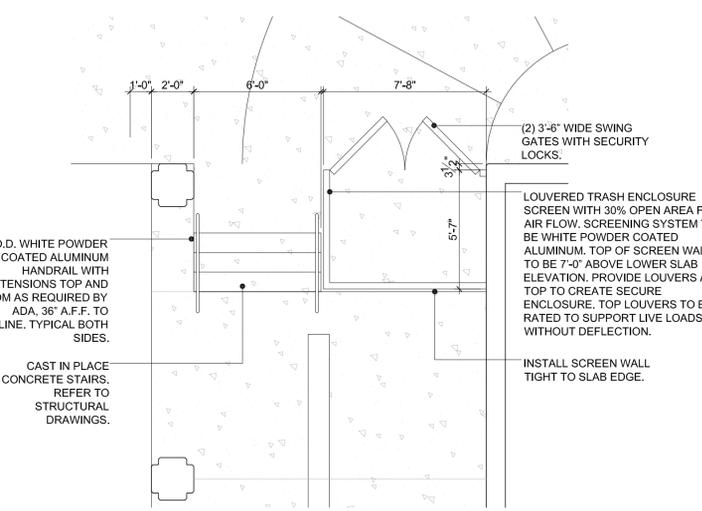

02 ENLARGED TRASH ENCLOSURE PLAN
SCALE: 1/4" = 1'-0"
GRAPHIC SCALE: 1/4" = 1'-0"

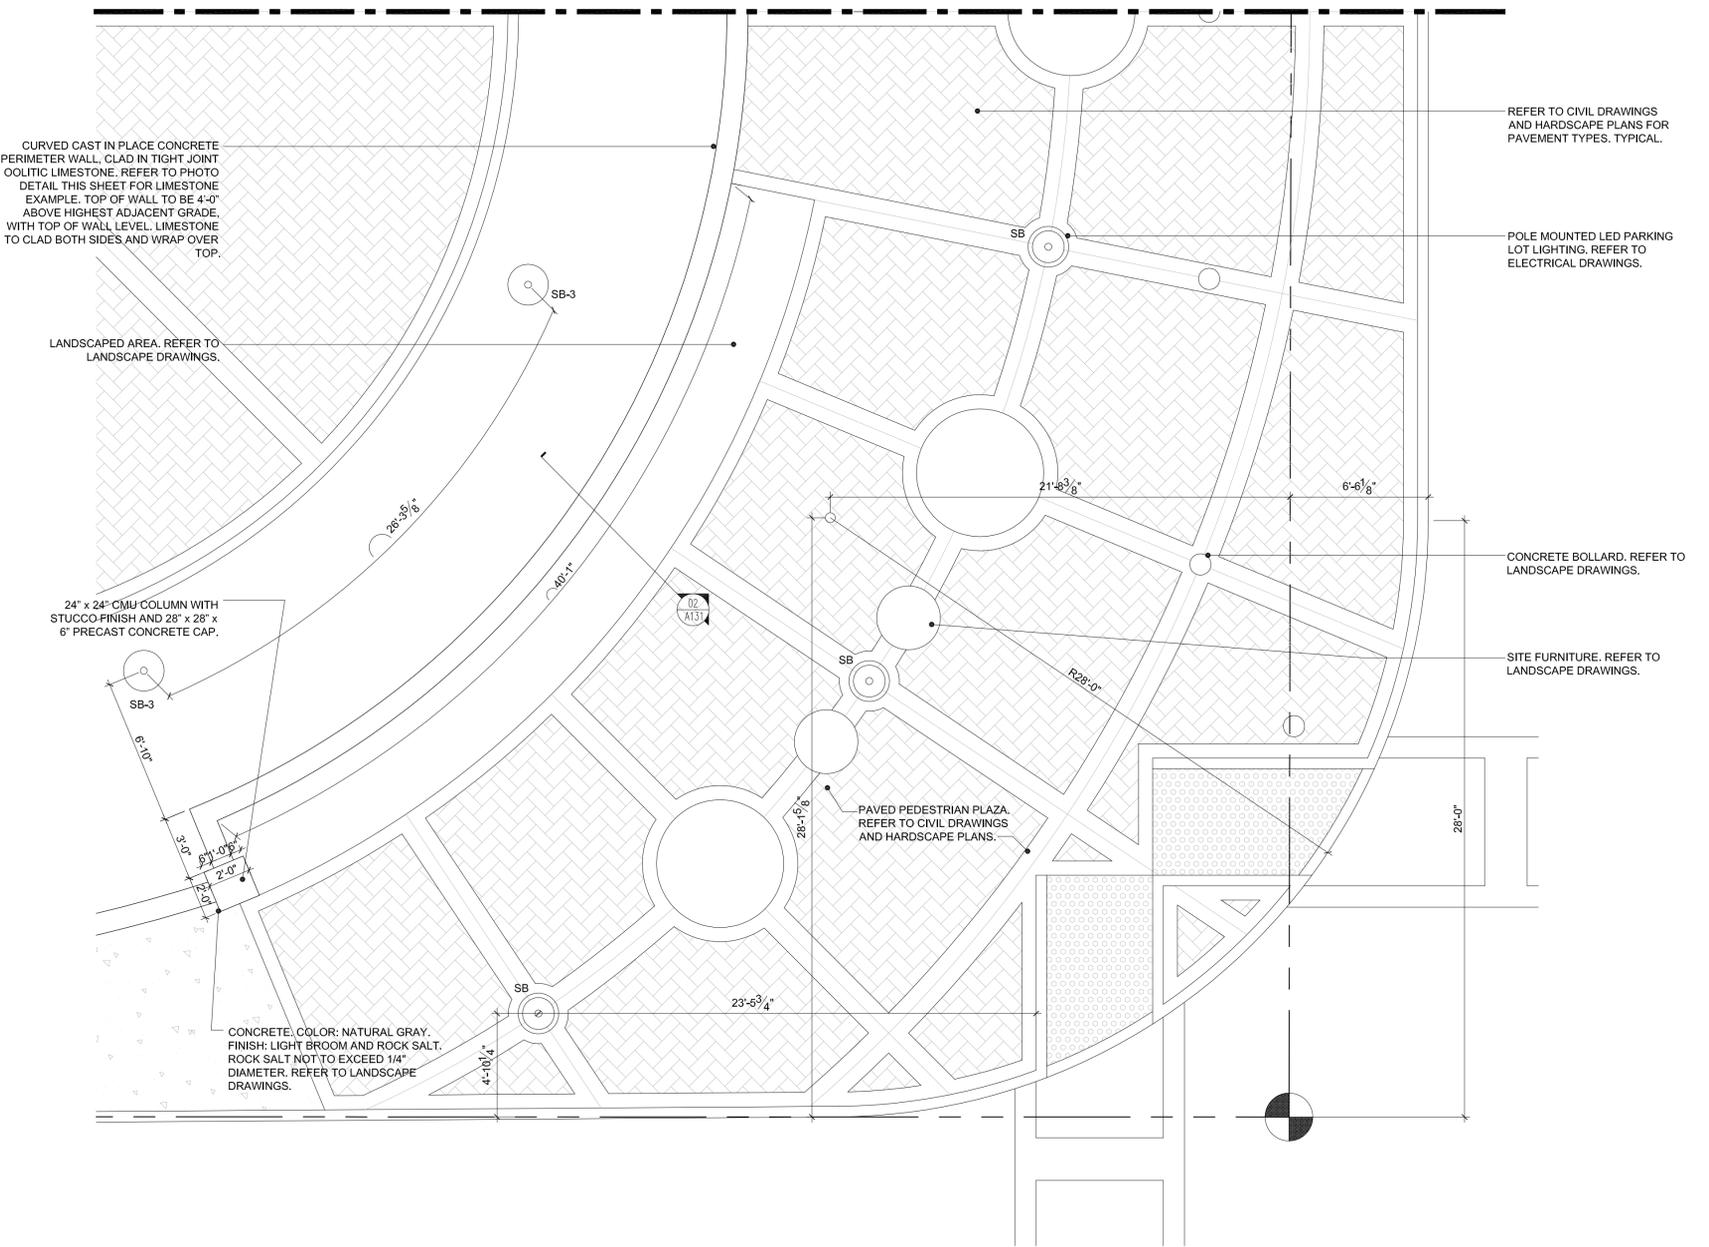

01 ENLARGED PERIMETER SITE WALL AND PLAZA
SCALE: 1/4" = 1'-0"
GRAPHIC SCALE: 1/4" = 1'-0"

Seal:

Consultants:
STRUCTURAL ENGINEER:
TKW Consulting Engineers
6021 Banner Drive,
Fort Myers, Florida 33907
CIVIL ENGINEER:
Perez Engineering & Development, Inc.
1310 Kennedy Dr., Suite 201
Key West, Florida 33040
MEP / EP ENGINEER:
TEC Engineering for Architecture
1400 Colonial Boulevard, Suite 203
Fort Myers, Florida 33907
LANDSCAPE ARCHITECT:
Landscape Architecture, LLC
2025 Porco de Leon Blvd., Suite 300
Coral Gables, Florida 33134

Submissions:
2013.02.15 - Bidding Documents

FIRE STATION #2
616 Simonton Street, Key West, Florida
BUILDING AND SITE DEVELOPMENT
FOR
City of Key West, 3132 Flagler Avenue, Key West, Florida 33040

PLOTTED: 2/15/2013 10:26 AM
Drawing Size: 24x36 Project #: MK-12060
Drawn By: ADS Checked By: MBI

Title:
ARCHITECTURAL
SITE
DETAILS

Sheet Number:
A1.2.2
Date: February 15, 2013
©2013 by mbi | k2m Architecture, Inc.

Seal:

Consultants:

STRUCTURAL ENGINEER:
FKW Consulting Engineers
6021 Banner Drive,
Fort Myers, Florida 33912
CIVIL ENGINEER:
Perez Engineering & Development, Inc.
1310 Kennedy Dr., Suite 201
Key West, Florida 33040
MEP/FP ENGINEER:
TEC Engineering for Architecture
1400 Colonial Boulevard, Suite 203
Fort Myers, Florida 33907
LANDSCAPE ARCHITECT:
Landscape Architecture, LLC
2025 Porcua de Leon Blvd., Suite 300
Coral Gables, Florida 33134

Submissions:

2013.02.15 - Bidding Documents

FIRE STATION #2
616 Simonton Street, Key West, Florida
BUILDING AND SITE DEVELOPMENT
FOR
City of Key West, 3132 Flagler Avenue, Key West, Florida 33040

PLOTTED: 2/15/2013 10:29 AM

Drawing Size: 24x36 | Project #: MK-12060

Drawn By: ADS | Checked By: MBI


Title:
**ENLARGED
SITE
DETAIL PLANS**

Sheet Number:

A1.2.3

Date: February 15, 2013

©2013 by mbi | k2m Architecture, Inc.

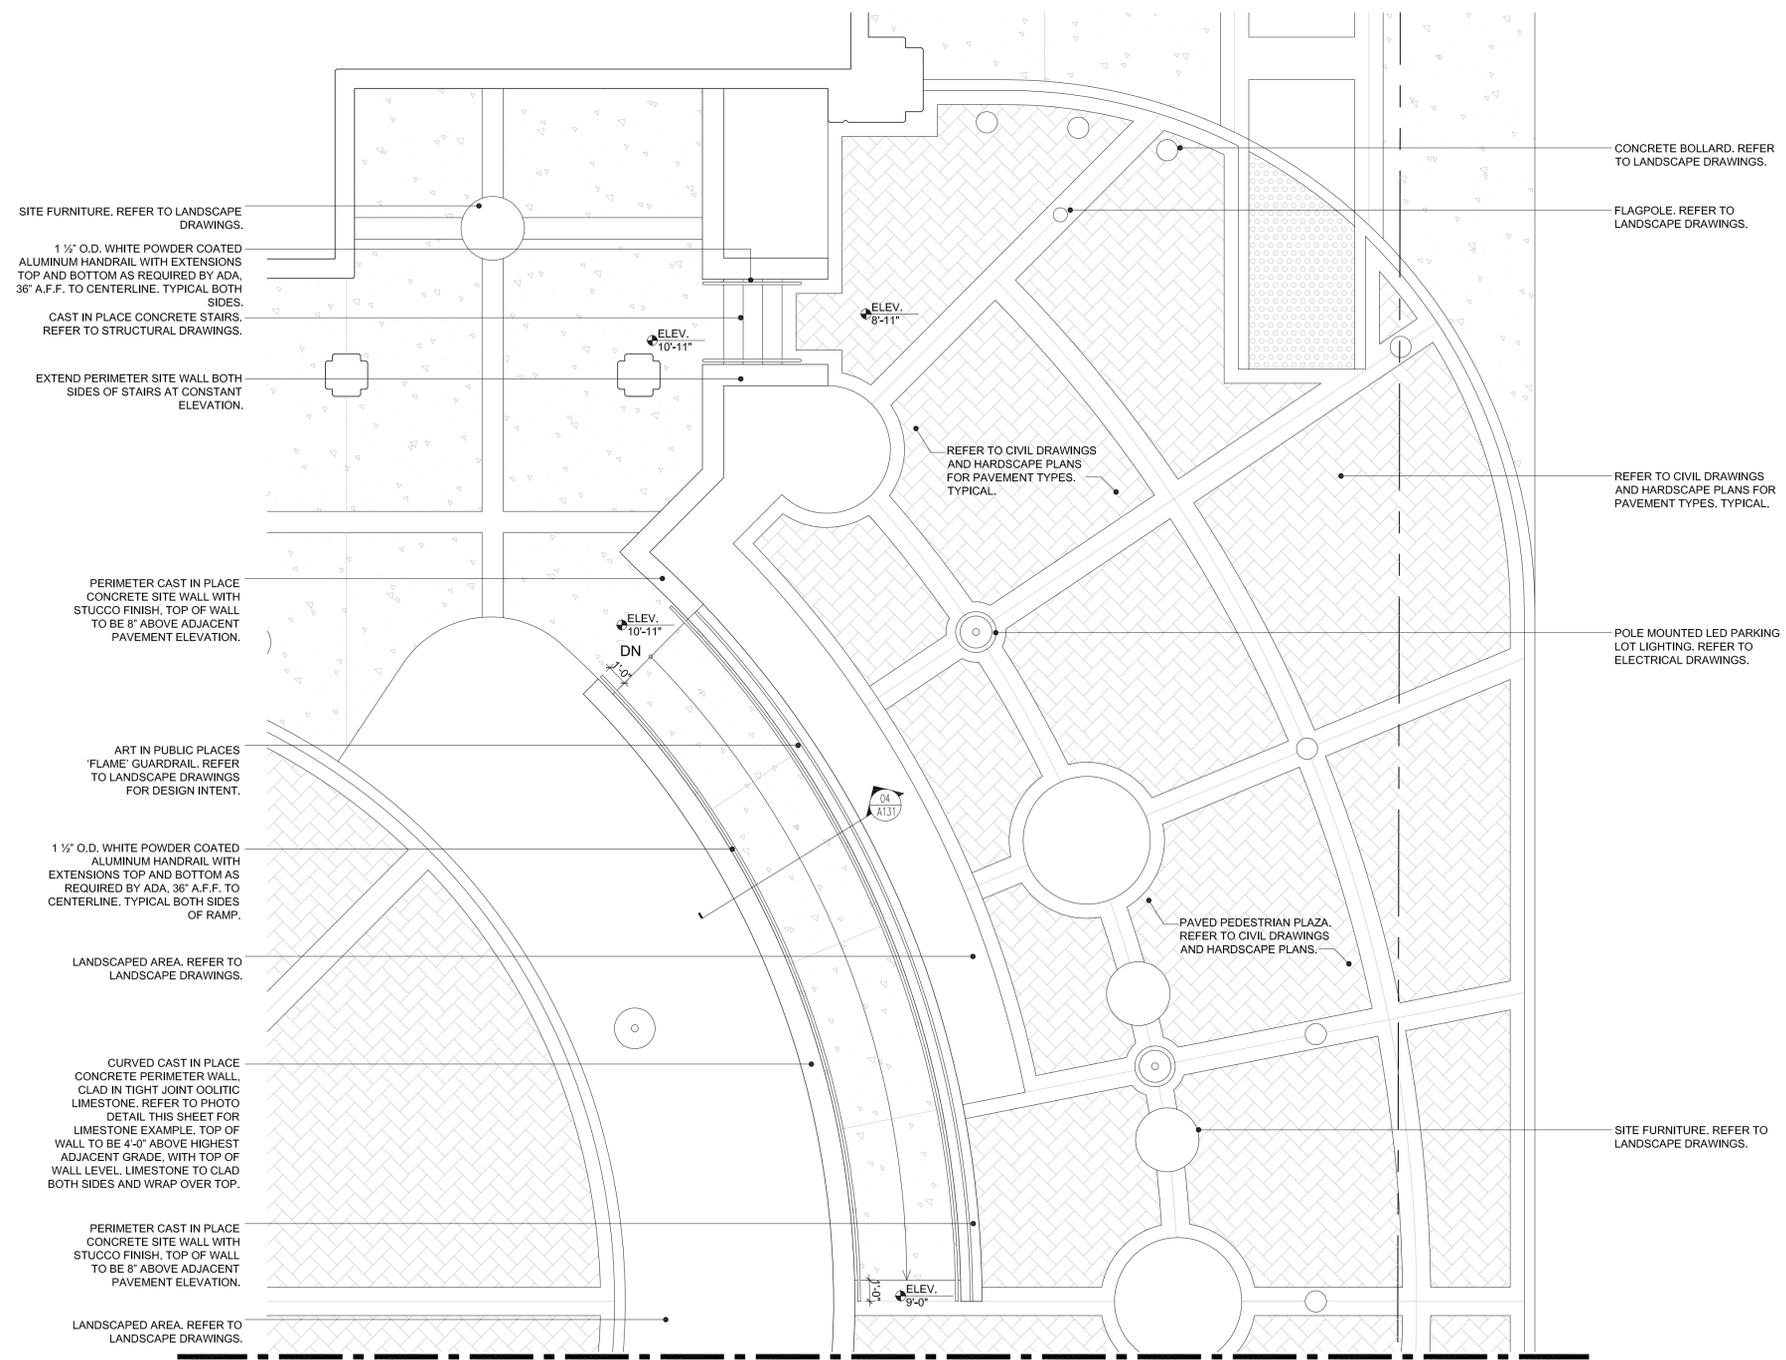

SITE FURNITURE. REFER TO LANDSCAPE DRAWINGS.

1 1/2" O.D. WHITE POWDER COATED ALUMINUM HANDRAIL WITH EXTENSIONS TOP AND BOTTOM AS REQUIRED BY ADA, 36" A.F.F. TO CENTERLINE. TYPICAL BOTH SIDES.
CAST IN PLACE CONCRETE STAIRS. REFER TO STRUCTURAL DRAWINGS.

EXTEND PERIMETER SITE WALL BOTH SIDES OF STAIRS AT CONSTANT ELEVATION.

PERIMETER CAST IN PLACE CONCRETE SITE WALL WITH STUCCO FINISH. TOP OF WALL TO BE 8" ABOVE ADJACENT PAVEMENT ELEVATION.

ART IN PUBLIC PLACES 'FLAME' GUARDRAIL. REFER TO LANDSCAPE DRAWINGS FOR DESIGN INTENT.

1 1/2" O.D. WHITE POWDER COATED ALUMINUM HANDRAIL WITH EXTENSIONS TOP AND BOTTOM AS REQUIRED BY ADA, 36" A.F.F. TO CENTERLINE. TYPICAL BOTH SIDES OF RAMP.

LANDSCAPED AREA. REFER TO LANDSCAPE DRAWINGS.

CURVED CAST IN PLACE CONCRETE PERIMETER WALL, CLAD IN TIGHT JOINT OOLITIC LIMESTONE. REFER TO PHOTO DETAIL THIS SHEET FOR LIMESTONE EXAMPLE. TOP OF WALL TO BE 4'-0" ABOVE HIGHEST ADJACENT GRADE. WITH TOP OF WALL LEVEL, LIMESTONE TO CLAD BOTH SIDES AND WRAP OVER TOP.

PERIMETER CAST IN PLACE CONCRETE SITE WALL WITH STUCCO FINISH. TOP OF WALL TO BE 8" ABOVE ADJACENT PAVEMENT ELEVATION.

LANDSCAPED AREA. REFER TO LANDSCAPE DRAWINGS.

CONCRETE BOLLARD. REFER TO LANDSCAPE DRAWINGS.

FLAGPOLE. REFER TO LANDSCAPE DRAWINGS.

REFER TO CIVIL DRAWINGS AND HARDSCAPE PLANS FOR PAVEMENT TYPES. TYPICAL.

POLE MOUNTED LED PARKING LOT LIGHTING. REFER TO ELECTRICAL DRAWINGS.

SITE FURNITURE. REFER TO LANDSCAPE DRAWINGS.

01
A1.2.3

ENLARGED PERIMETER SITE WALL AND PLAZA

SCALE: 1/4" = 1'-0"




Seal:

Consultants:

STRUCTURAL ENGINEER:
FKW Consulting Engineers
6021 Banner Drive,
Fort Myers, Florida 33912
CIVIL ENGINEER:
Perez Engineering & Development, Inc.
1310 Kennedy Dr., Suite 201
Key West, Florida 33040
MEP/FP ENGINEER:
TEC Engineering for Architecture
1400 Colonial Boulevard, Suite 203
Fort Myers, Florida 33907
LANDSCAPE ARCHITECT:
Landscape Architecture, LLC
2525 Porcua de Leon Blvd., Suite 300
Coral Gables, Florida 33134


Submissions:

2013.02.15 - Bidding Documents

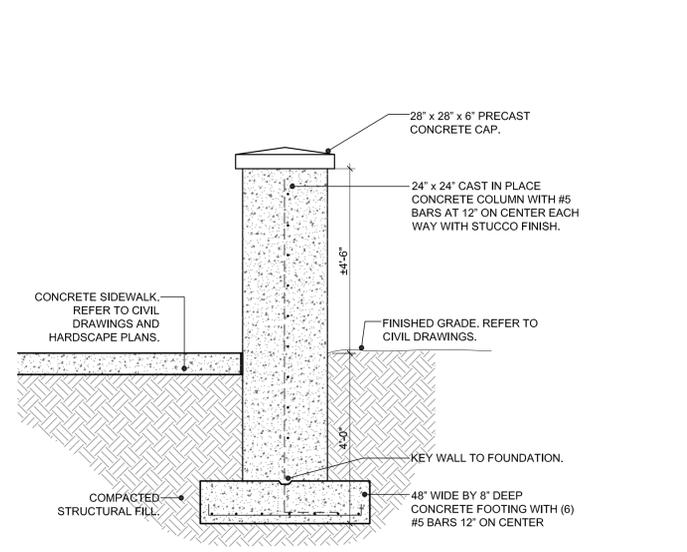


05
A1.3.1
SITE WALL SECTION DETAIL AT COLUMN

SCALE: 1/2" = 1'-0"
GRAPHIC SCALE: 1/2" = 1'-0"

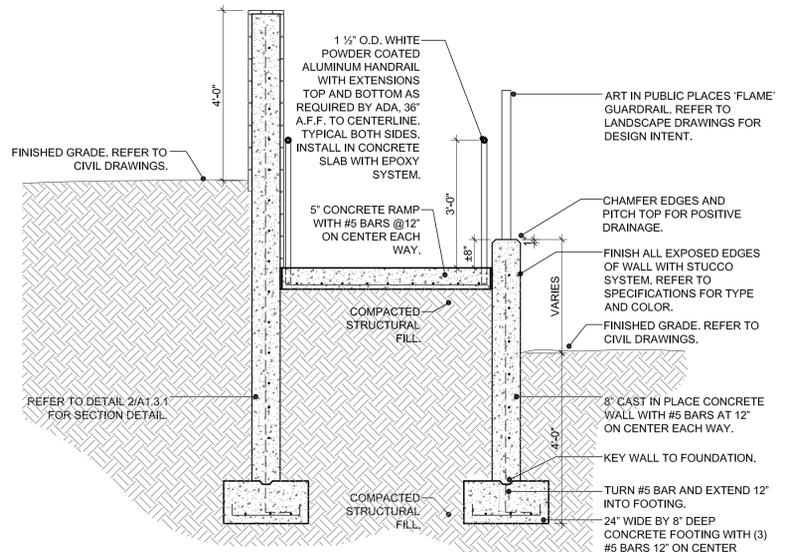


04
A1.3.1
PEDESTRIAN PLAZA RAMP SECTION DETAIL

SCALE: 1/2" = 1'-0"
GRAPHIC SCALE: 1/2" = 1'-0"

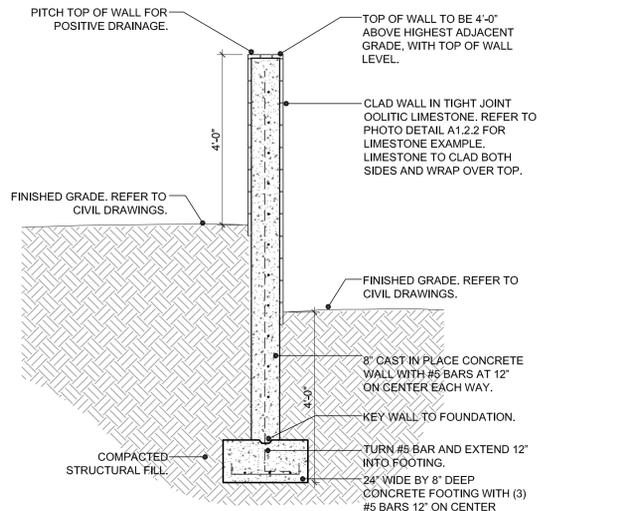


02
A1.3.1
SITE WALL SECTION DETAIL AT CURVE

SCALE: 1/2" = 1'-0"
GRAPHIC SCALE: 1/2" = 1'-0"

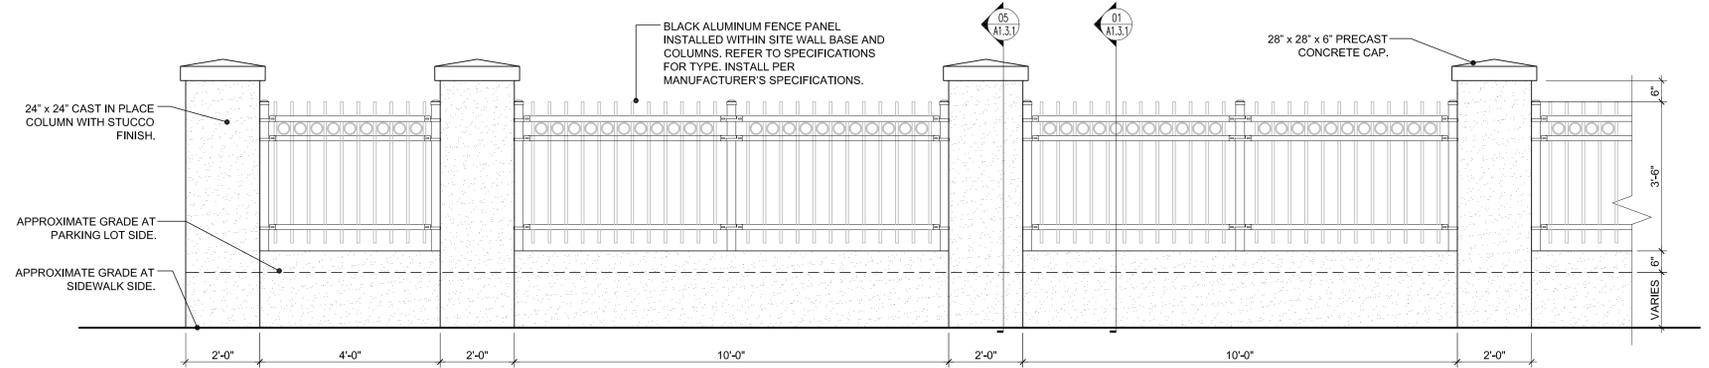

03
A1.3.1
ENLARGED PERIMETER SITE WALL ELEVATION

SCALE: 1/2" = 1'-0"
GRAPHIC SCALE: 1/2" = 1'-0"

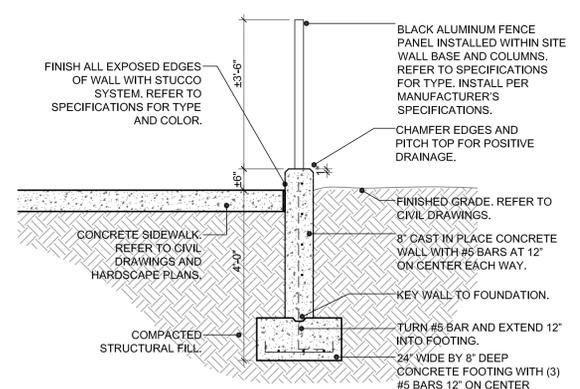

01
A1.3.1
SITE WALL SECTION DETAIL AT PANEL

SCALE: 1/2" = 1'-0"
GRAPHIC SCALE: 1/2" = 1'-0"

FIRE STATION #2
616 Simonton Street, Key West, Florida
BUILDING AND SITE DEVELOPMENT
FOR
City of Key West, 3132 Flagler Avenue, Key West, Florida 33040

PLOTTED: 2/15/2013 2:29 PM
Drawing Size: 24x36 | Project #: MK-12060
Drawn By: ADS | Checked By: MBI

Title:
ARCHITECTURAL SITE DETAILS

Sheet Number:
A1.3.1
Date: February 15, 2013

Seal:

Consultants:
STRUCTURAL ENGINEER:
FKW Consulting Engineers
5621 Banner Drive,
Fort Myers, Florida 33912
CIVIL ENGINEER:
Paroz Engineering & Development, Inc.
1510 Kennedy Dr., Suite 201
Key West, Florida 33040
MEP/FP ENGINEER:
TEC Engineering for Architecture
1400 Colonial Boulevard, Suite 203
Fort Myers, Florida 33907
LANDSCAPE ARCHITECT:
LANDSCAPE ARCHITECTURE, LLC
2025 Ponce de Leon Blvd., Suite 300
Coral Gables, Florida 33134

Submissions:
2013.02.15 - Bidding Documents

FIRE STATION #2
616 Simonton Street, Key West, Florida
BUILDING AND SITE DEVELOPMENT
FOR
City of Key West, 3132 Flagler Avenue, Key West, Florida 33040

PLOTTED: 2/15/2013 10:37 AM


Drawing Size: 24x36 Project #: MK-12060
Drawn By: ADS Checked By: MBI

Title: **FIRST FLOOR PLAN**

Sheet Number:

A2.1.1

Date: February 15, 2013
©2013 by mbi | k2m Architecture, Inc.

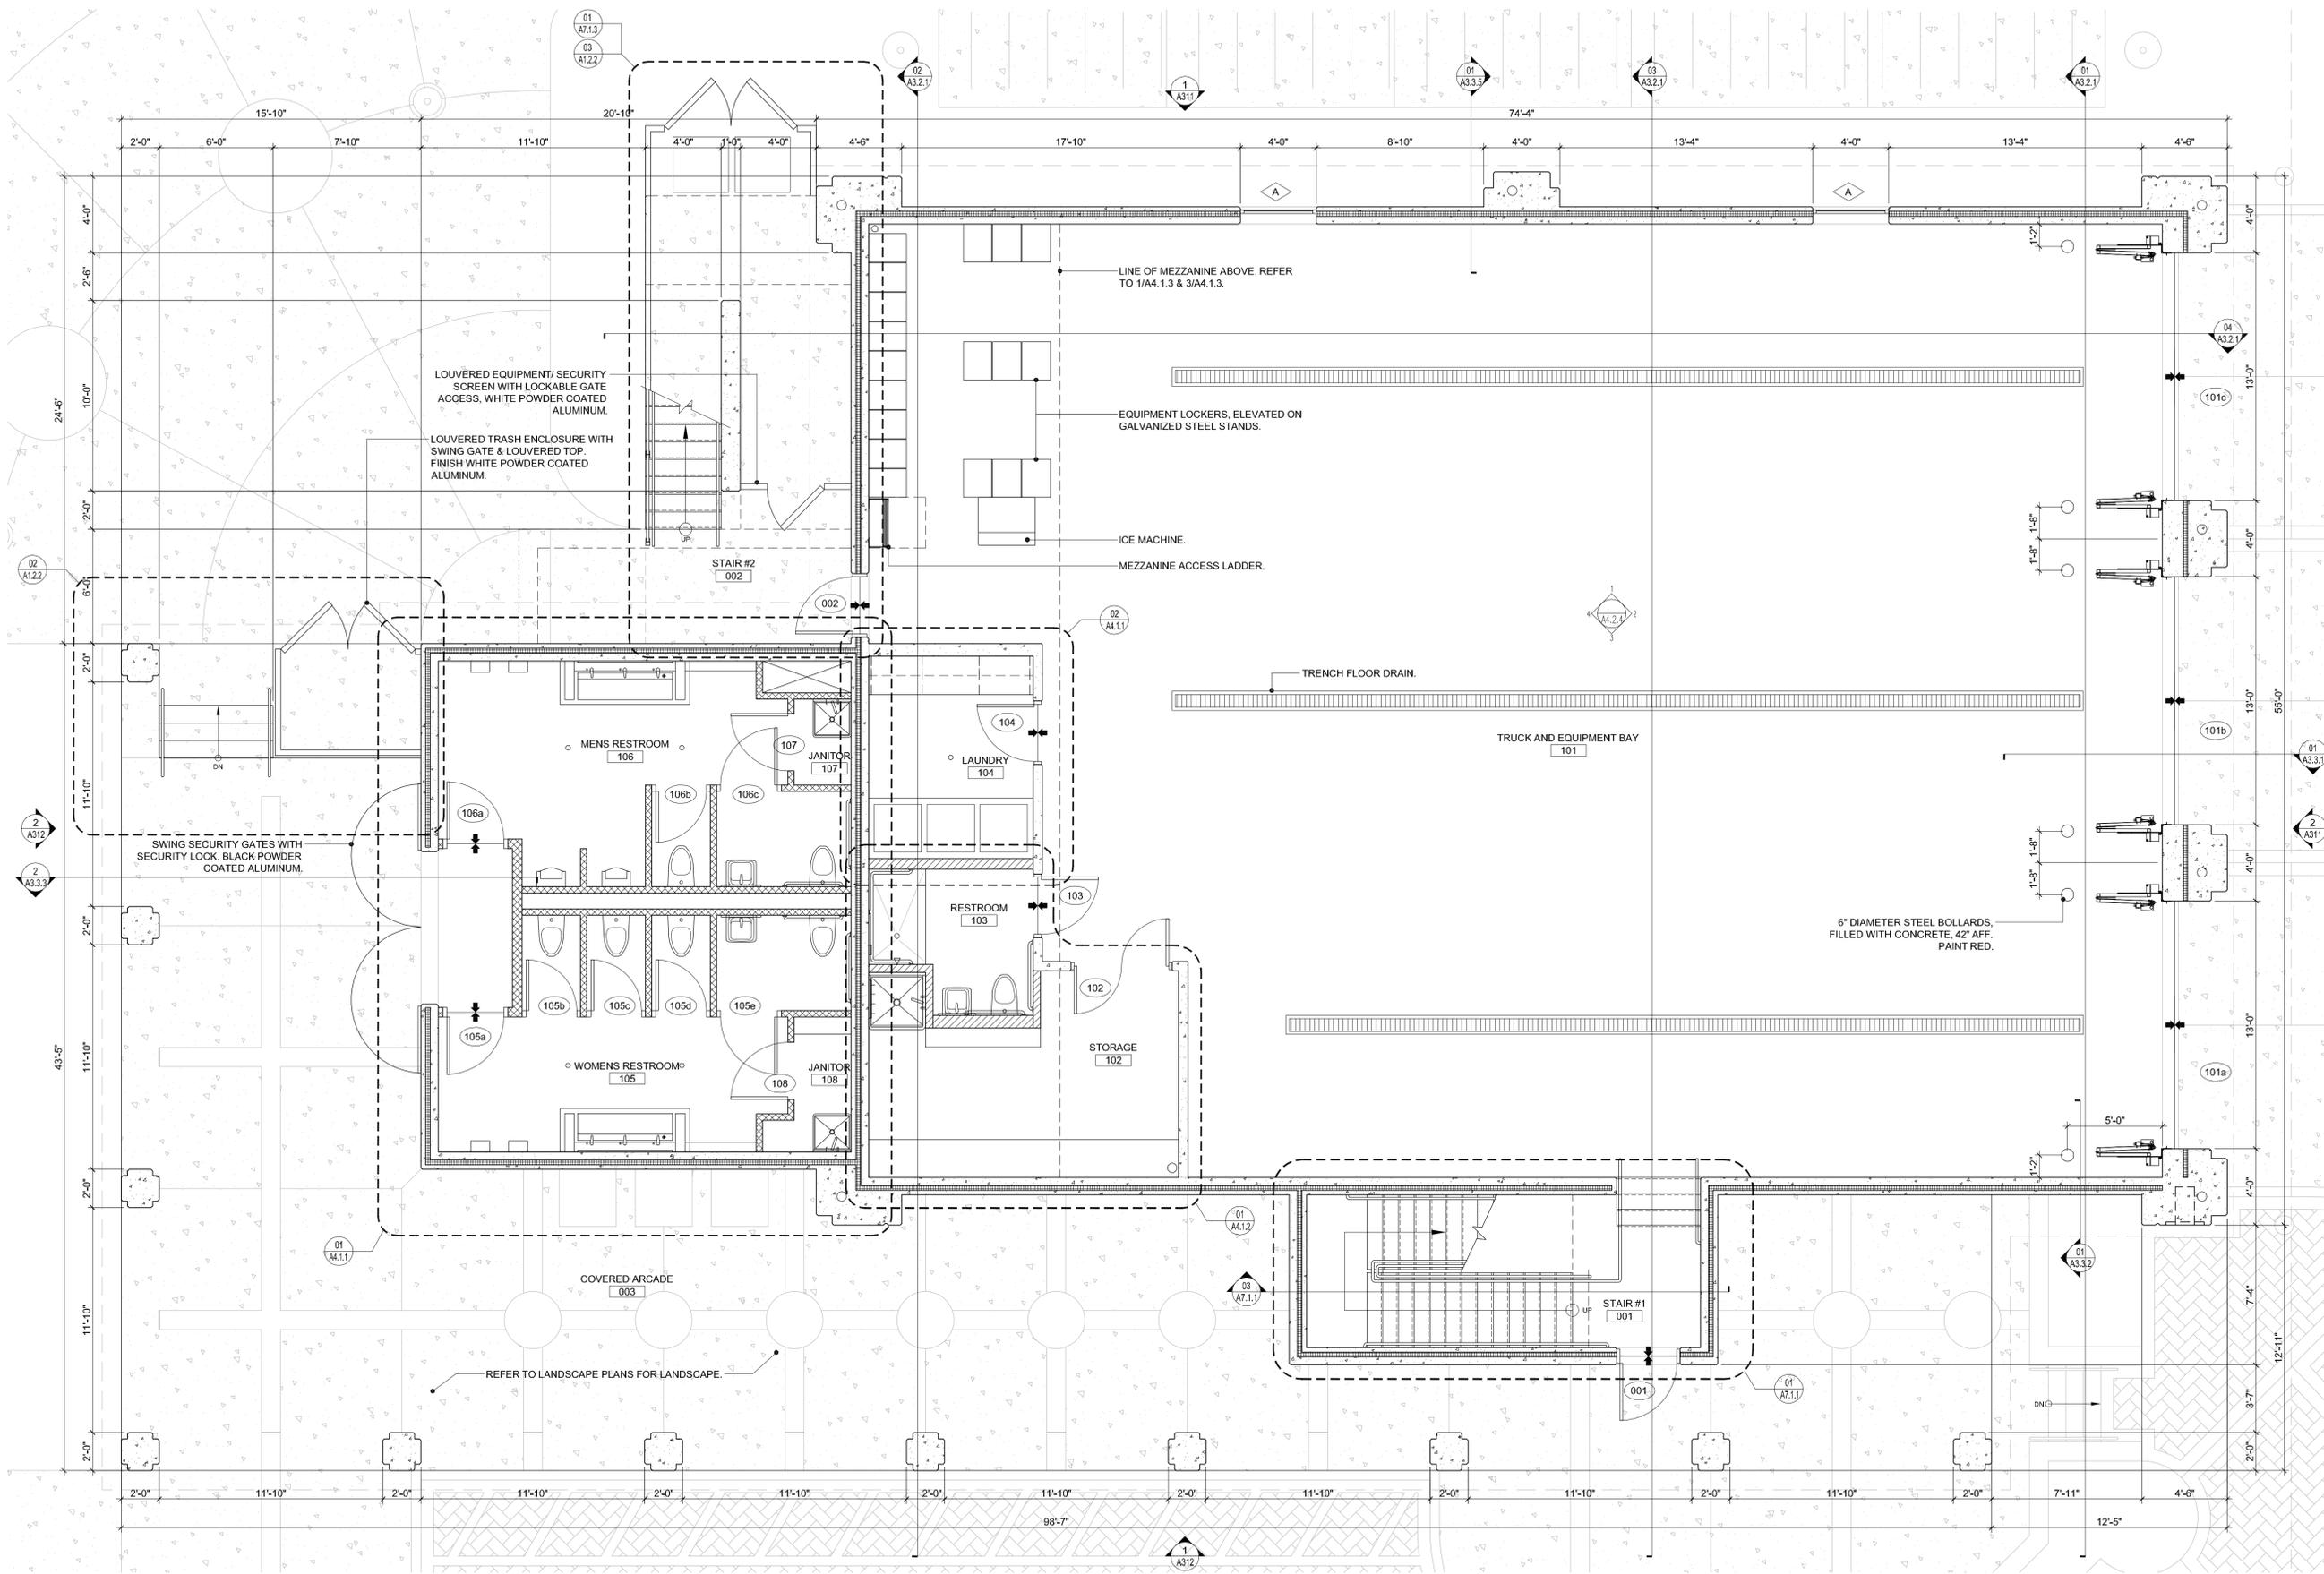

FIRST FLOOR PLAN
SCALE: 1/4" = 1'-0"



FC:\Projects\12060 - City of Key West - Fire Station #2\Drawings\Arch\01.dwg, 2/15/2013 10:37 AM, scale: 1/4" = 1'-0", sheet: 01/06

Seal:

- Consultants:**
- STRUCTURAL ENGINEER:**
FKW Consulting Engineers
5621 Banner Drive,
Fort Myers, Florida 33912
 - CIVIL ENGINEER:**
Paroz Engineering & Development, Inc.
1310 Kennedy Dr., Suite 201
Key West, Florida 33040
 - MEP / FF ENGINEER:**
TFC Engineering for Architecture
1400 Colonial Boulevard, Suite 203
Fort Myers, Florida 33907
 - LANDSCAPE ARCHITECT:**
Landscape Architecture, LLC
2025 Ponce de Leon Blvd., Suite 300
Coral Gables, Florida 33134

Submissions:
2013.02.15 - Bidding Documents

FIRE STATION #2
616 Simonton Street, Key West, Florida
BUILDING AND SITE DEVELOPMENT
FOR
City of Key West, 3132 Flagler Avenue, Key West, Florida 33040

PLOTTED: 2/15/2013 10:36 AM


Drawing Size	Project #:
24x36	MK-12060
Drawn By:	Checked By:
ADS	MBI

Title:
SECOND FLOOR PLAN

Sheet Number:

A2.1.2

Date: February 15, 2013
©2013 by mbi | k2m Architecture, Inc.

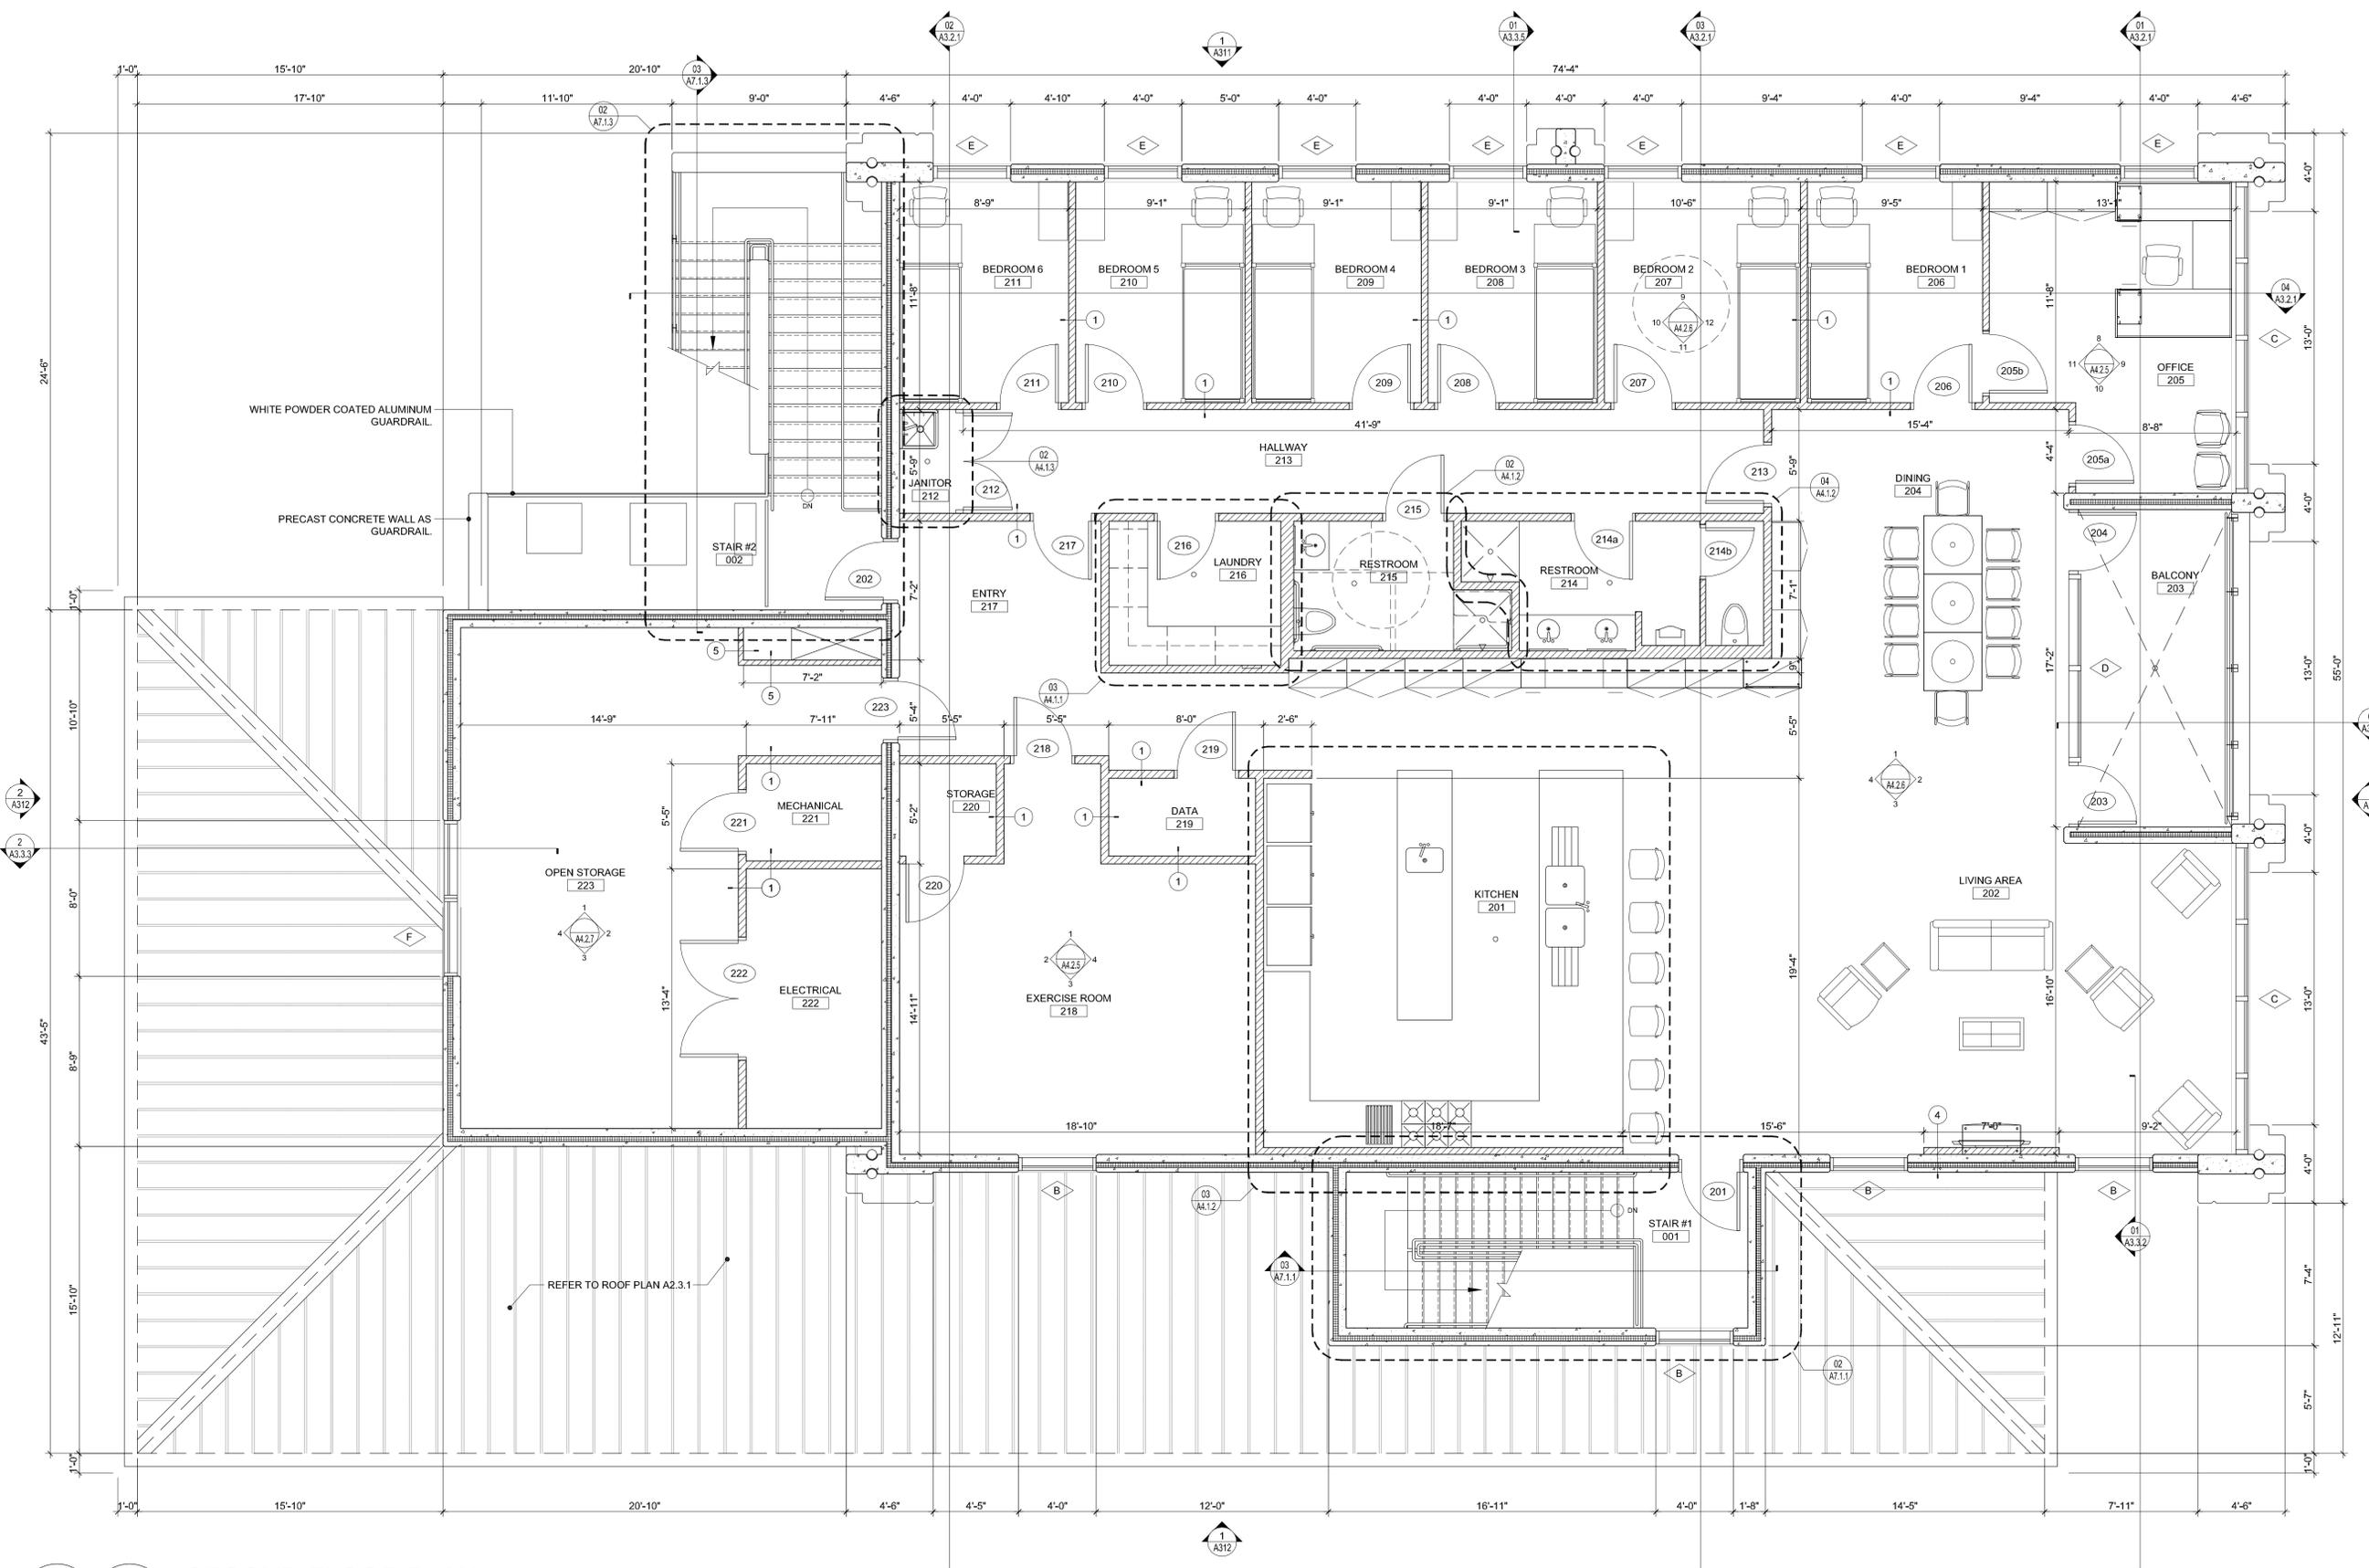

01
SECOND FLOOR PLAN
SCALE: 1/4" = 1'-0"



P:\2013\MK-12060 - City of Key West - Fire Station #2\Drawings\Arch\2013\A2.1.2 - 2nd fl plan.dwg, 2/15/2013 10:36 AM, scale: 1/4" = 1'-0", sheet: 01/05

Seal:

Consultants:

- STRUCTURAL ENGINEER:**
FKW Consulting Engineers
5621 Banner Drive,
Fort Myers, Florida 33912
- CIVIL ENGINEER:**
Paros Engineering & Development, Inc.
1310 Kennedy Dr., Suite 201
Key West, Florida 33040
- MEP/FP ENGINEER:**
TEC Engineering for Architecture
1400 Colonial Boulevard, Suite 203
Fort Myers, Florida 33907
- LANDSCAPE ARCHITECT:**
Landscape Architecture, LLC
2025 Ponce de Leon Blvd., Suite 300
Coral Gables, Florida 33134

Submissions:

2013.02.15 - Bidding Documents

FIRE STATION #2
616 Simonton Street, Key West, Florida
BUILDING AND SITE DEVELOPMENT
FOR
City of Key West, 3132 Flagler Avenue, Key West, Florida 33040

PLOTTED: 2/15/2013 1:48 PM

Drawing Size 24x36	Project #: MK-12060
Drawn By: ADS	Checked By: MBI

Title:
SECOND FLOOR CEILING PLAN


Sheet Number:

A2.2.2

Date: February 15, 2013

©2013 by mbi | k2m Architecture, Inc.

GENERAL CEILING NOTES:
 1. REFER TO LIGHTING LEGEND A6.1.2 FOR LIGHT FIXTURES.
 2. REFER TO CEILING LEGEND A6.1.2 FOR SYMBOL DESCRIPTIONS.
 3. COORDINATE WITH MECHANICAL, PLUMBING, ELECTRICAL & FIRE PROTECTION ENGINEERING AS REQUIRED.

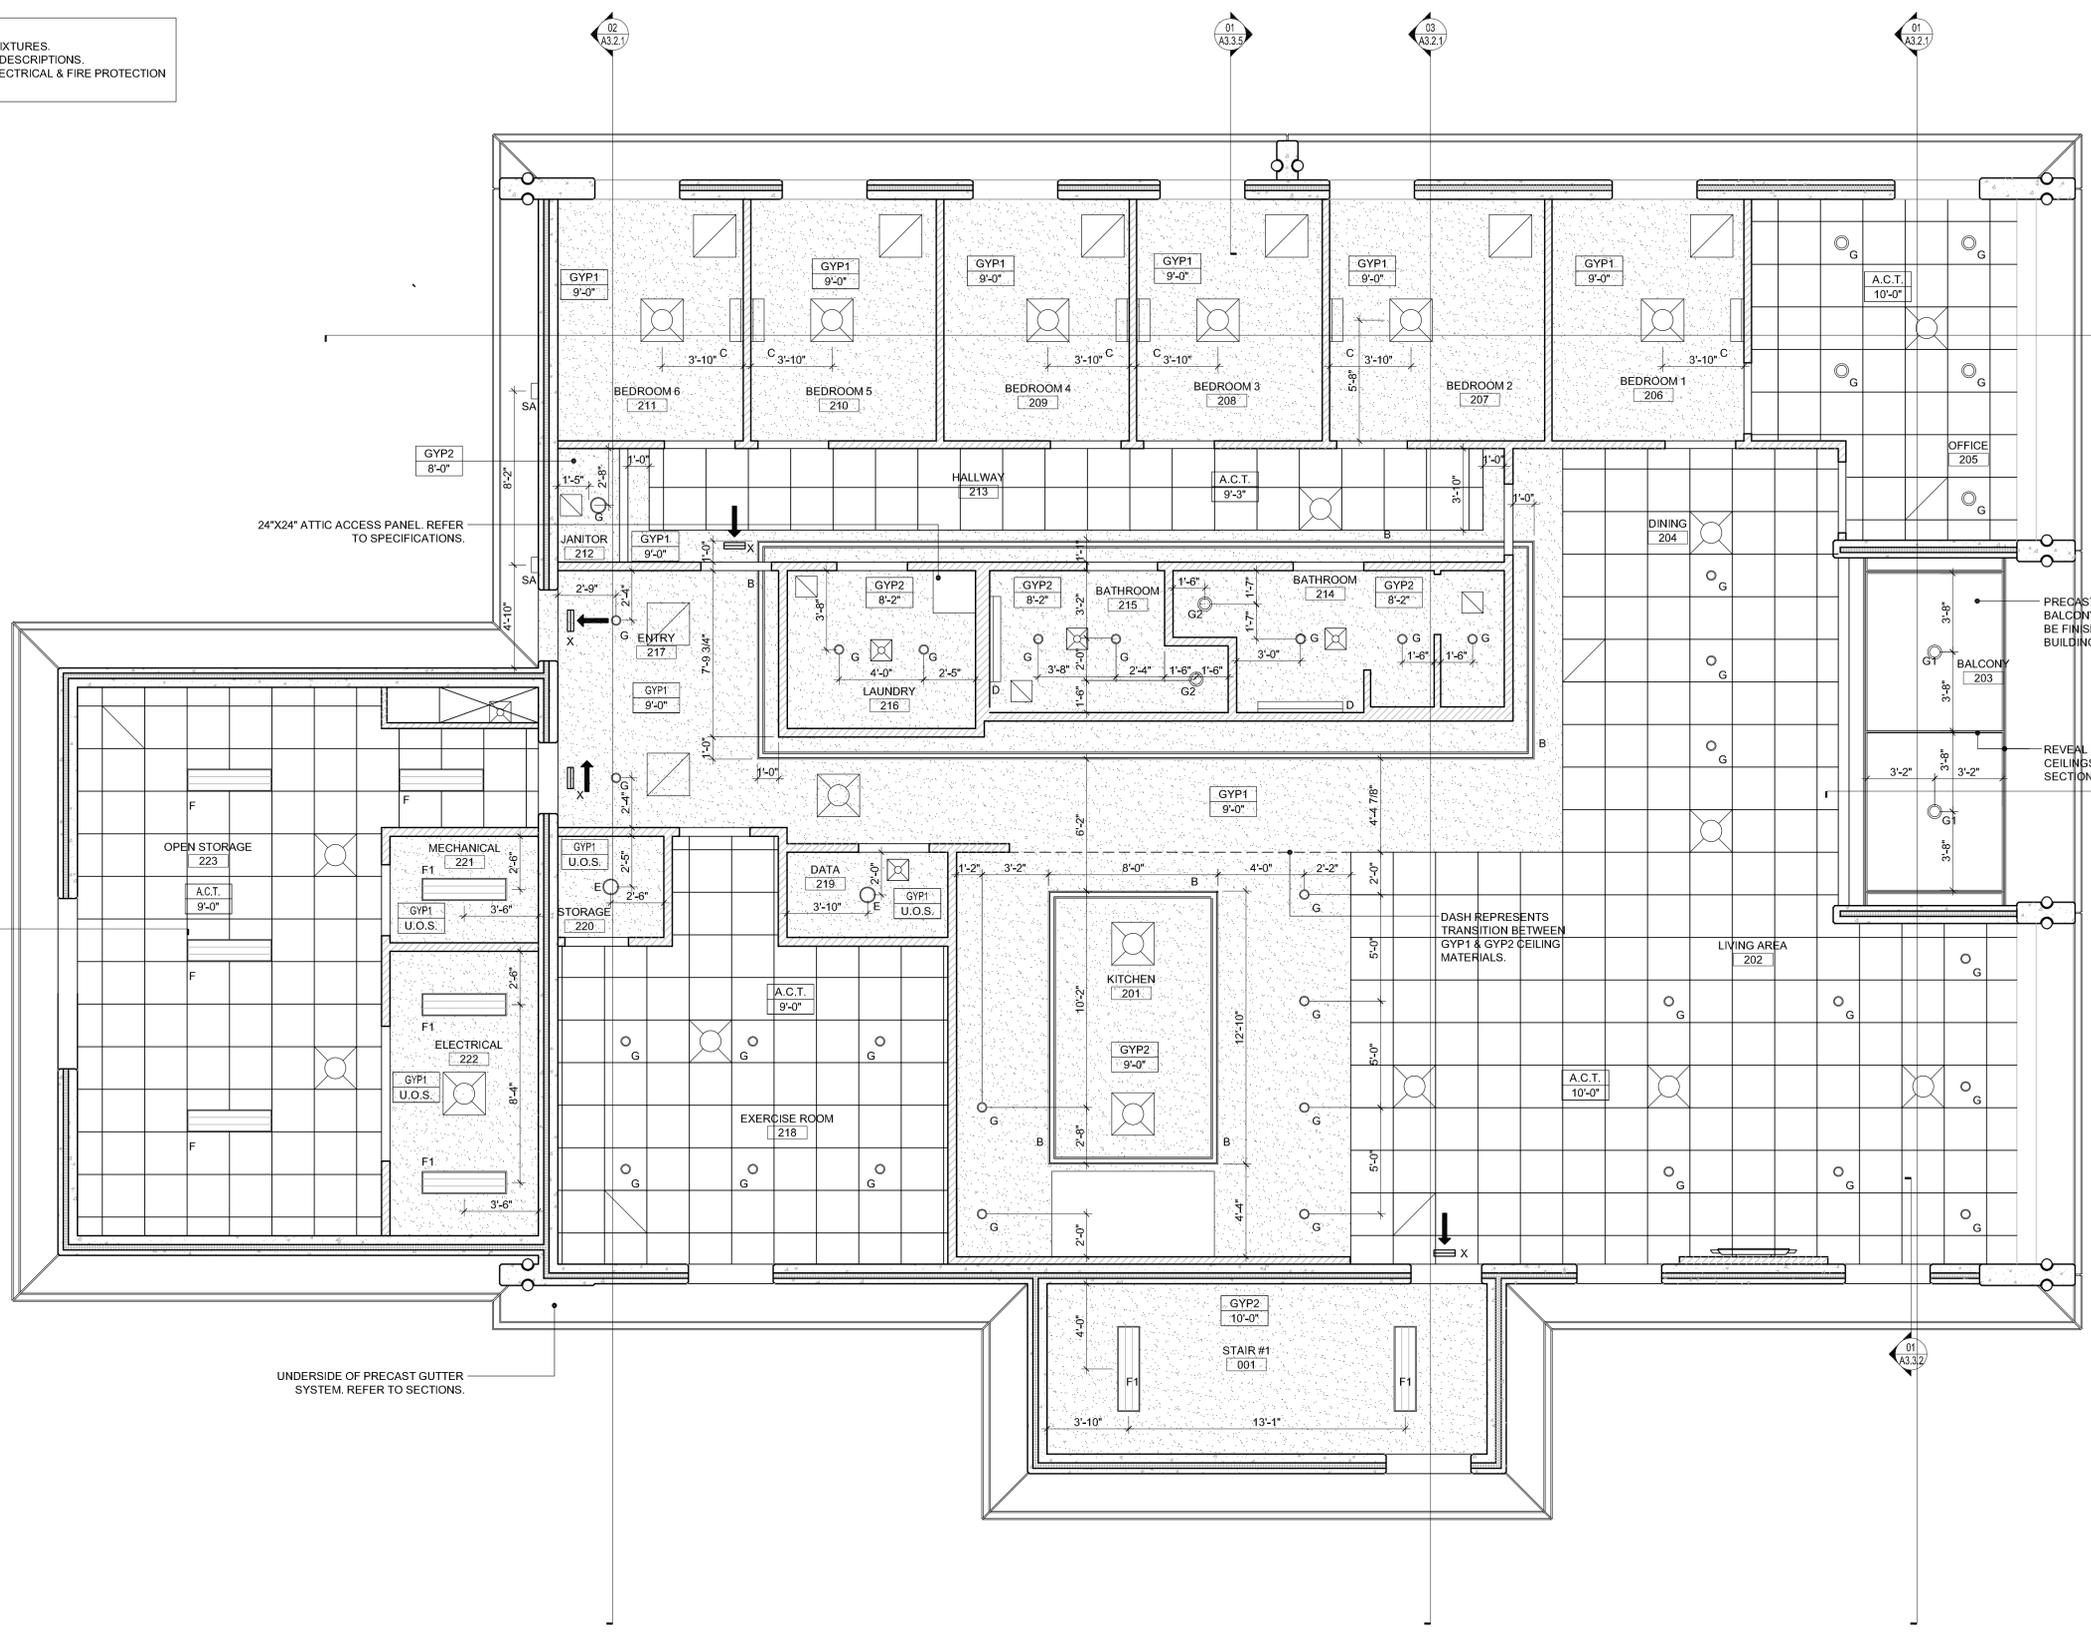

2
A3.3.3

01
A2.2.2

SECOND FLOOR CEILING PLAN

SCALE: 1/4" = 1'-0"



