



THE CITY OF KEY WEST

Post Office Box 1409 Key West, FL 33041-1409 (305) 809-3883

ADDENDUM NO. 1

Key West Amphitheater Fencing ITB 19-024

This addendum is issued as supplemental information to the bid package for clarification of certain matters of both a general and a technical nature. The referenced Invitation to Bid (TB) package is hereby amended as follows:

Attachments:

1. Revised plans which include approximately 86 LF of additional fencing.

There were no attendees at the non-mandatory August, 14 pre-bid meeting. As such, there are no attachments for meeting minutes or sign-in sheets.


Be advised that additional federal requirements for fencing construction intersecting Navy fencing may apply. Information regarding these requirements is pending Navy coordination and will be released in a subsequent addendum or meeting as it becomes available.

Final date to receive bids remains unchanged (September 4, 2019)

All Bidders shall acknowledge receipt and acceptance of this Addendum No. 1 with Attachment by submitting the addendum with their proposal. Proposals submitted without acknowledgement or without this Addendum may be considered non-responsive.

Signature

Name of Business

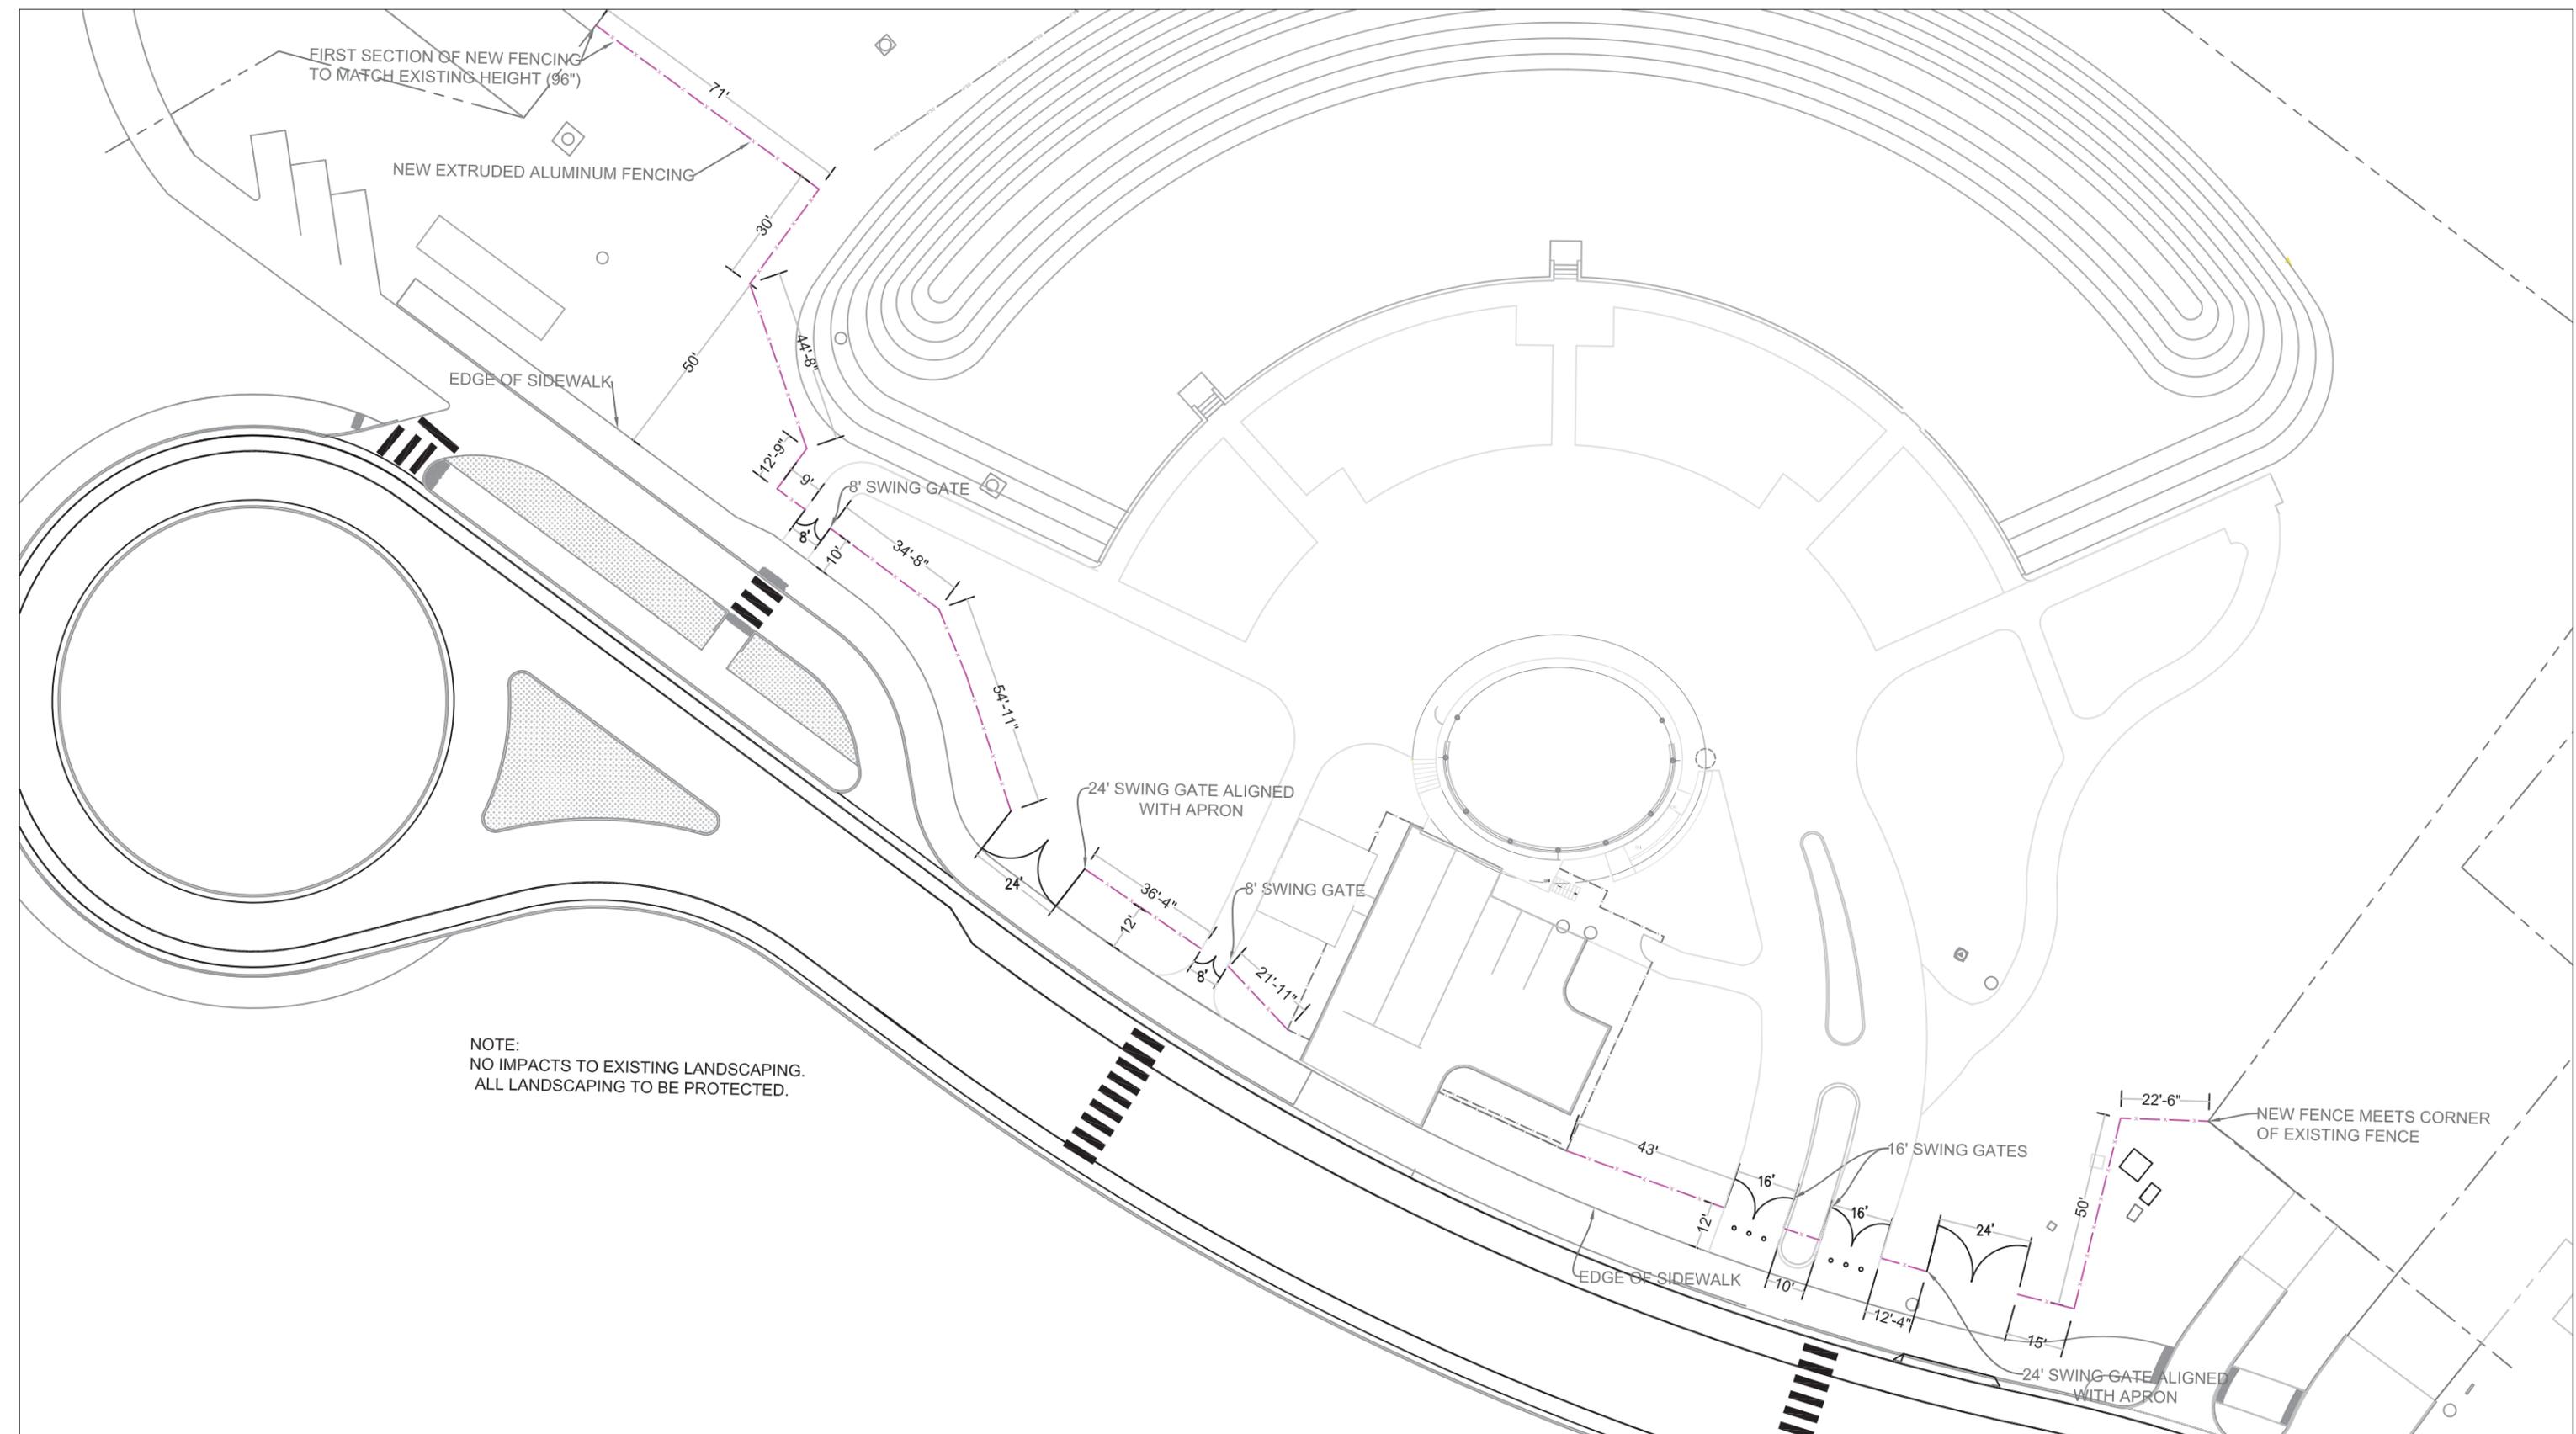

NOTE:
NO IMPACTS TO EXISTING LANDSCAPING.
ALL LANDSCAPING TO BE PROTECTED.



City of Key West

Engineering Services
1300 White Street, Key West, FL 33040

REVISION

REVISION DATE: 07/30/2019

PROJECT

**KEY WEST
AMPHITHEATER
FENCING**

SHEET

**NEW FENCE
PLAN**

SHEET NO.

1 OF 2