


NOTICE: THE OFFICIAL RECORD OF THIS SHEET IS THE ELECTRONIC FILE STORED AND SEALED UNDER RULE 61015-23.003, F.A.C.

DATE	DESCRIPTION	REVISIONS	DATE	DESCRIPTION


MANUEL A. SAILEDA, P.E. P.E. LICENSE NUMBER 45988 METRIC ENGINEERING, INC. 12940 SW 126th STREET - SUITE 200 MIAMI, FLORIDA - 33186 CERTIFICATE OF AUTHORIZATION 00002294					STATE OF FLORIDA DEPARTMENT OF TRANSPORTATION ROAD NO. COUNTY FINANCIAL PROJECT ID A1A MONROE 250548-8-52-01					SIGNING & PAVEMENT MARKING PLAN					SHEET NO. 5-5	
---	--	--	--	--	---	--	--	--	--	--------------------------------------------	--	--	--	--	------------------	--

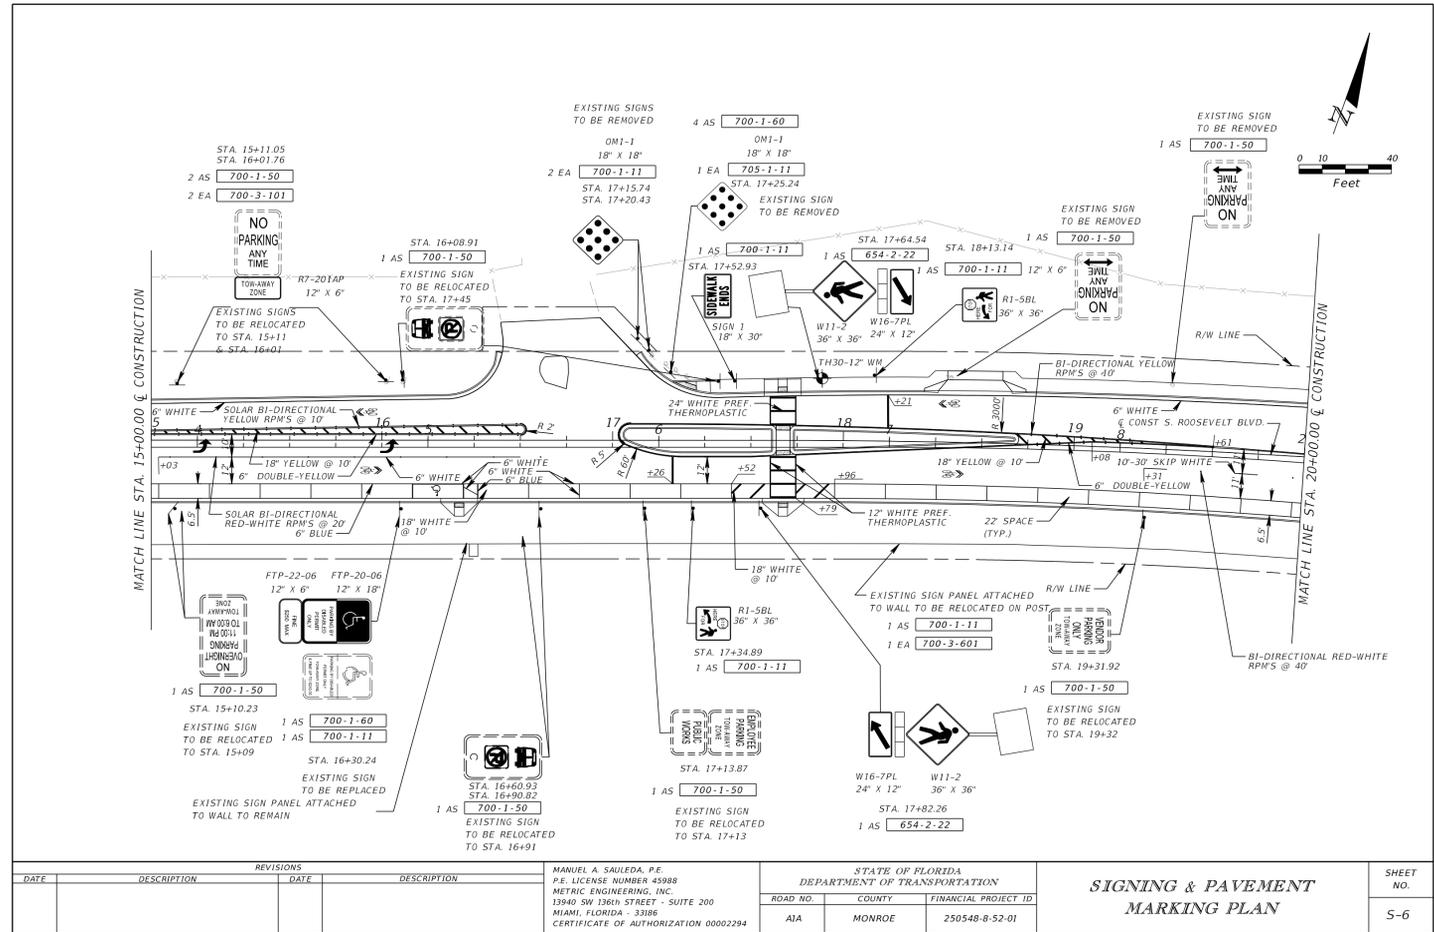


NOTICE: THE OFFICIAL RECORD OF THIS SHEET IS THE ELECTRONIC FILE STORED AND SEALED UNDER RULE 61015-23.003, F.A.C.

DATE	DESCRIPTION	REVISIONS	DATE	DESCRIPTION

MANUEL A. SAILEDA, P.E. P.E. LICENSE NUMBER 45988 METRIC ENGINEERING, INC. 12940 SW 126th STREET - SUITE 200 MIAMI, FLORIDA - 33186 CERTIFICATE OF AUTHORIZATION 00002294					STATE OF FLORIDA DEPARTMENT OF TRANSPORTATION ROAD NO. COUNTY FINANCIAL PROJECT ID A1A MONROE 250548-8-52-01					SIGNING & PAVEMENT MARKING PLAN					SHEET NO. 5-6	
---	--	--	--	--	---	--	--	--	--	--------------------------------------------	--	--	--	--	------------------	--

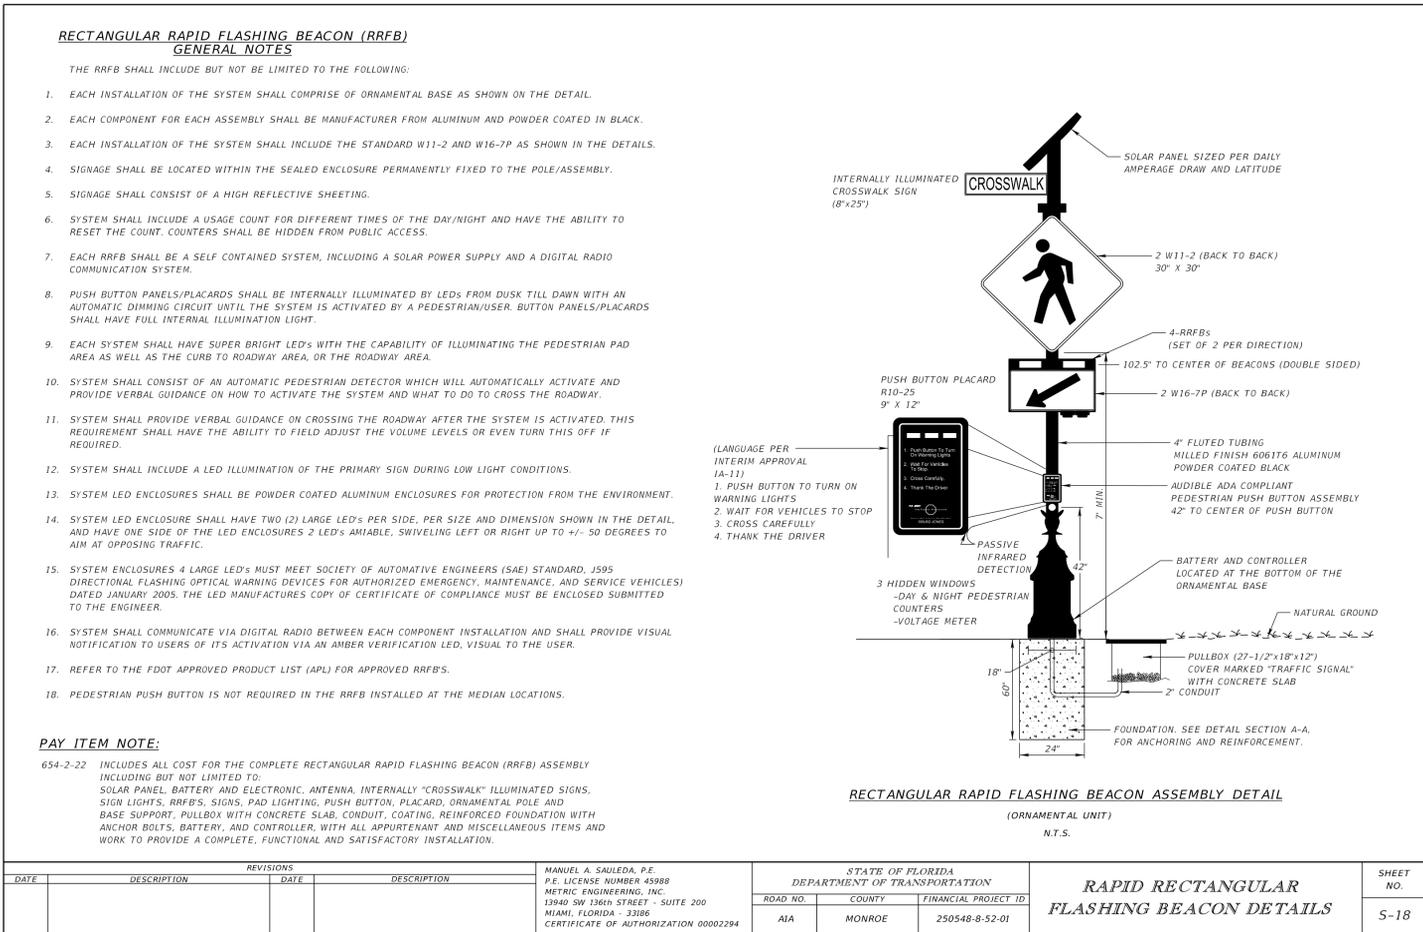

NOTICE: THE OFFICIAL RECORD OF THIS SHEET IS THE ELECTRONIC FILE STORED AND SEALED UNDER RULE 61015-23.003, F.A.C.

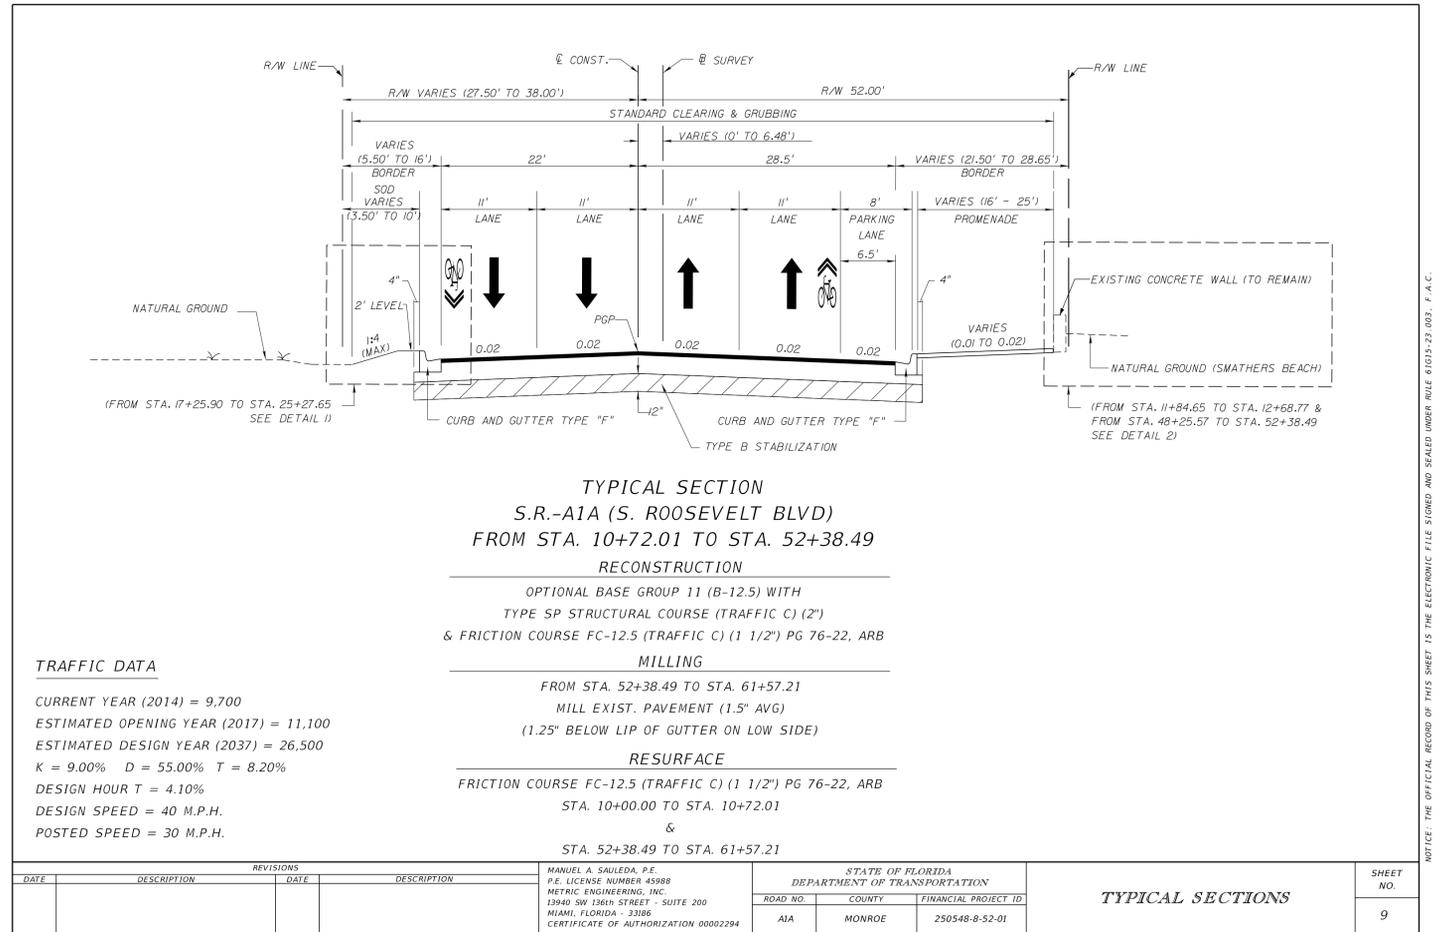

NOTICE: THE OFFICIAL RECORD OF THIS SHEET IS THE ELECTRONIC FILE STORED AND SEALED UNDER RULE 61015-23.003, F.A.C.