

PROJECT SITE

## LOCATION MAP

City of Key West &  
Stock Island

**CERTIFICATION:**  
I HEREBY CERTIFY that the attached is true and correct to the best of my knowledge and belief; that it meets the minimum technical standards adopted by the Florida Board of Land Surveyors, Chapter 61G17-6, Florida Statute Section 472.027, and the American Land Title Association, and that there are no visible encroachments unless shown hereon.

FREDERICK H. HILDEBRANDT  
Professional Land Surveyor & Mapper No. 2749  
Professional Engineer No. 36810  
State of Florida

NOT VALID UNLESS EMBOSSED WITH RAISED SEAL & SIGNATURE

**SURVEYOR'S NOTES:**  
North arrow based on plat assumed median  
Reference Bearing: State Plane Coordinate System, 83/89  
3.4 denotes existing elevation  
Elevations based on N.G.V.D. 1929 Datum  
Bench Mark No.: Basic Elevation: 14.324  
Monumentation:

- ⊙ = set 1/2" Iron Pipe, P.L.S. No. 2749
- = Found 1/2" Iron Pipe
- ⊖ = Found 1/2" Iron Bar
- △ = Set P.K. Nail, P.L.S. No. 2749
- ▲ = Found P.K. Nail
- ▲ = Found Nail
- ▲ = Found Drill Hole

**Abbreviations:**

- |                                     |                                    |
|-------------------------------------|------------------------------------|
| Sty. = Story                        | o/h = Overhead                     |
| R/W = Right-of-Way                  | u/g = Underground                  |
| fd. = Found                         | F.F.L. = Finish Floor Elevation    |
| p. = Plat                           | L.B. = Low Beam                    |
| m. = Measured                       | Rad. = Radial                      |
| d. = Deed                           | Irr. = Irregular                   |
| M.H.W. = Mean High Water            | conc. = concrete                   |
| O.R. = Official Records             | I.P. = Iron Pipe                   |
| Sec. = Section                      | I.B. = Iron Bar                    |
| Twp. = Township                     | ⊖ = Baseline                       |
| Rge. = Range                        | C.B. = Concrete Block              |
| N.T.S. = Not to Scale               | C.B.S. = Concrete Block Stucco     |
| ⊙ = Centerline                      | cov'd. = Covered                   |
| Elev. = Elevation                   | P.I. = Point of Intersection       |
| B.M. = Bench Mark                   | wd. = Wood                         |
| P.C. = Point of Curvature           | R = Radius                         |
| P.T. = Point of Tangency            | A = Arc (Length)                   |
| P.O.C. = Point of Commence          | D = Delta, (Central angle)         |
| P.O.B. = Point of Beginning         | w.m. = Water Meter                 |
| P.B. = Plat Book                    | Bal. = Balcony                     |
| pg. = page                          | Pl. = Planter                      |
| Elec. = Electric                    | Hydt. = Fire Hydrant               |
| Tel. = Telephone                    | F.W. = Fire Well                   |
| Ench. = Encroachment                | A/C = Air Conditioner              |
| O.L. = On Line                      | ⊖ = Electric Utility Vault         |
| C.L.F. = Chain Link Fence           | ⊖ = Man Hole                       |
| ⊖ = Concrete Utility Pole           | San. = Sanitary                    |
| ⊖ = Wood utility Pole               | ⊖ C.B. = Storm Water Catch Basin   |
| ⊖ = Wood Utility Pole with Guy wire | Inv. = Invert                      |
| ⊖ F.W. = Fire Well                  | B.P.Z. = Backflow Prevention Valve |
| ⊖ M.W. = Monitoring Well            | P.V.C. = Polyvinyl Pipe            |
| ⊖ = Water Meter                     | R.C.P. = Reinforced Concrete pipe  |
| ⊖ = Water Valve                     | ⊖ = Fire Hydrant                   |
| ⊖ E. = Electric Manhole             | * = Light                          |
|                                     | ⊖ = sign                           |

Field Work performed on: 8/6/02

**LEGAL DESCRIPTION: Parkland**  
Prepared by undersigned:  
A portion of land located on the Island of Key West, Monroe County, Florida, said parcel also located in Truman Annex (formerly U.S. Navy) and being more particularly described as follows: Commence at the National Ocean Survey Triangulation Station GSL, being a brass disc set in concrete, located on the outer mole of Truman Annex, the coordinates of which are N 81,406.14 and E 386,795.78 (1983/89), based on the U.S. Coast and Geodetic Survey mercator grid coordinate system which has for its zero coordinate a point of Latitude North 24°20'00" and 500.00 feet West of Longitude West 81°00'00"; thence N.74°38'54"E, a distance of 901.39 feet to the Point of Beginning; thence N.88°01'07"E, a distance of 57.69 feet; thence N.01°52'38"W, a distance of 2.77 feet; thence N.88°13'17"E, a distance of 19.93 feet; thence S.19°53'46"E, a distance of 549.69 feet; thence S.00°20'55"E, a distance of 409.16 feet; thence N.89°49'18"E, a distance of 100.84 feet; thence S.33°56'54"E, a distance of 842.47 feet; thence S.55°59'51"W, a distance of 105.64 feet; thence S.33°54'27"E, a distance of 1077.05 feet; thence S.56°05'33"W, a distance of 60.00 feet; thence N.33°54'27"W, a distance of 340.00 feet; thence N.56°05'33"E, a distance of 4.00 feet; thence N.33°54'27"W, a distance of 90.00 feet; thence S.56°05'33"E, a distance of 33.80 feet; thence S.76°53'05"W, a distance of 212.59 feet to the point of tangency of a curve to the right, having a radius of 40.00 feet, a central angle of 69°12'28", a chord bearing of N.68°30'41"W, and a chord length of 45.43 feet; thence along the arc of said curve, an arc length of 48.32 feet to the point of tangency of said curve; thence N.33°54'27"W, a distance of 100.28 feet; thence S.56°05'33"E, a distance of 74.40 feet; thence S.33°54'27"E, a distance of 57.76 feet to a point on a curve to the right, having a radius of 63°04'51"W, a distance of 258.26 feet; thence S.74°48'51"W, a distance of 63°04'51"W, a distance of 40.98 feet; thence along the arc of said curve, an arc length of 43.12 feet to the point of compound curvature of a curve to the right, having a radius of 99.00 feet, a central angle of 21°35'34", a chord bearing of S.66°01'04"W, and a chord length of 37.09 feet; thence along the arc of said curve, an arc length of 37.31 feet to the point of tangency of a curve to the right, having a radius of 57°48'51"W, a distance of 258.26 feet; thence S.80°26'37"W, a distance of 112.51 feet; thence S.84°48'58"W, a distance of 94.41 feet; thence S.66°57'57"W, a distance of 494.18 feet; thence N.36°22'25"W, a distance of 215.33 feet; thence N.34°55'15"E, a distance of 68.92 feet; thence N.33°44'00"W, a distance of 59.95 feet; thence N.08°17'11"E, a distance of 291.83 feet; thence N.58°37'09"E, a distance of 301.89 feet; thence S.34°06'12"E, a distance of 242.04 feet; thence N.55°53'46"E, a distance of 432.79 feet; thence N.59°10'14"W, a distance of 107.46 feet; thence N.56°13'00"E, a distance of 2.19 feet; thence N.01°53'48"W, a distance of 1650.40 feet to the Point of Beginning. Parcel contains 1430253 square feet or 32.83 acres, more or less.

**LEGAL DESCRIPTION: TACTS TOWER**  
Prepared by undersigned:  
A portion of land located on the Island of Key West, Monroe County, Florida, said parcel also located in Truman Annex (formerly U.S. Navy) and being more particularly described as follows: Commence at the National Ocean Survey Triangulation Station GSL, being a brass disc set in concrete, located on the outer mole of Truman Annex, the coordinates of which are N 81,406.14 and E 386,795.78 (1983/89), based on the U.S. Coast and Geodetic Survey mercator grid coordinate system which has for its zero coordinate a point of Latitude North 24°20'00" and 500.00 feet West of Longitude West 81°00'00"; thence S.39°32'49"E, a distance of 2262.97 feet to the Point of Beginning; thence N.56°05'33"E, a distance of 189.38 feet; thence S.33°54'27"E, a distance of 100.00 feet; thence S.56°05'33"W, a distance of 189.38 feet; thence N.33°54'27"W, a distance of 100.00 feet to the Point of Beginning. Parcel contains 18,938 square feet or 0.43 acres, more or less. Total parcel contains 1,411,315 square feet or 32.3993 acres, more or less.

**LEGAL DESCRIPTION: ACCESS EASEMENT**  
Prepared by undersigned:  
A portion of land located on the Island of Key West, Monroe County, Florida, said parcel also located in Truman Annex (formerly U.S. Navy) and being more particularly described as follows: Commence at the National Ocean Survey Triangulation Station GSL, being a brass disc set in concrete, located on the outer mole of Truman Annex, the coordinates of which are N 81,406.14 and E 386,795.78 (1983/89), based on the U.S. Coast and Geodetic Survey mercator grid coordinate system which has for its zero coordinate a point of Latitude North 24°20'00" and 500.00 feet West of Longitude West 81°00'00"; thence S.24°23'18"E, a distance of 1709.27 feet to a point lying 5 feet Northwesterly of a concrete seawall; thence S.34°06'12"E, a distance of 410.53 feet; thence N.55°53'46"E for a distance of 200.69 feet; thence S.06°47'00"E for a distance of 189.32 feet to the Point of Beginning; thence S.83°13'00"W for a distance of 170.00 feet; thence S.06°47'00"E for a distance of 171.97 feet; thence N.83°13'00"E for a distance of 72.84 feet; thence S.17°21'17"E for a distance of 52.03 feet; thence N.84°48'58"E for a distance of 35.44 feet; thence N.35°14'25"E for a distance of 6.49 feet; thence N.17°21'17"W for a distance of 48.37 feet; thence N.83°13'00"W for a distance of 56.47 feet; thence N.06°47'00"W for a distance of 171.97 feet to the Point of Beginning. Containing 31,326.33 square feet, or 0.7192 acres, more or less.

**LEGAL DESCRIPTION: WATER TOWER**  
Prepared by undersigned:  
A portion of land located on the Island of Key West, Monroe County, Florida, said parcel also located in Truman Annex (formerly U.S. Navy) and being more particularly described as follows: Commence at the National Ocean Survey Triangulation Station GSL, being a brass disc set in concrete, located on the outer mole of Truman Annex, the coordinates of which are N 81,406.14 and E 386,795.78 (1983/89), based on the U.S. Coast and Geodetic Survey mercator grid coordinate system which has for its zero coordinate a point of Latitude North 24°20'00" and 500.00 feet West of Longitude West 81°00'00"; thence S.24°23'18"E, a distance of 1709.27 feet to a point lying 5 feet Northwesterly of a concrete seawall; thence S.34°06'12"E, a distance of 410.53 feet; thence N.55°53'46"E for a distance of 200.69 feet; thence S.06°47'00"E for a distance of 189.32 feet to the Point of Beginning; thence S.83°13'00"W for a distance of 170.00 feet; thence S.06°47'00"E for a distance of 171.97 feet; thence N.83°13'00"E for a distance of 72.84 feet; thence S.17°21'17"E for a distance of 52.03 feet; thence N.84°48'58"E for a distance of 35.44 feet; thence N.35°14'25"E for a distance of 6.49 feet; thence N.17°21'17"W for a distance of 48.37 feet; thence N.83°13'00"W for a distance of 56.47 feet; thence N.06°47'00"W for a distance of 171.97 feet to the Point of Beginning. Containing 31,326.33 square feet, or 0.7192 acres, more or less.

Total parcel contains 1,379,989 square feet or 31.68 acres, more or less.

Architecture • Engineering • Planning  
Interior Design • Landscape Architecture  
2601 South Bayshore Drive  
Suite 1000  
Miami, Florida 33133  
(305) 859-2050  
Fax (305) 860-3700

PREPARED FOR/OWNER:  
CITY OF KEY WEST, FL  
P. O. BOX 1409  
3140 FLAGLER AVENUE  
KEY WEST, FL 33041



PROJECT NAME:  
**TRUMAN WATERFRONT PARK**


PROJECT LOCATION/ADDRESS:  
TRUMAN WATERFRONT PARK  
WEST OF FORT STREET AND THE  
TRUMAN ANNEX DEVELOPMENT,  
NORTH OF KEY WEST NAVAL BASE

**SUB-CONSULTANT INFORMATION:**



3152 Northside Drive  
Suite 201  
Key West, FL 33040  
(305) 283-0466  
(305) 283-0237 (fax)  
info@islandsurveying.com

**PROFESSIONAL SEAL:**

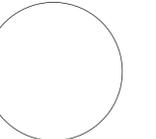

FREDERICK H. HILDEBRANDT  
FLORIDA REGISTERED LAND SURVEYOR  
FL LICENSE NO.: 2749

**SUBMITTAL DESCRIPTION / MILESTONE:**

**DEVELOPMENT APPLICATION**  
January 14, 2013

**REVISIONS:**

NO.	DATE	DESCRIPTION
2	05/19/06	REVISED BOUNDARY
3	08/30/02	BEARING CHANGE, LEGAL DESCR
4	08/08/02	REVISED BOUNDARY
5	11/14/02	REVISED L.D., LESS WATER TOWER
6	11/20/02	1709.30 TO 1709.27

**DRAWING SHEET INFORMATION**

IS PROJECT NO.: 02-524  
SCALE: N.T.S.  
DATE: August 8, 2002  
DRAWN BY: FHH  
CHECKED BY: FHH  
CADD FILE: X Truman Waterfront Survey.dwg

DRAWING TITLE:  
**OVERALL SURVEY PLAN AND NOTES**  
SHEET NO.



BERMELLO AJAMIL & PARTNERS • INC

Architecture • Engineering • Planning  
Interior Design • Landscape Architecture  
2601 South Bayshore Drive  
Suite 1000  
Miami, Florida 33133  
(305) 859-2050  
Fax (305) 860-3700

PREPARED FOR/OWNER:  
CITY OF KEY WEST, FL  
P. O. BOX 1409  
3140 FLAGLER AVENUE  
KEY WEST, FL 33041



PROJECT NAME:

**TRUMAN WATERFRONT PARK**


PROJECT LOCATION/ADDRESS:

TRUMAN WATERFRONT PARK  
WEST OF FORT STREET AND THE  
TRUMAN ANNEX DEVELOPMENT,  
NORTH OF KEY WEST NAVAL BASE

SUB-CONSULTANT INFORMATION:



PROFESSIONAL SEAL:

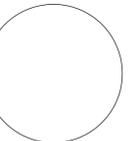

FREDERICK H. HILDEBRANDT  
FLORIDA REGISTERED LAND SURVEYOR  
FL LICENSE NO.: 2749

SUBMITTAL DESCRIPTION / MILESTONE:

**DEVELOPMENT APPLICATION**  
January 14, 2013

REVISIONS:	DATE	DESCRIPTION
2	05/19/06	REVISED BOUNDARY
3	08/30/02	BEARING CHANGE, LEGAL DESC.
4	08/08/02	REVISED BOUNDARY
5	11/14/02	REVISED L.D., LESS WATER TOWER
6	11/29/02	1799.30' TO 1799.27'

DRAWING SHEET INFORMATION


IS PROJECT NO.: 02-524  
SCALE: 1" = 40'-0"  
DATE: August 8, 2002  
DRAWN BY: FHH  
CHECKED BY: FHH  
CADD FILE: X Truman Waterfront Survey.dwg

DRAWING TITLE:


**OVERALL SURVEY PLAN**

SHEET NO.

**SS-01**

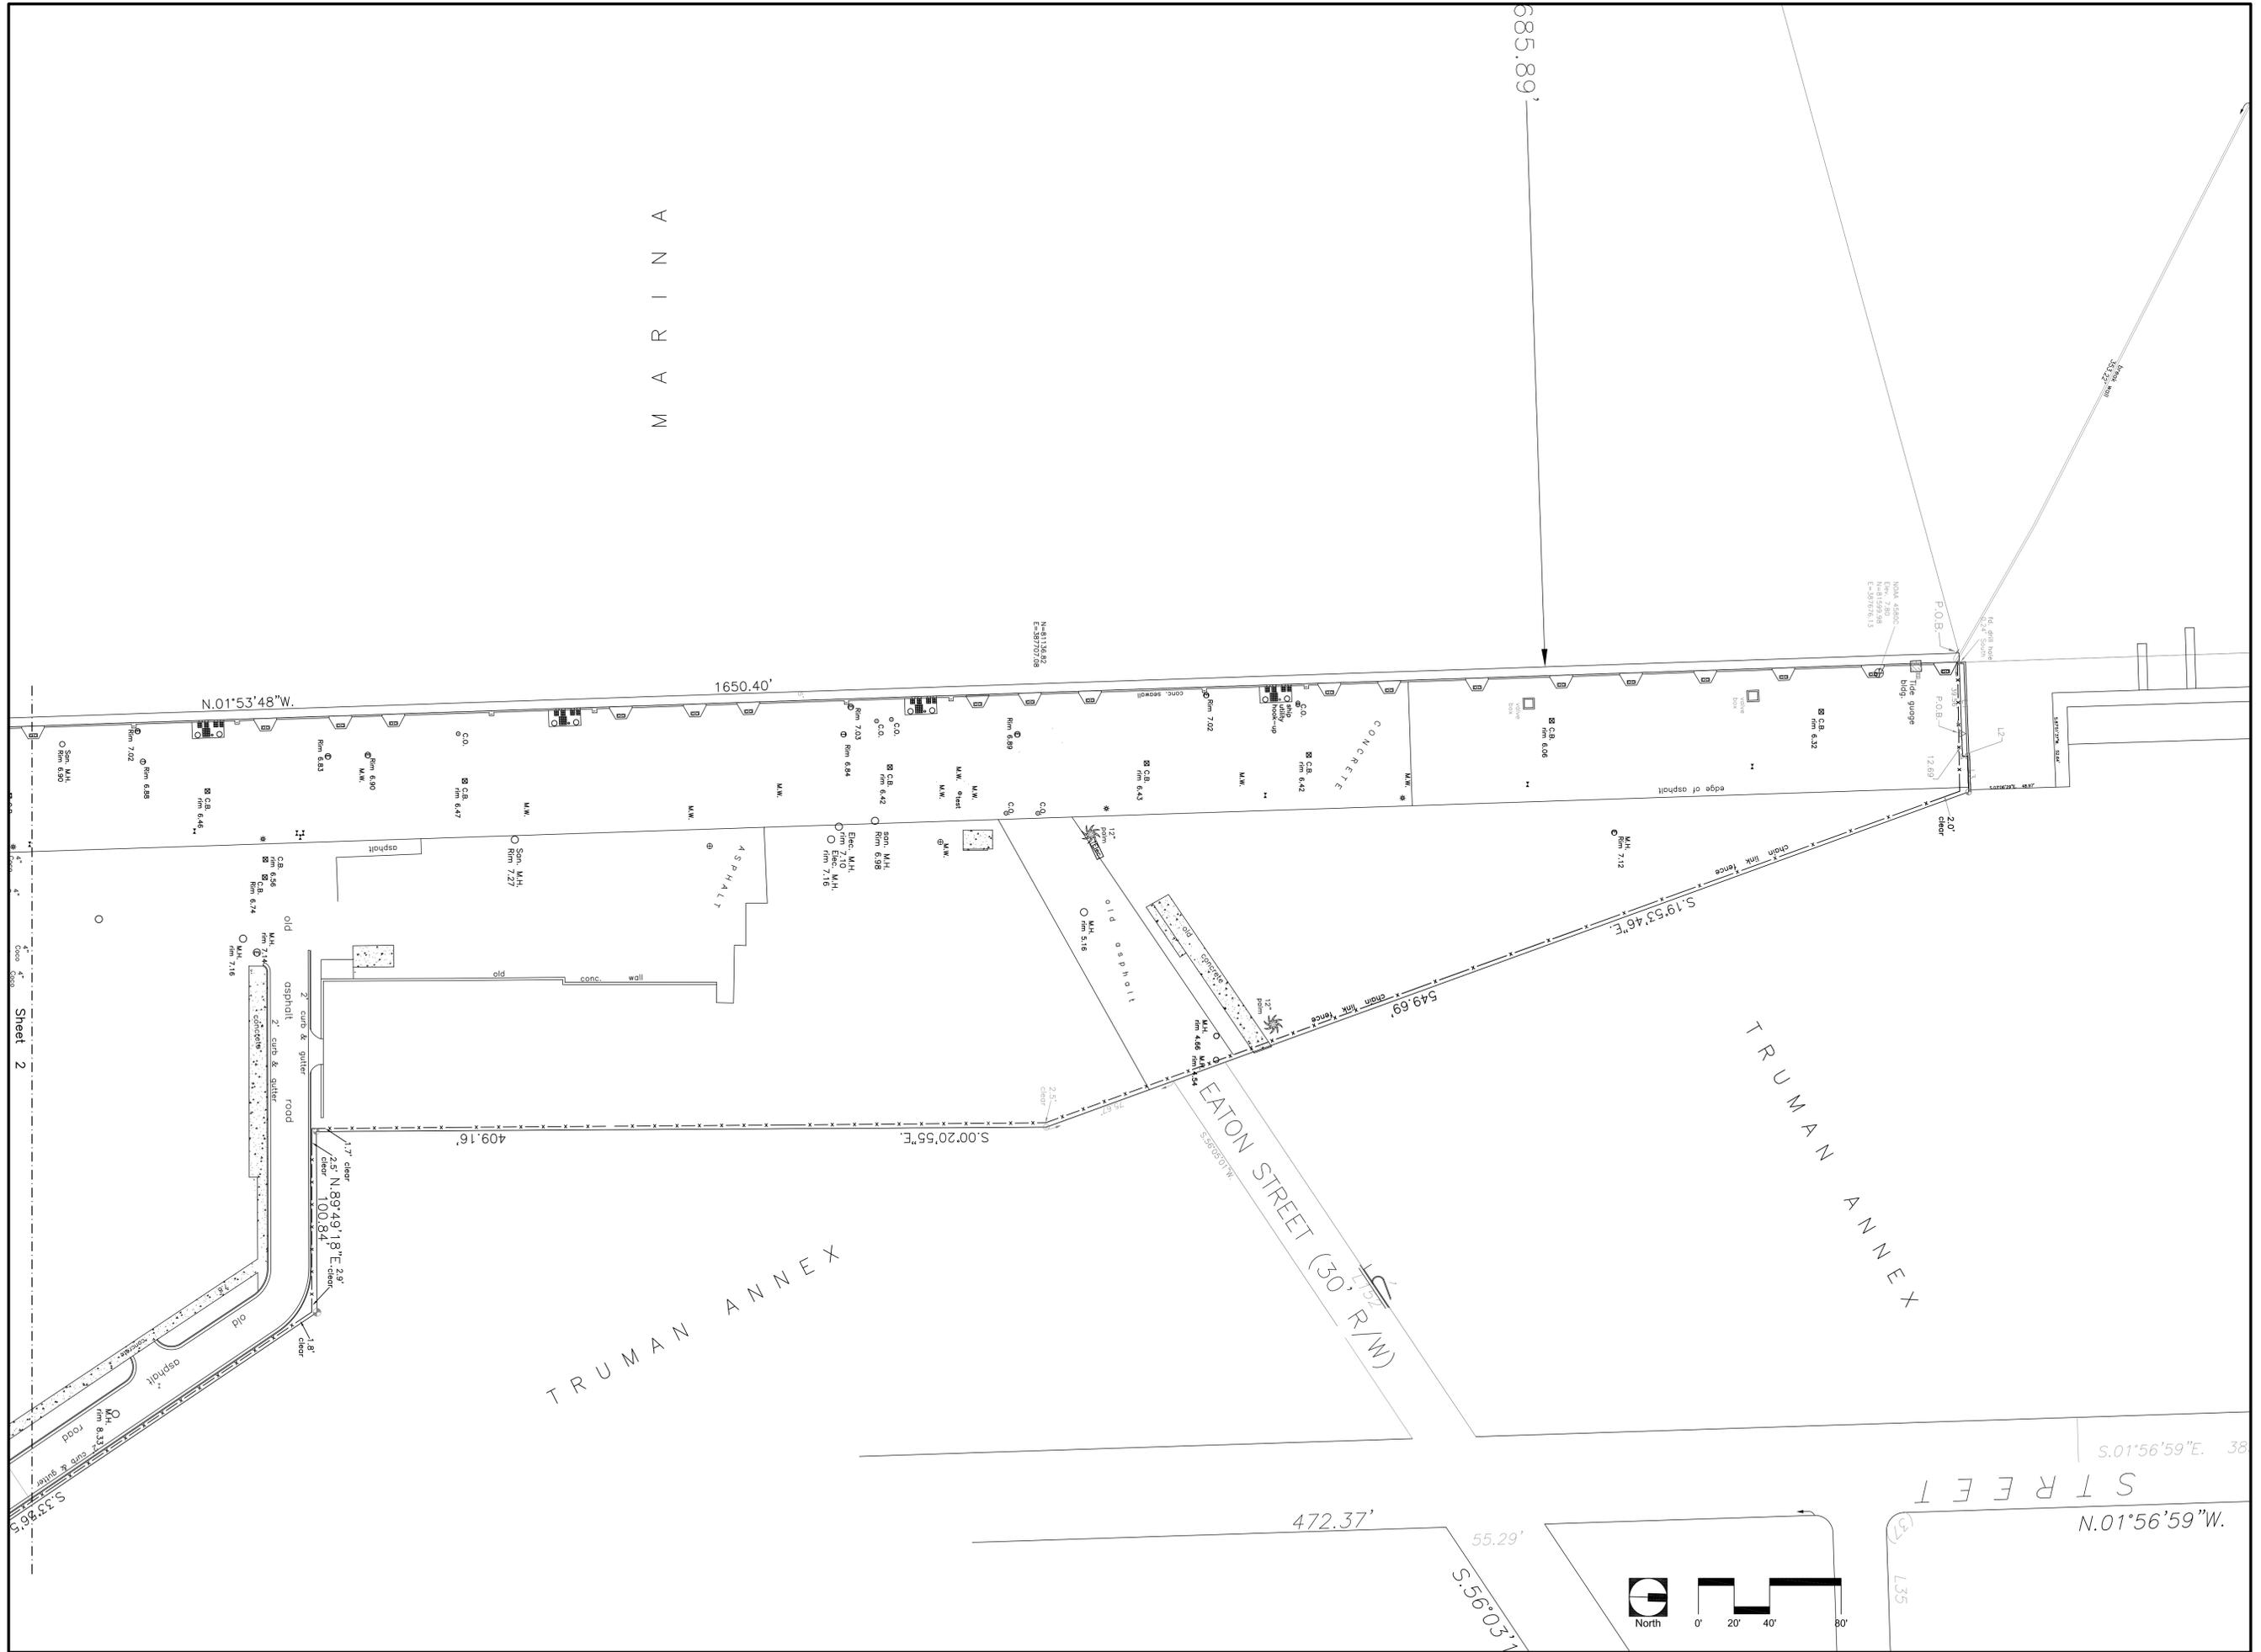

Sheet 2

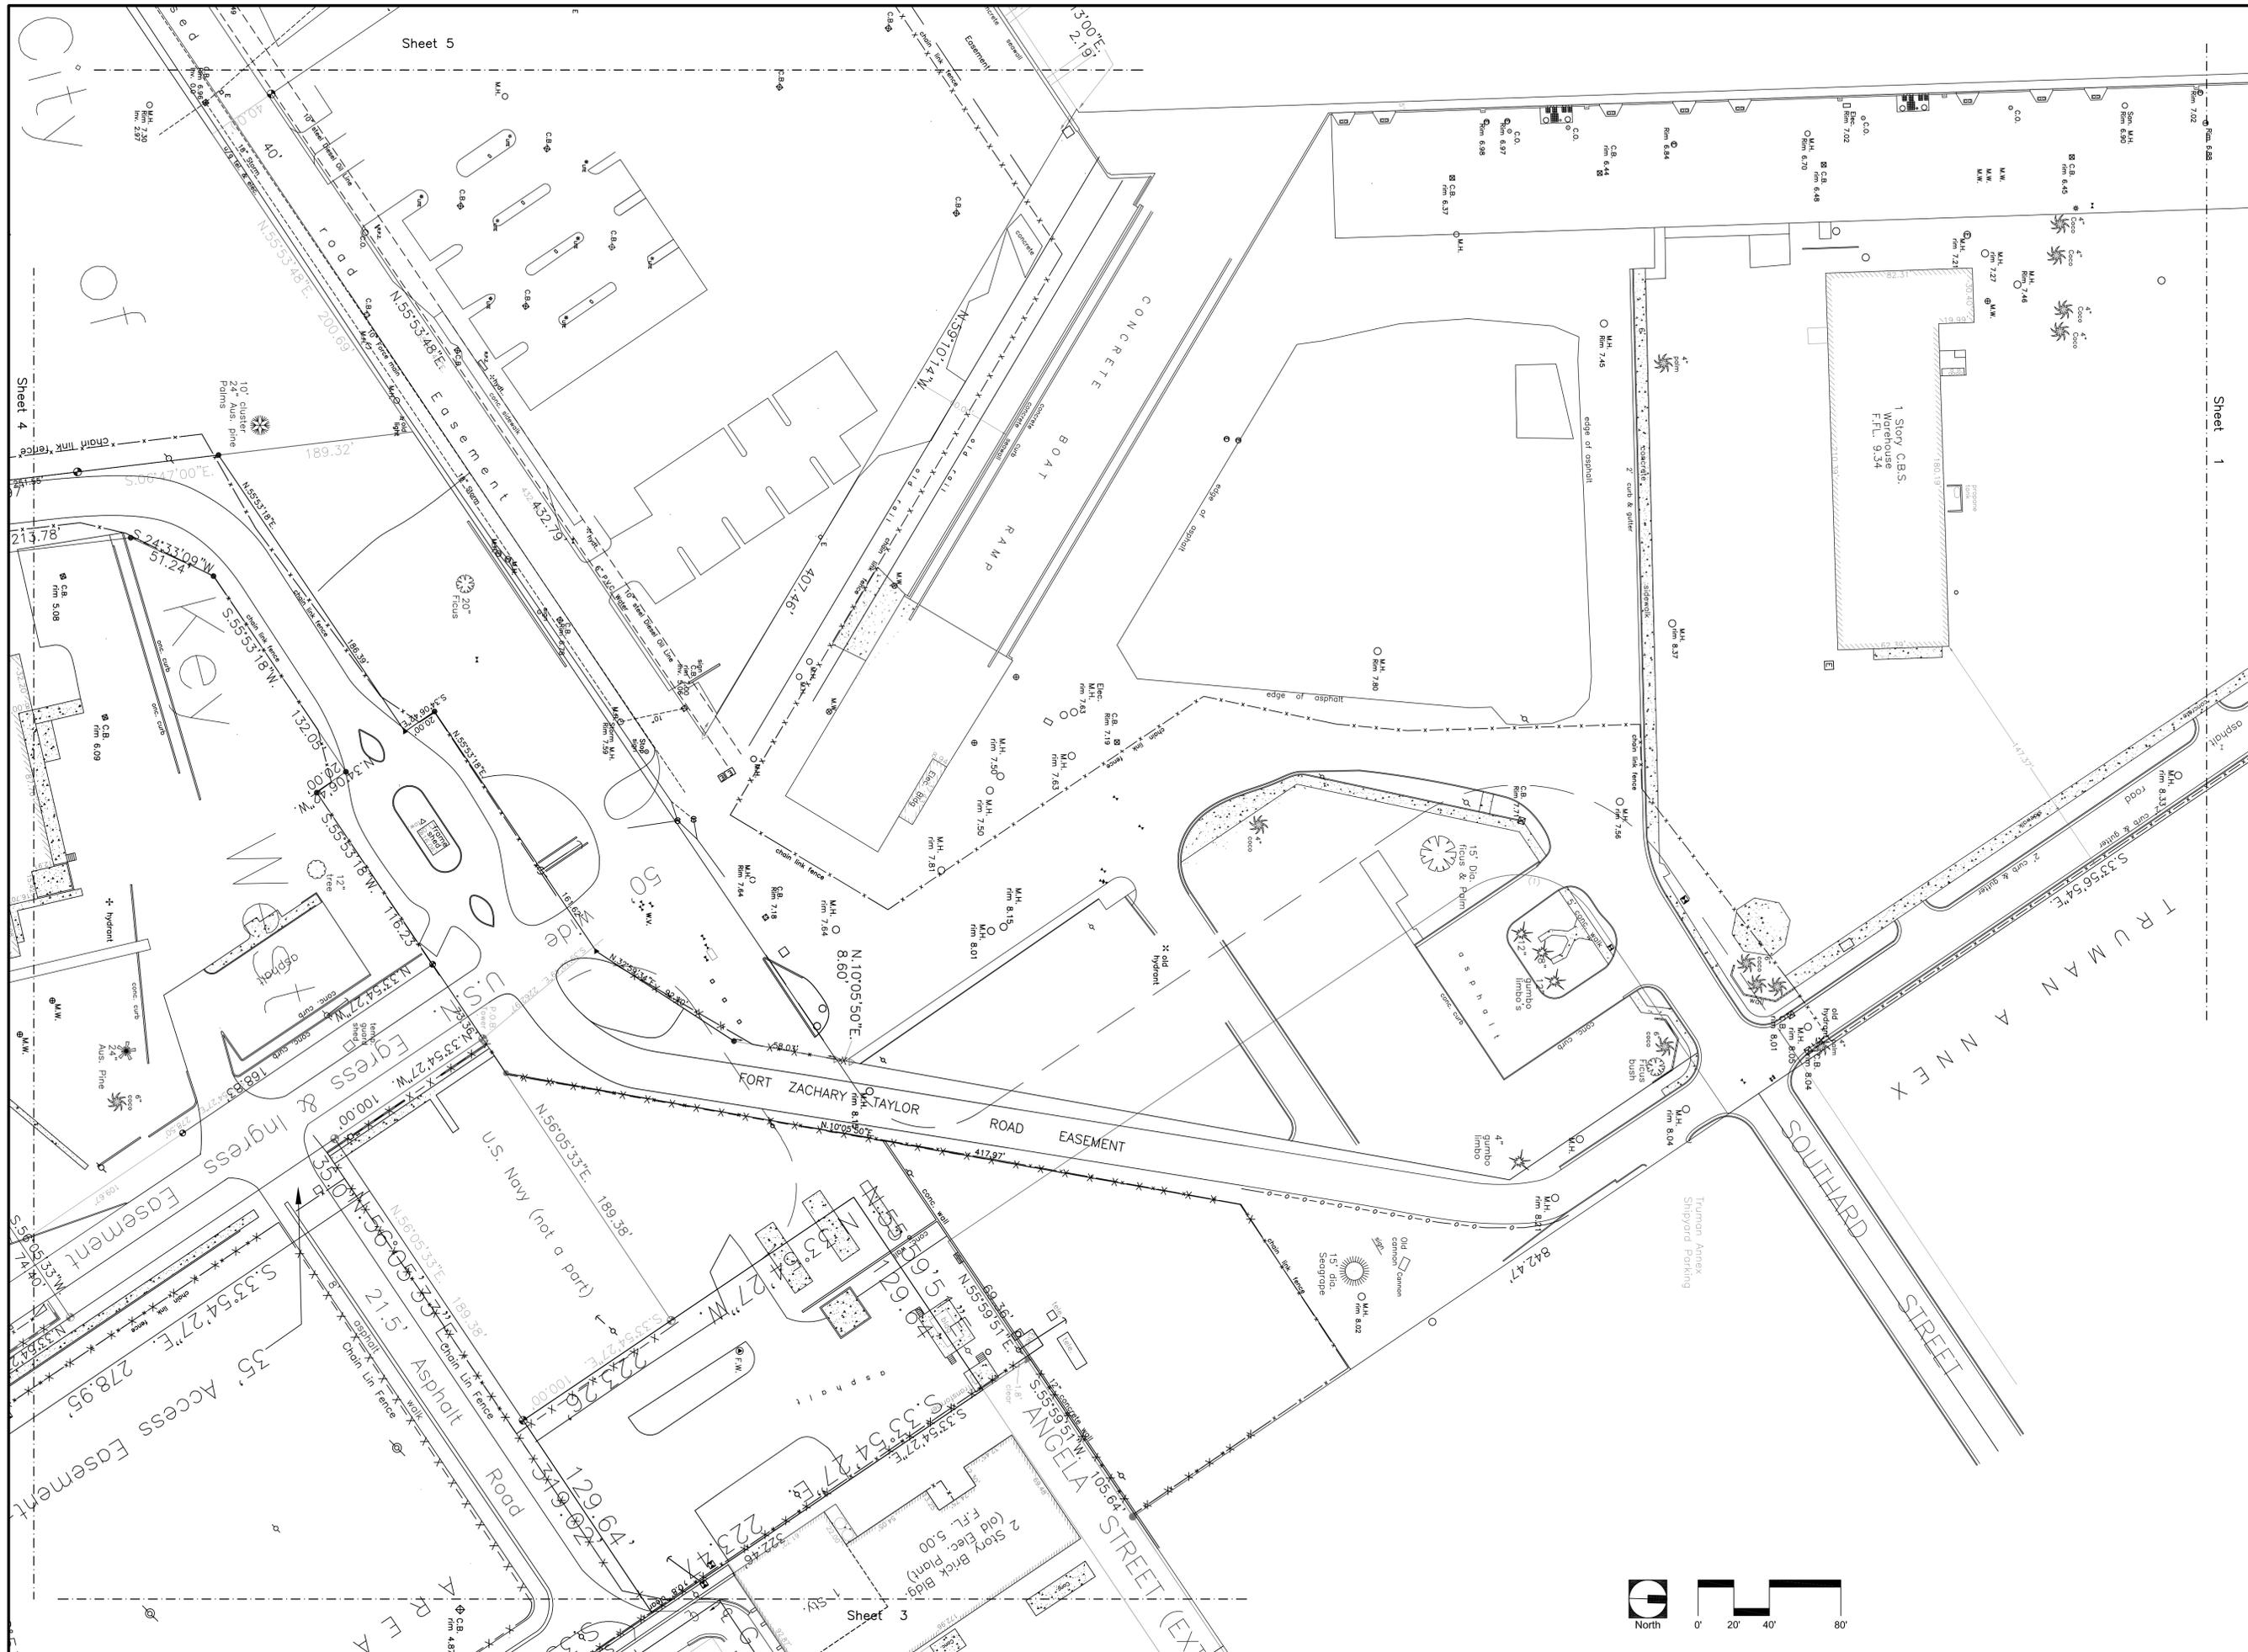

**BERMELLO AJAMIL & PARTNERS INC**

Architecture • Engineering • Planning  
Interior Design • Landscape Architecture  
2601 South Bayshore Drive  
Suite 1000  
Miami, Florida 33133  
(305) 859-2050  
Fax (305) 860-3700

PREPARED FOR/OWNER:  
**CITY OF KEY WEST, FL**  
P. O. BOX 1409  
3140 FLAGLER AVENUE  
KEY WEST, FL 33041




PROJECT NAME:  
**TRUMAN WATERFRONT PARK**

PROJECT LOCATION/ADDRESS:  
**TRUMAN WATERFRONT PARK  
WEST OF FORT STREET AND THE  
TRUMAN ANNEX DEVELOPMENT,  
NORTH OF KEY WEST NAVAL BASE**

SUB-CONSULTANT INFORMATION:  
**ISLAND SURVEYING, INC.**  
ENGINEERS PLANNERS SURVEYORS  
3152 Northside Drive  
Suite 201  
Key West, FL 33040  
(305) 283-0466  
(305) 343-2237 (fax)  
info@islandsurveying.net

PROFESSIONAL SEAL:

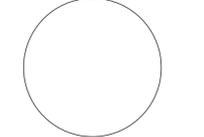

**FREDERICK H. HILDEBRANDT**  
FLORIDA REGISTERED LAND SURVEYOR  
FL LICENSE NO.: 2749

SUBMITTAL DESCRIPTION / MILESTONE:

**DEVELOPMENT APPLICATION**  
January 14, 2013

REVISIONS:	DATE	DESCRIPTION
2	05/19/06	REVISED BOUNDARY
3	08/30/02	BEARING CHANGE, LEGAL DESCR
4	08/08/02	REVISED BOUNDARY
5	11/14/02	REVISED LD., LESS WATER TOWER
6	11/29/02	1789.30' TO 1789.27'


DRAWING SHEET INFORMATION

IS PROJECT NO.: 02-524  
SCALE: 1" = 40'-0"  
DATE: August 8, 2002  
DRAWN BY: FHH  
CHECKED BY: FHH  
CADD FILE: X Truman Waterfront Survey.dwg

DRAWING TITLE:  
**OVERALL SURVEY PLAN**  
SHEET NO.

**SS-02**



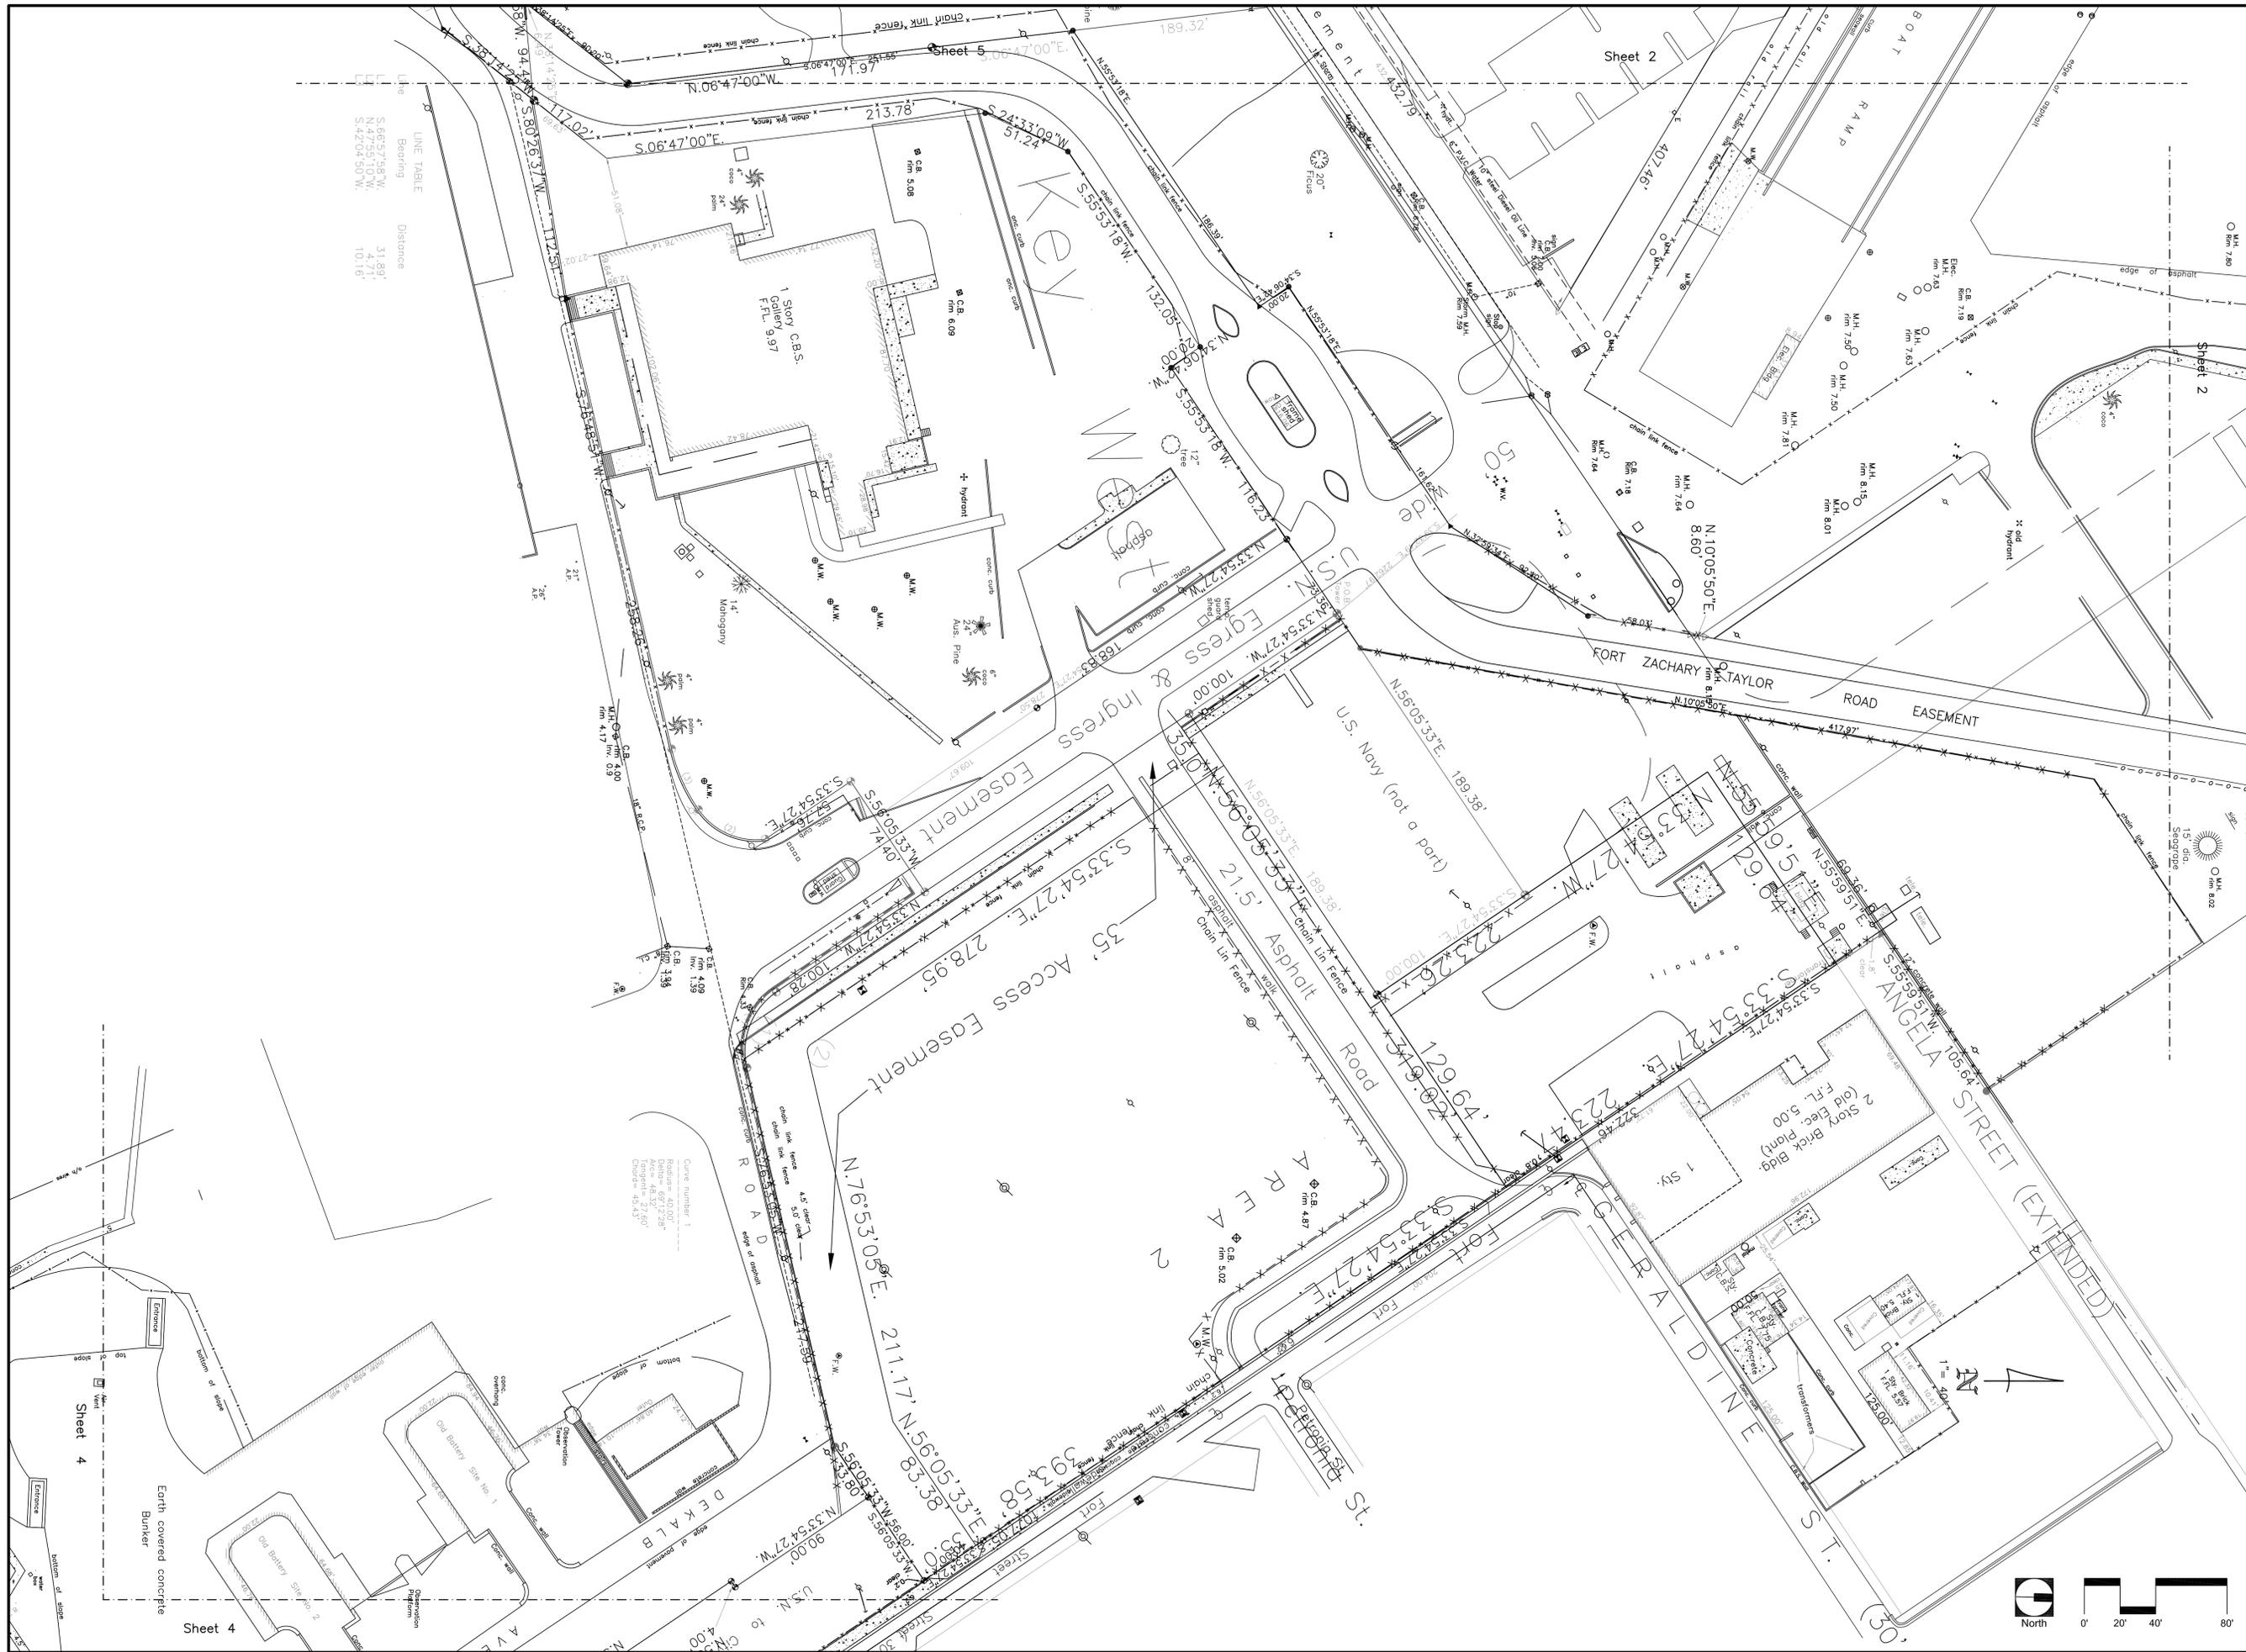

**BERMEILLO AJAMIL & PARTNERS, INC.**

Architecture • Engineering • Planning  
 Interior Design • Landscape Architecture  
 2601 South Bayshore Drive  
 Suite 1000  
 Miami, Florida 33133  
 (305) 859-2050  
 Fax (305) 860-3700

PREPARED FOR OWNER:  
**CITY OF KEY WEST, FL**  
 P. O. BOX 1409  
 3140 FLAGLER AVENUE  
 KEY WEST, FL 33041




PROJECT NAME:  
**TRUMAN WATERFRONT PARK**

PROJECT LOCATION/ADDRESS:  
**TRUMAN WATERFRONT PARK  
 WEST OF FORT STREET AND THE  
 TRUMAN ANNEX DEVELOPMENT,  
 NORTH OF KEY WEST NAVAL BASE**

SUB-CONSULTANT INFORMATION:  
  
**ISLAND SURVEYING, INC.**  
 ENGINEERS PLANNERS SURVEYORS  
 3152 Northside Drive (305) 283-0466  
 Suite 201 (305) 283-0237 (fax)  
 Key West, FL 33040 (305) 283-0237 (cell)  
 info@islandsurvey.net

PROFESSIONAL SEAL:

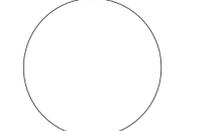

**FREDERICK H. HILDEBRANDT**  
 FLORIDA REGISTERED LAND SURVEYOR  
 FL LICENSE NO.: 2749

SUBMITTAL DESCRIPTION / MILESTONE:

**DEVELOPMENT APPLICATION**  
 January 14, 2013

REVISIONS:

NO.	DATE	DESCRIPTION
2	05/19/06	REVISED BOUNDARY
3	08/30/02	BEARING CHANGE, LEGAL DESCR.
4	08/08/02	REVISED BOUNDARY
5	11/14/02	REVISED LD., LESS WATER TOWER
6	11/29/02	1789.30' TO 1789.27'

DRAWING SHEET INFORMATION

IS PROJECT NO.: 02-524  
 SCALE: 1" = 40'-0"  
 DATE: August 8, 2002  
 DRAWN BY: FHH  
 CHECKED BY: FHH  
 CADD FILE: X Truman Waterfront Survey.dwg

DRAWING TITLE:  
**OVERALL SURVEY PLAN**  
 SHEET NO.

**SS-03**





BERMELLO AJAMIL & PARTNERS • INC

Architecture • Engineering • Planning  
Interior Design • Landscape Architecture  
2601 South Bayshore Drive  
Suite 1000  
Miami, Florida 33133  
(305) 859-2050  
Fax (305) 860-3700

PREPARED FOR/OWNER:

CITY OF KEY WEST, FL  
P. O. BOX 1409  
3140 FLAGLER AVENUE  
KEY WEST, FL 33041



PROJECT NAME:

**TRUMAN WATERFRONT PARK**


PROJECT LOCATION/ADDRESS:

TRUMAN WATERFRONT PARK  
WEST OF FORT STREET AND THE  
TRUMAN ANNEX DEVELOPMENT,  
NORTH OF KEY WEST NAVAL BASE

SUB-CONSULTANT INFORMATION:



PROFESSIONAL SEAL:

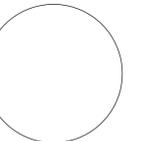

FREDERICK H. HILDEBRANDT  
FLORIDA REGISTERED LAND SURVEYOR  
FL LICENSE NO.: 2749

SUBMITTAL DESCRIPTION / MILESTONE:

**DEVELOPMENT APPLICATION**  
January 14, 2013

REVISIONS:	DATE	DESCRIPTION
2	05/19/06	REVISED BOUNDARY
3	08/30/02	BEARING CHANGE, LEGAL DESCR
4	08/08/02	REVISED BOUNDARY
5	11/14/02	REVISED L.D., LESS WATER TOWER
6	11/29/02	1798.30' TO 1799.27'

DRAWING SHEET INFORMATION


IS PROJECT NO.: 02-524  
SCALE: 1" = 40'-0"  
DATE: August 8, 2002  
DRAWN BY: FHH  
CHECKED BY: FHH  
CADD FILE: X Truman Waterfront Survey.dwg


DRAWING TITLE:

**OVERALL SURVEY PLAN**

SHEET NO.

**SS-05**

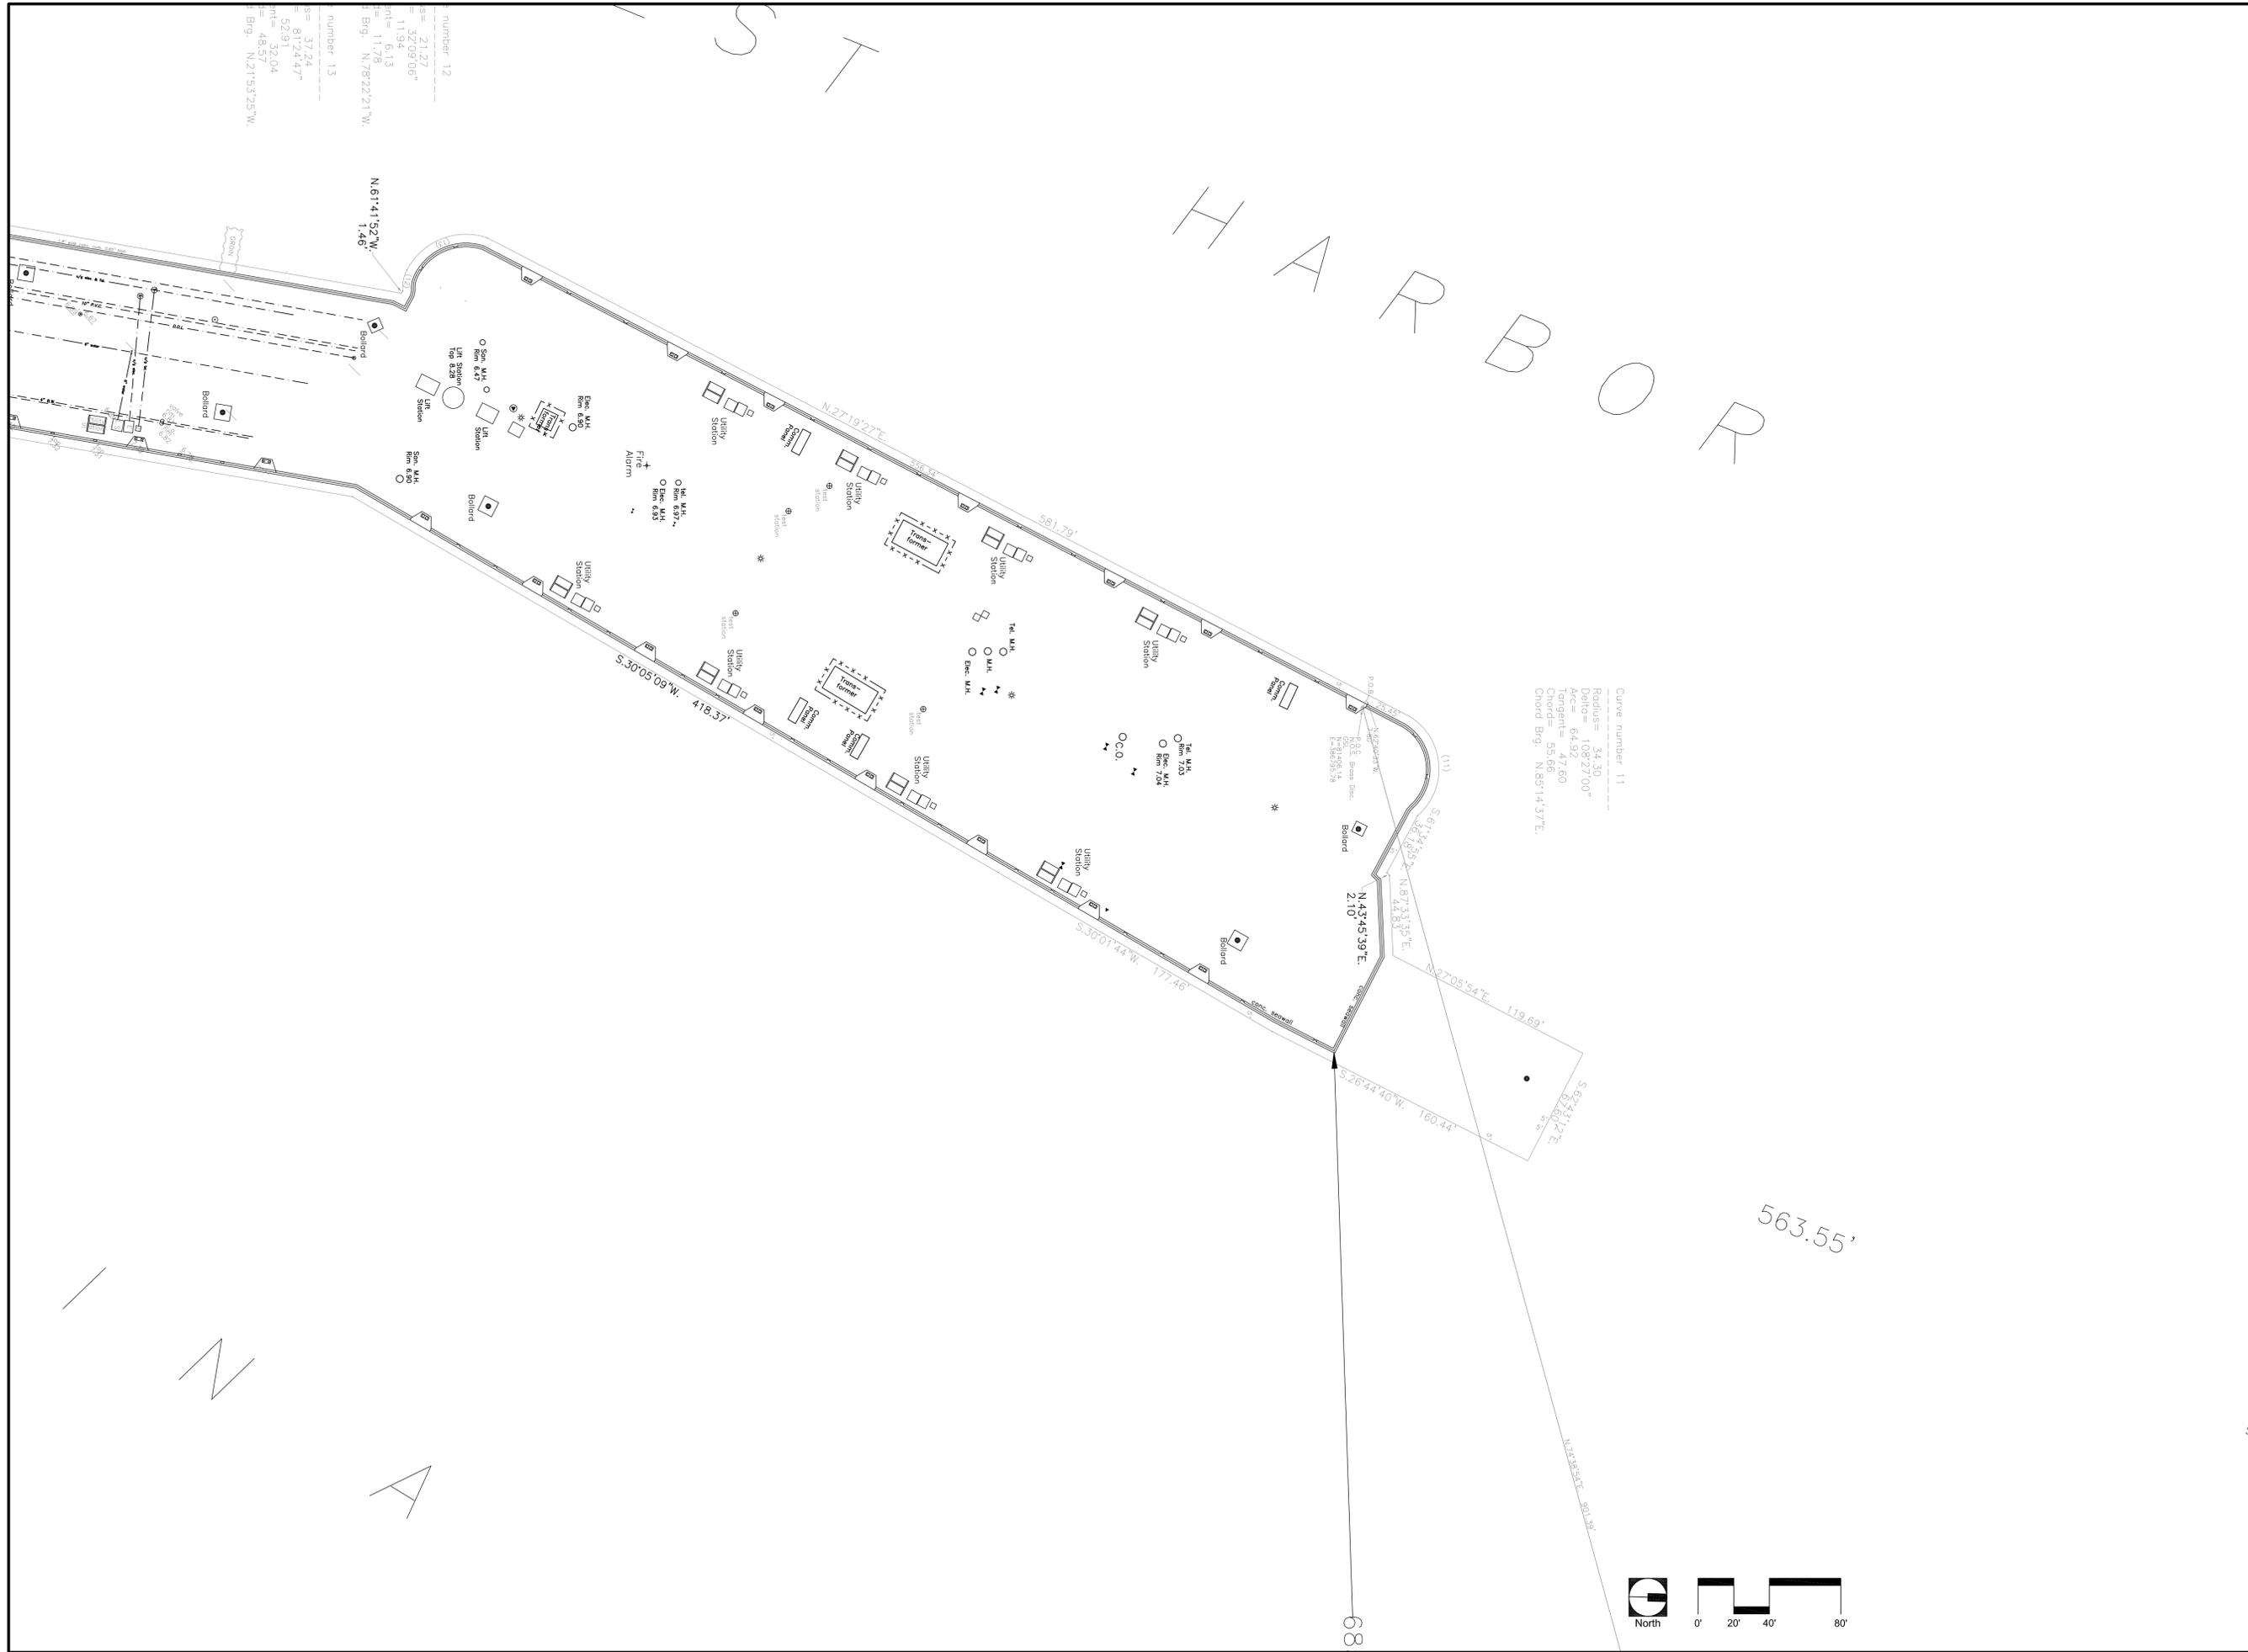

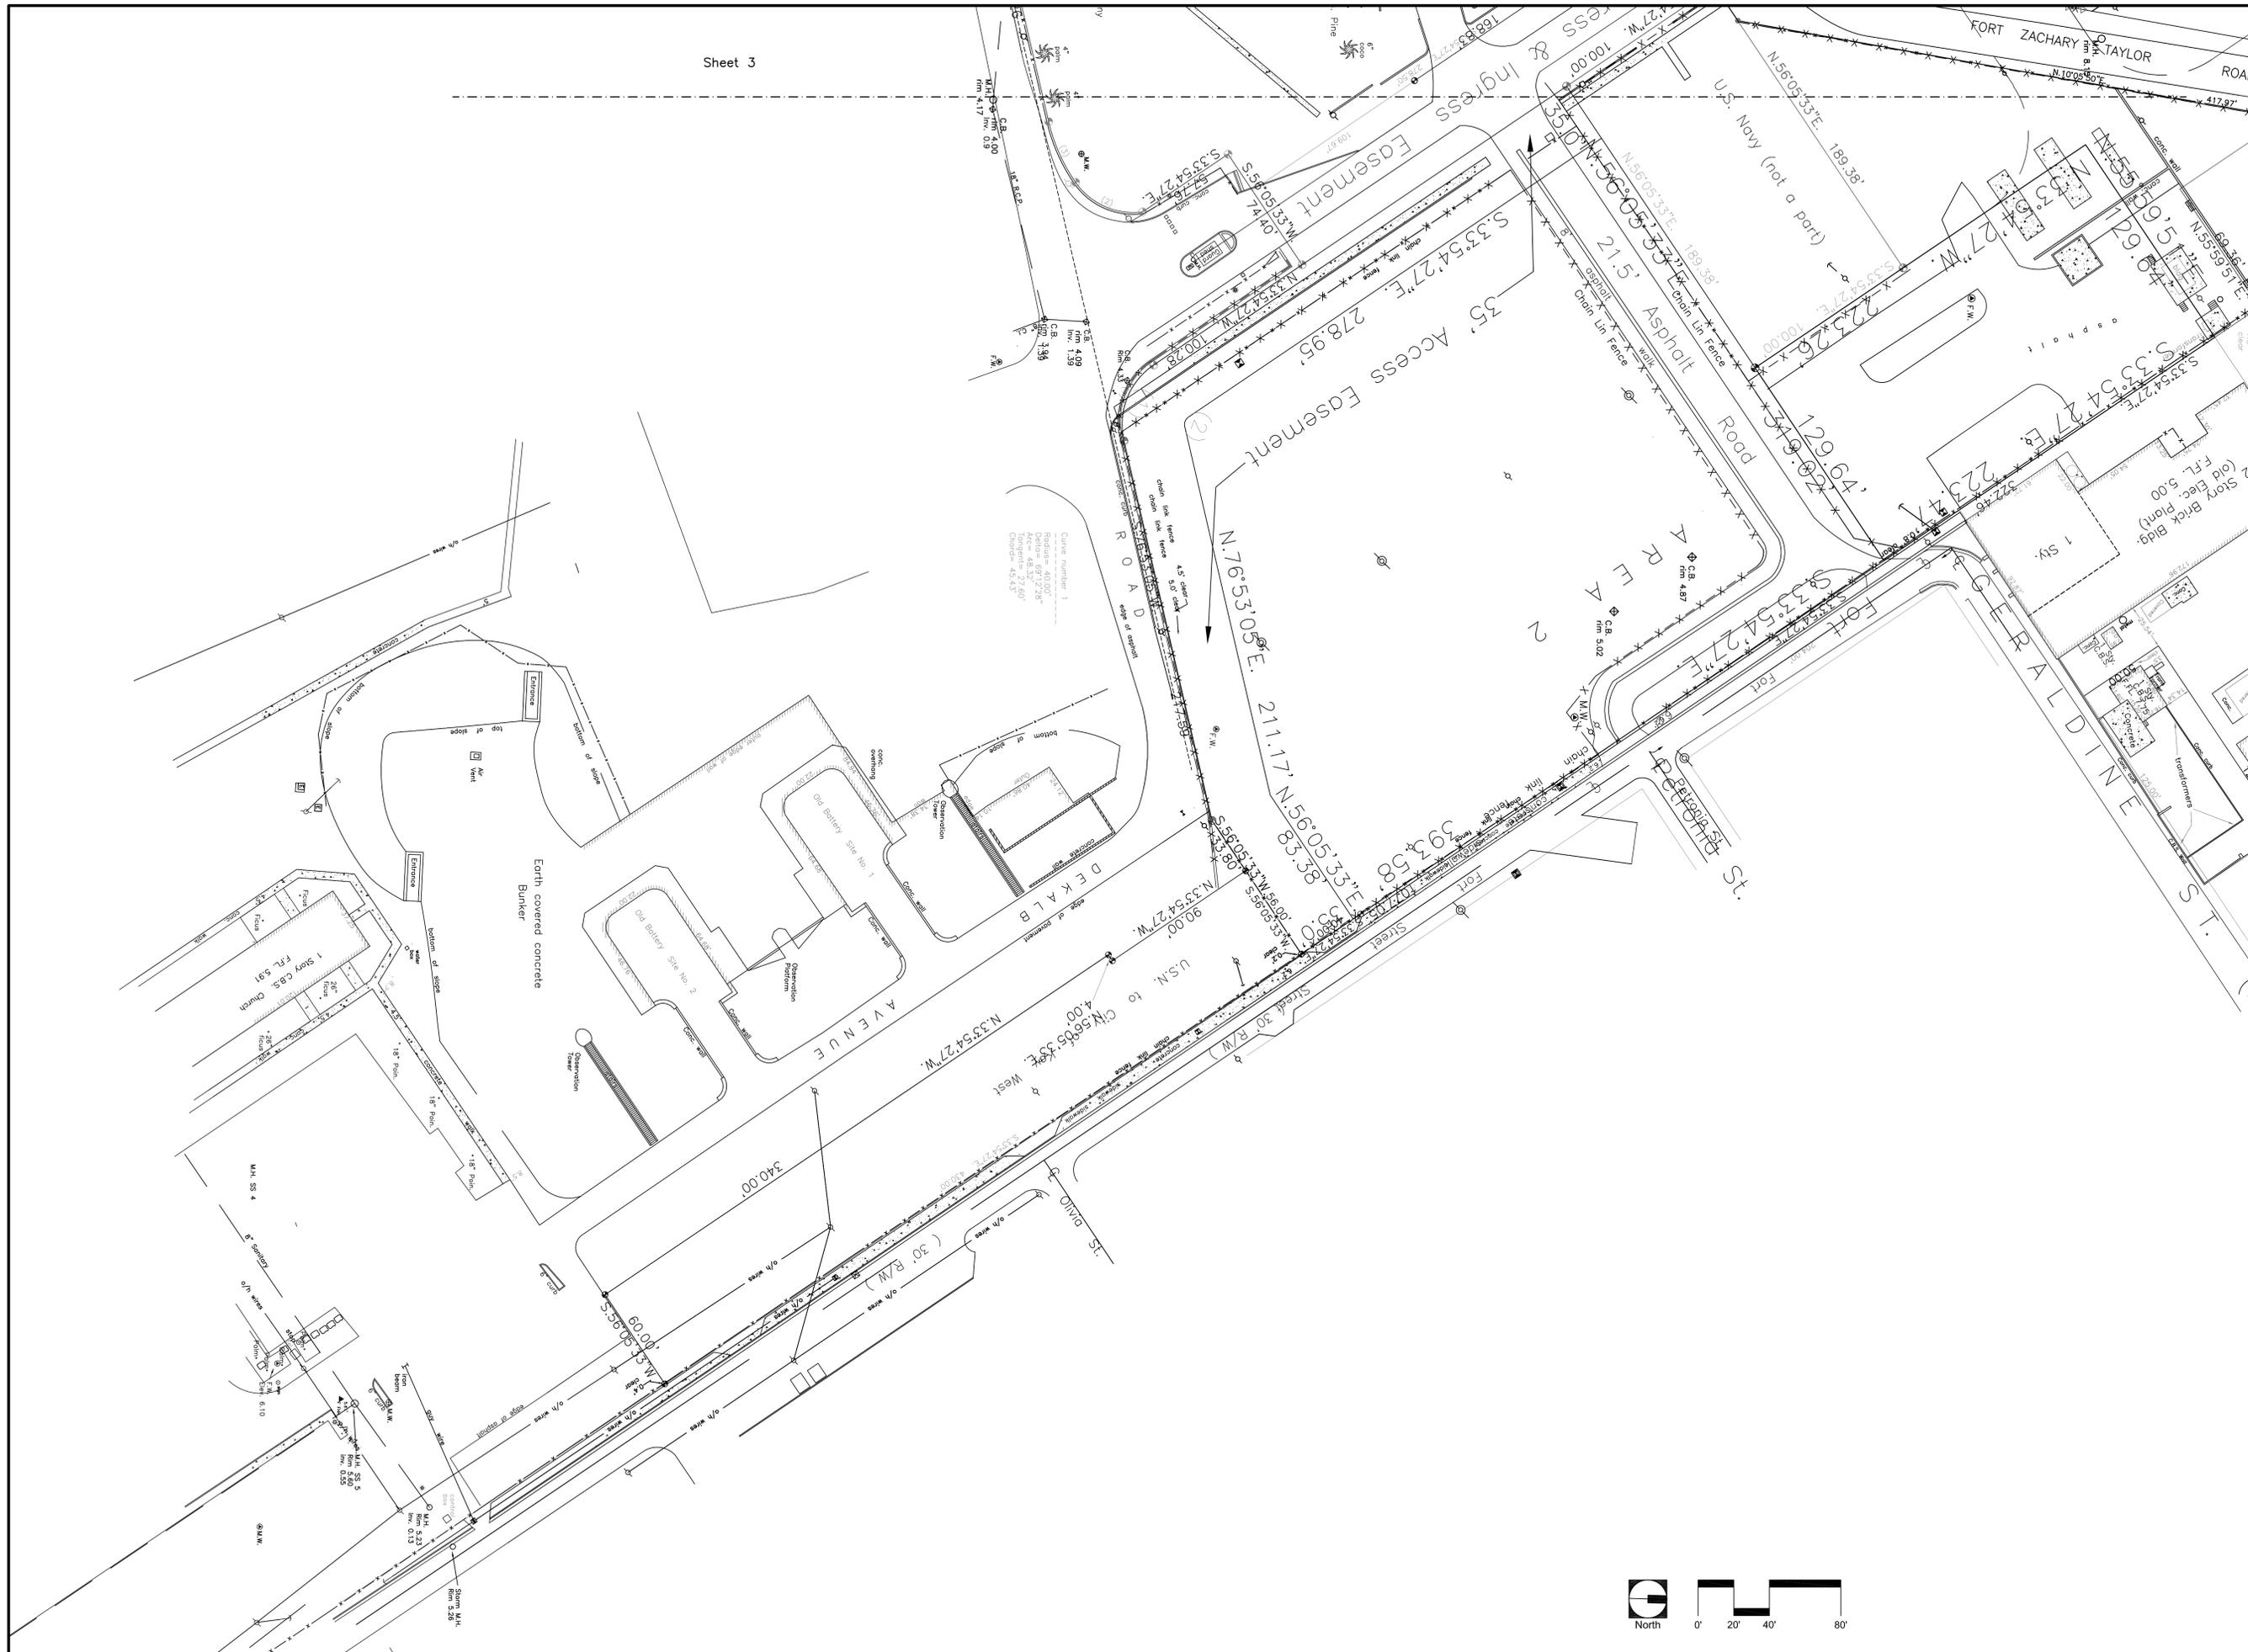

**BERMELO AJAMIL & PARTNERS, INC.**

Architecture • Engineering • Planning  
Interior Design • Landscape Architecture  
2601 South Bayshore Drive  
Suite 1000  
Miami, Florida 33133  
(305) 859-2050  
Fax (305) 860-3700

PREPARED FOR/OWNER:  
**CITY OF KEY WEST, FL**  
P. O. BOX 1409  
3140 FLAGLER AVENUE  
KEY WEST, FL 33041




**PROJECT NAME:**  
**TRUMAN WATERFRONT PARK**

**PROJECT LOCATION/ADDRESS:**  
**TRUMAN WATERFRONT PARK**  
WEST OF FORT STREET AND THE  
TRUMAN ANNEX DEVELOPMENT,  
NORTH OF KEY WEST NAVAL BASE

**SUB-CONSULTANT INFORMATION:**



**PROFESSIONAL SEAL:**

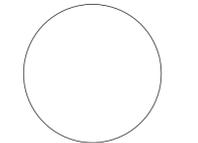

**FREDERICK H. HILDEBRANDT**  
FLORIDA REGISTERED LAND SURVEYOR  
FL LICENSE NO.: 2749

SUBMITTAL DESCRIPTION / MILESTONE:

**DEVELOPMENT APPLICATION**  
January 14, 2013

**REVISIONS:**

2	05/19/06	REVISED BOUNDARY
3	08/30/02	BEARING CHANGE, LEGAL DESC.
4	08/08/02	REVISED BOUNDARY
5	11/14/02	REVISED L.D., LESS WATER TOWER
6	11/29/02	1799.30' TO 1769.27'

**DRAWING SHEET INFORMATION**

IS PROJECT NO.: 02-524  
SCALE: 1" = 40'-0"  
DATE: August 8, 2002  
DRAWN BY: FHH  
CHECKED BY: FHH  
CADD FILE: X Truman Waterfront Survey.dwg

DRAWING TITLE:  
**OVERALL SURVEY PLAN**  
SHEET NO.

**SS-06**



Line	Bearing	Distance
L1	S 66° 57' 58\"/>	

PREPARED FOR OWNER:  
 CITY OF KEY WEST, FL  
 P. O. BOX 1409  
 3140 FLAGLER AVENUE  
 KEY WEST, FL 33041




**PROJECT NAME:**  
 TRUMAN WATERFRONT PARK

**PROJECT LOCATION/ADDRESS:**  
 TRUMAN WATERFRONT PARK  
 WEST OF FORT STREET AND THE  
 TRUMAN ANNEX DEVELOPMENT,  
 NORTH OF KEY WEST NAVAL BASE

**SUB-CONSULTANT INFORMATION:**  
  
 ISLAND SURVEYING INC.  
 ENGINEERS PLANNERS SURVEYORS  
 3152 Northside Drive  
 Suite 201  
 Key West, FL 33040  
 (305) 283-0466  
 (305) 343-0237 (fax)  
 info@island.net

**PROFESSIONAL SEAL:**

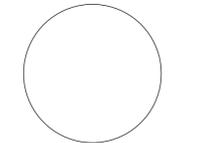

FREDERICK H. HILDEBRANDT  
 FLORIDA REGISTERED LAND SURVEYOR  
 FL LICENSE NO.: 2749

**SUBMITTAL DESCRIPTION / MILESTONE:**

**DEVELOPMENT APPLICATION**  
 January 14, 2013


**REVISIONS:**

No.	Date	Description
2	05/19/06	REVISED BOUNDARY
3	08/30/02	BEARING CHANGE, LEGAL DESCR
4	08/08/02	REVISED BOUNDARY
5	11/14/02	REVISED L.D., LESS WATER TOWER
6	11/20/02	1789.30 TO 1789.27

**DRAWING SHEET INFORMATION**  
 IS PROJECT NO.: 02-524  
 SCALE: 1" = 40'-0"  
 DATE: August 8, 2002  
 DRAWN BY: FHH  
 CHECKED BY: FHH  
 CADD FILE: X Truman Waterfront Survey.dwg

**DRAWING TITLE:**  
 OVERALL SURVEY PLAN  
 SHEET NO.

**SS-07**

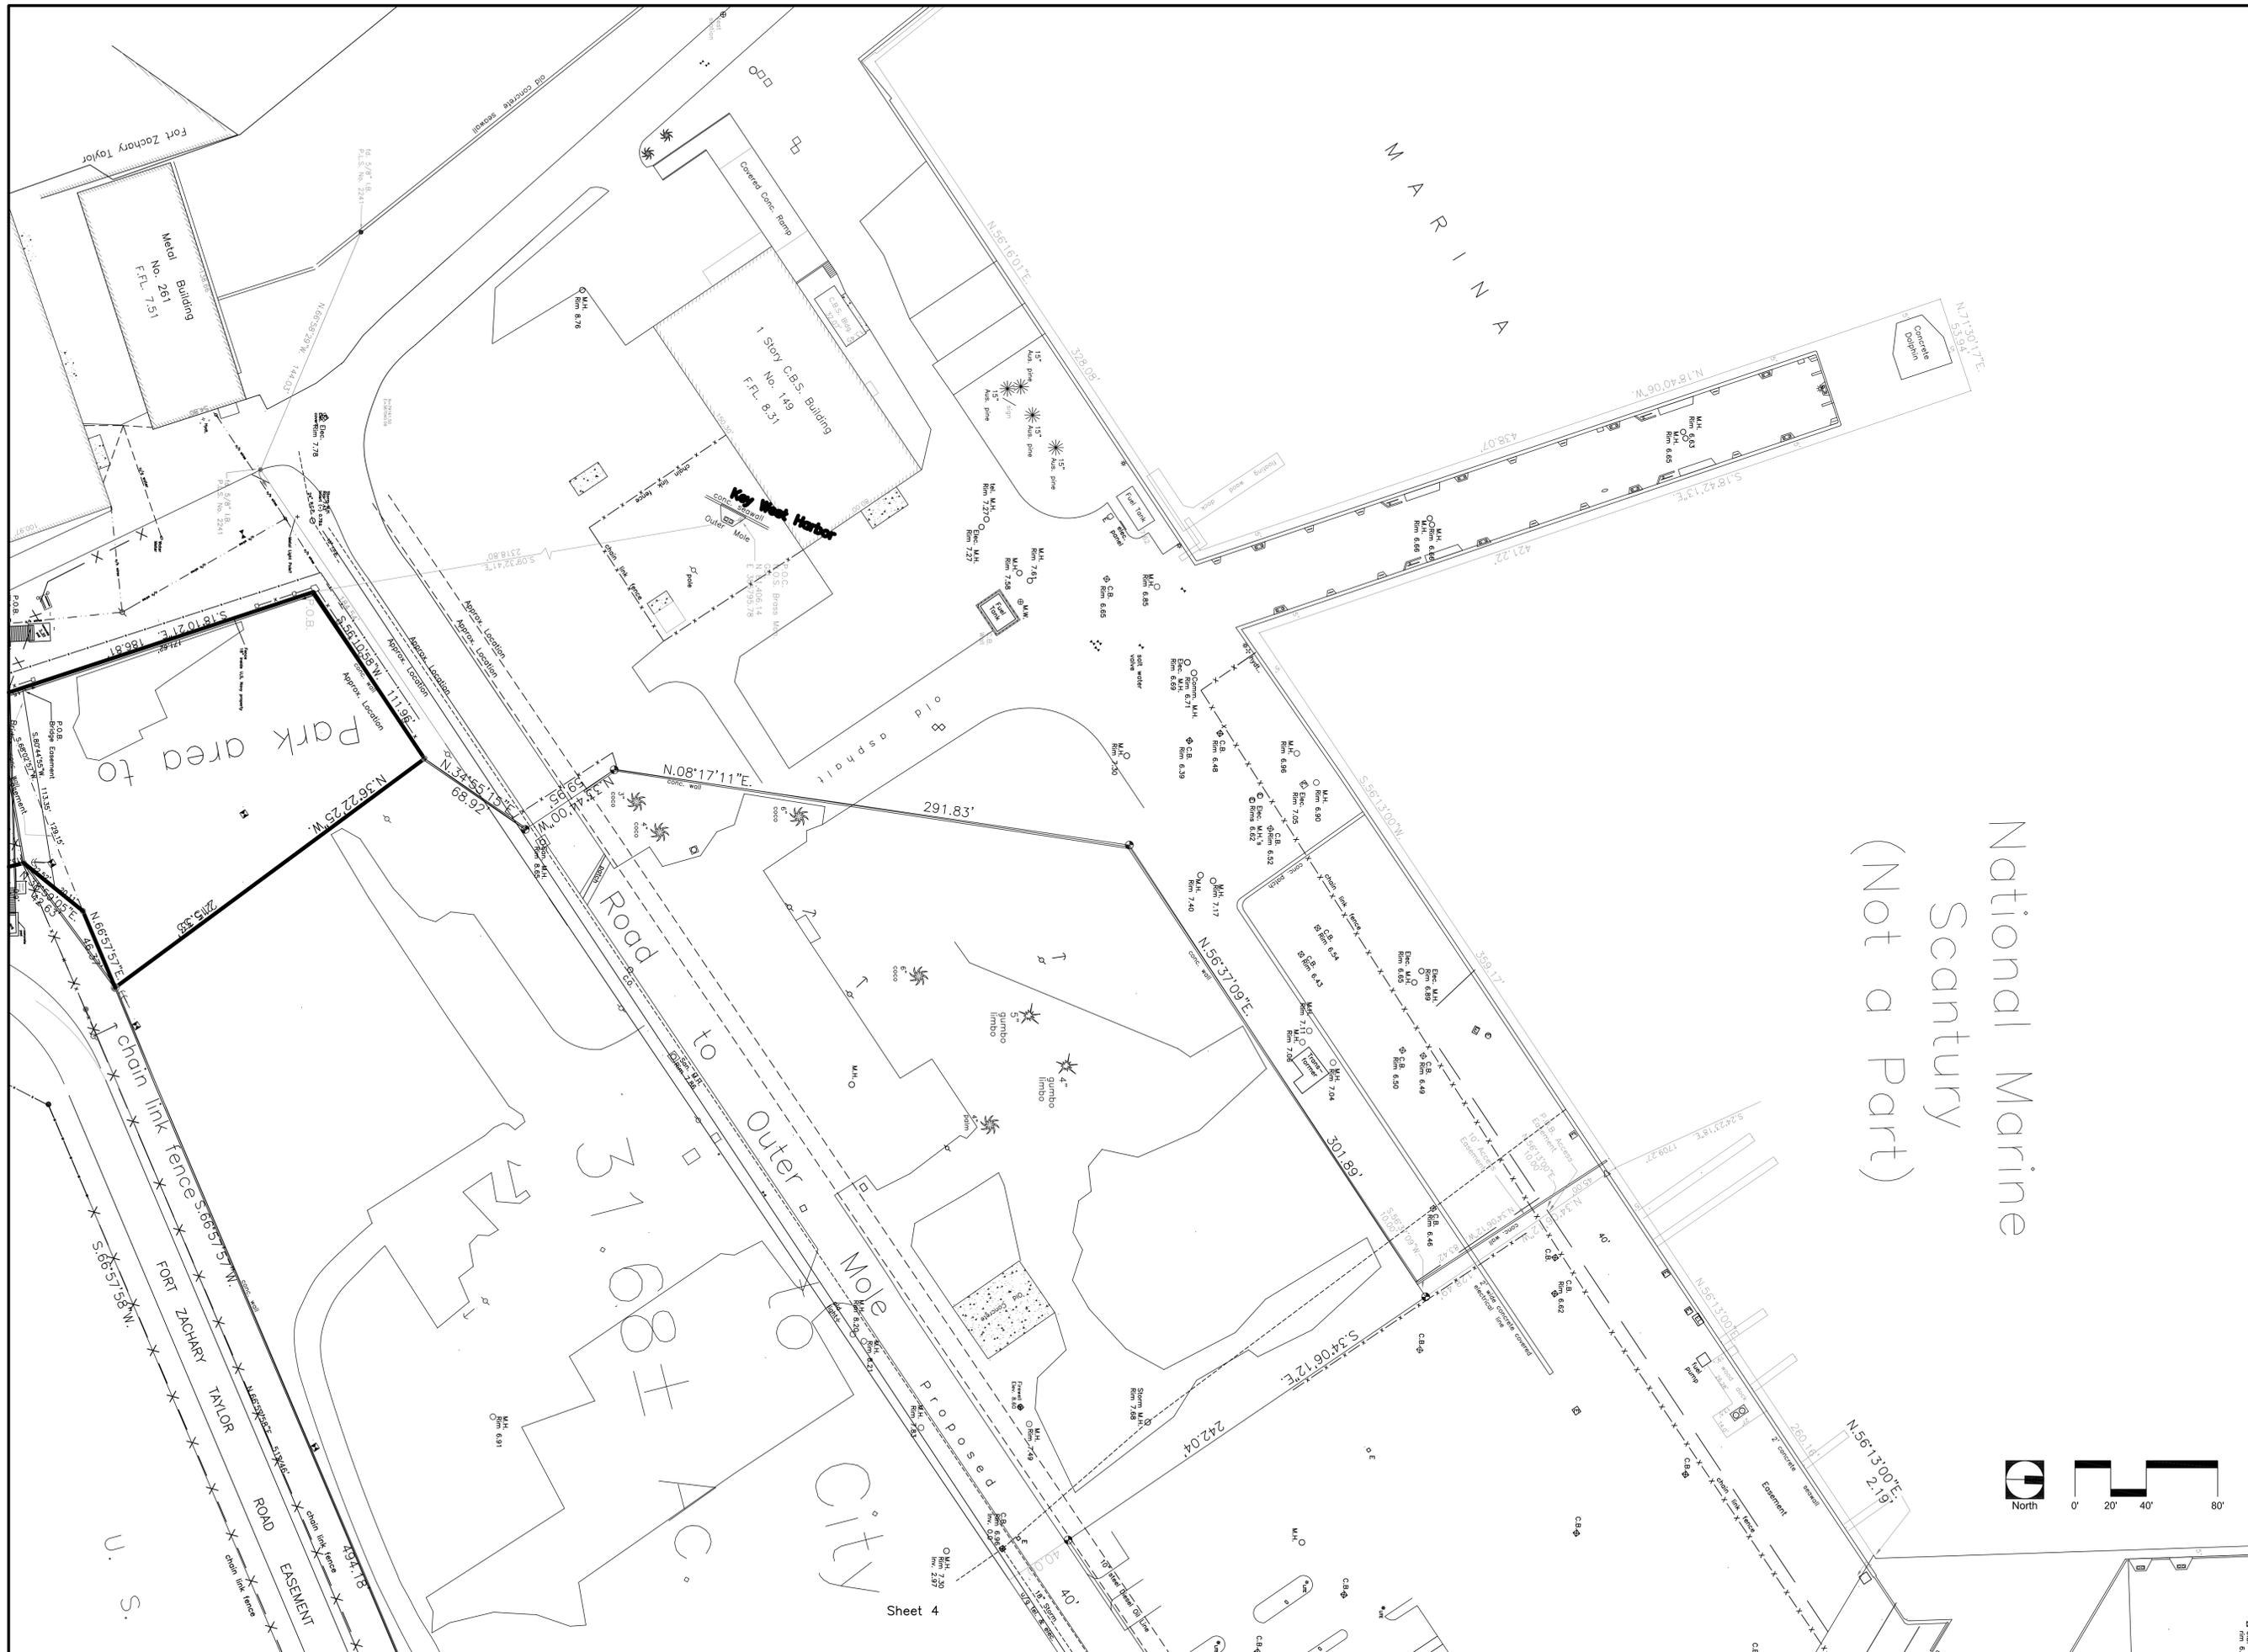

**BERMEILLO AJAMIL & PARTNERS, INC.**

Architecture • Engineering • Planning  
Interior Design • Landscape Architecture  
2601 South Bayshore Drive  
Suite 1000  
Miami, Florida 33133  
(305) 859-2050  
Fax (305) 860-3700

PREPARED FOR/OWNER:  
**CITY OF KEY WEST, FL**  
P. O. BOX 1409  
3140 FLAGLER AVENUE  
KEY WEST, FL 33041




PROJECT NAME:  
**TRUMAN WATERFRONT PARK**

PROJECT LOCATION/ADDRESS:  
**TRUMAN WATERFRONT PARK  
WEST OF FORT STREET AND THE  
TRUMAN ANNEX DEVELOPMENT,  
NORTH OF KEY WEST NAVAL BASE**

SUB-CONSULTANT INFORMATION:



PROFESSIONAL SEAL:

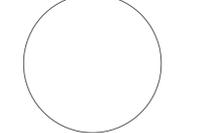

**FREDERICK H. HILDEBRANDT**  
FLORIDA REGISTERED LAND SURVEYOR  
FL LICENSE NO.: 2749

SUBMITTAL DESCRIPTION / MILESTONE:

**DEVELOPMENT APPLICATION**  
January 14, 2013


REVISIONS:		
2	05/19/06	REVISED BOUNDARY
3	08/30/02	BEARING CHANGE, LEGAL DESC.
4	08/08/02	REVISED BOUNDARY
5	11/14/02	REVISED LD., LESS WATER TOWER
6	11/29/02	1799.30' TO 1799.27'

DRAWING SHEET INFORMATION

IS SURVEY NO.: 02-524  
SCALE: 1" = 40'-0"  
DATE: August 8, 2002  
DRAWN BY: FHH  
CHECKED BY: FHH  
CADD FILE: X Truman Waterfront Survey.dwg

DRAWING TITLE:  
**OVERALL SURVEY PLAN**  
SHEET NO.

**SS-08**

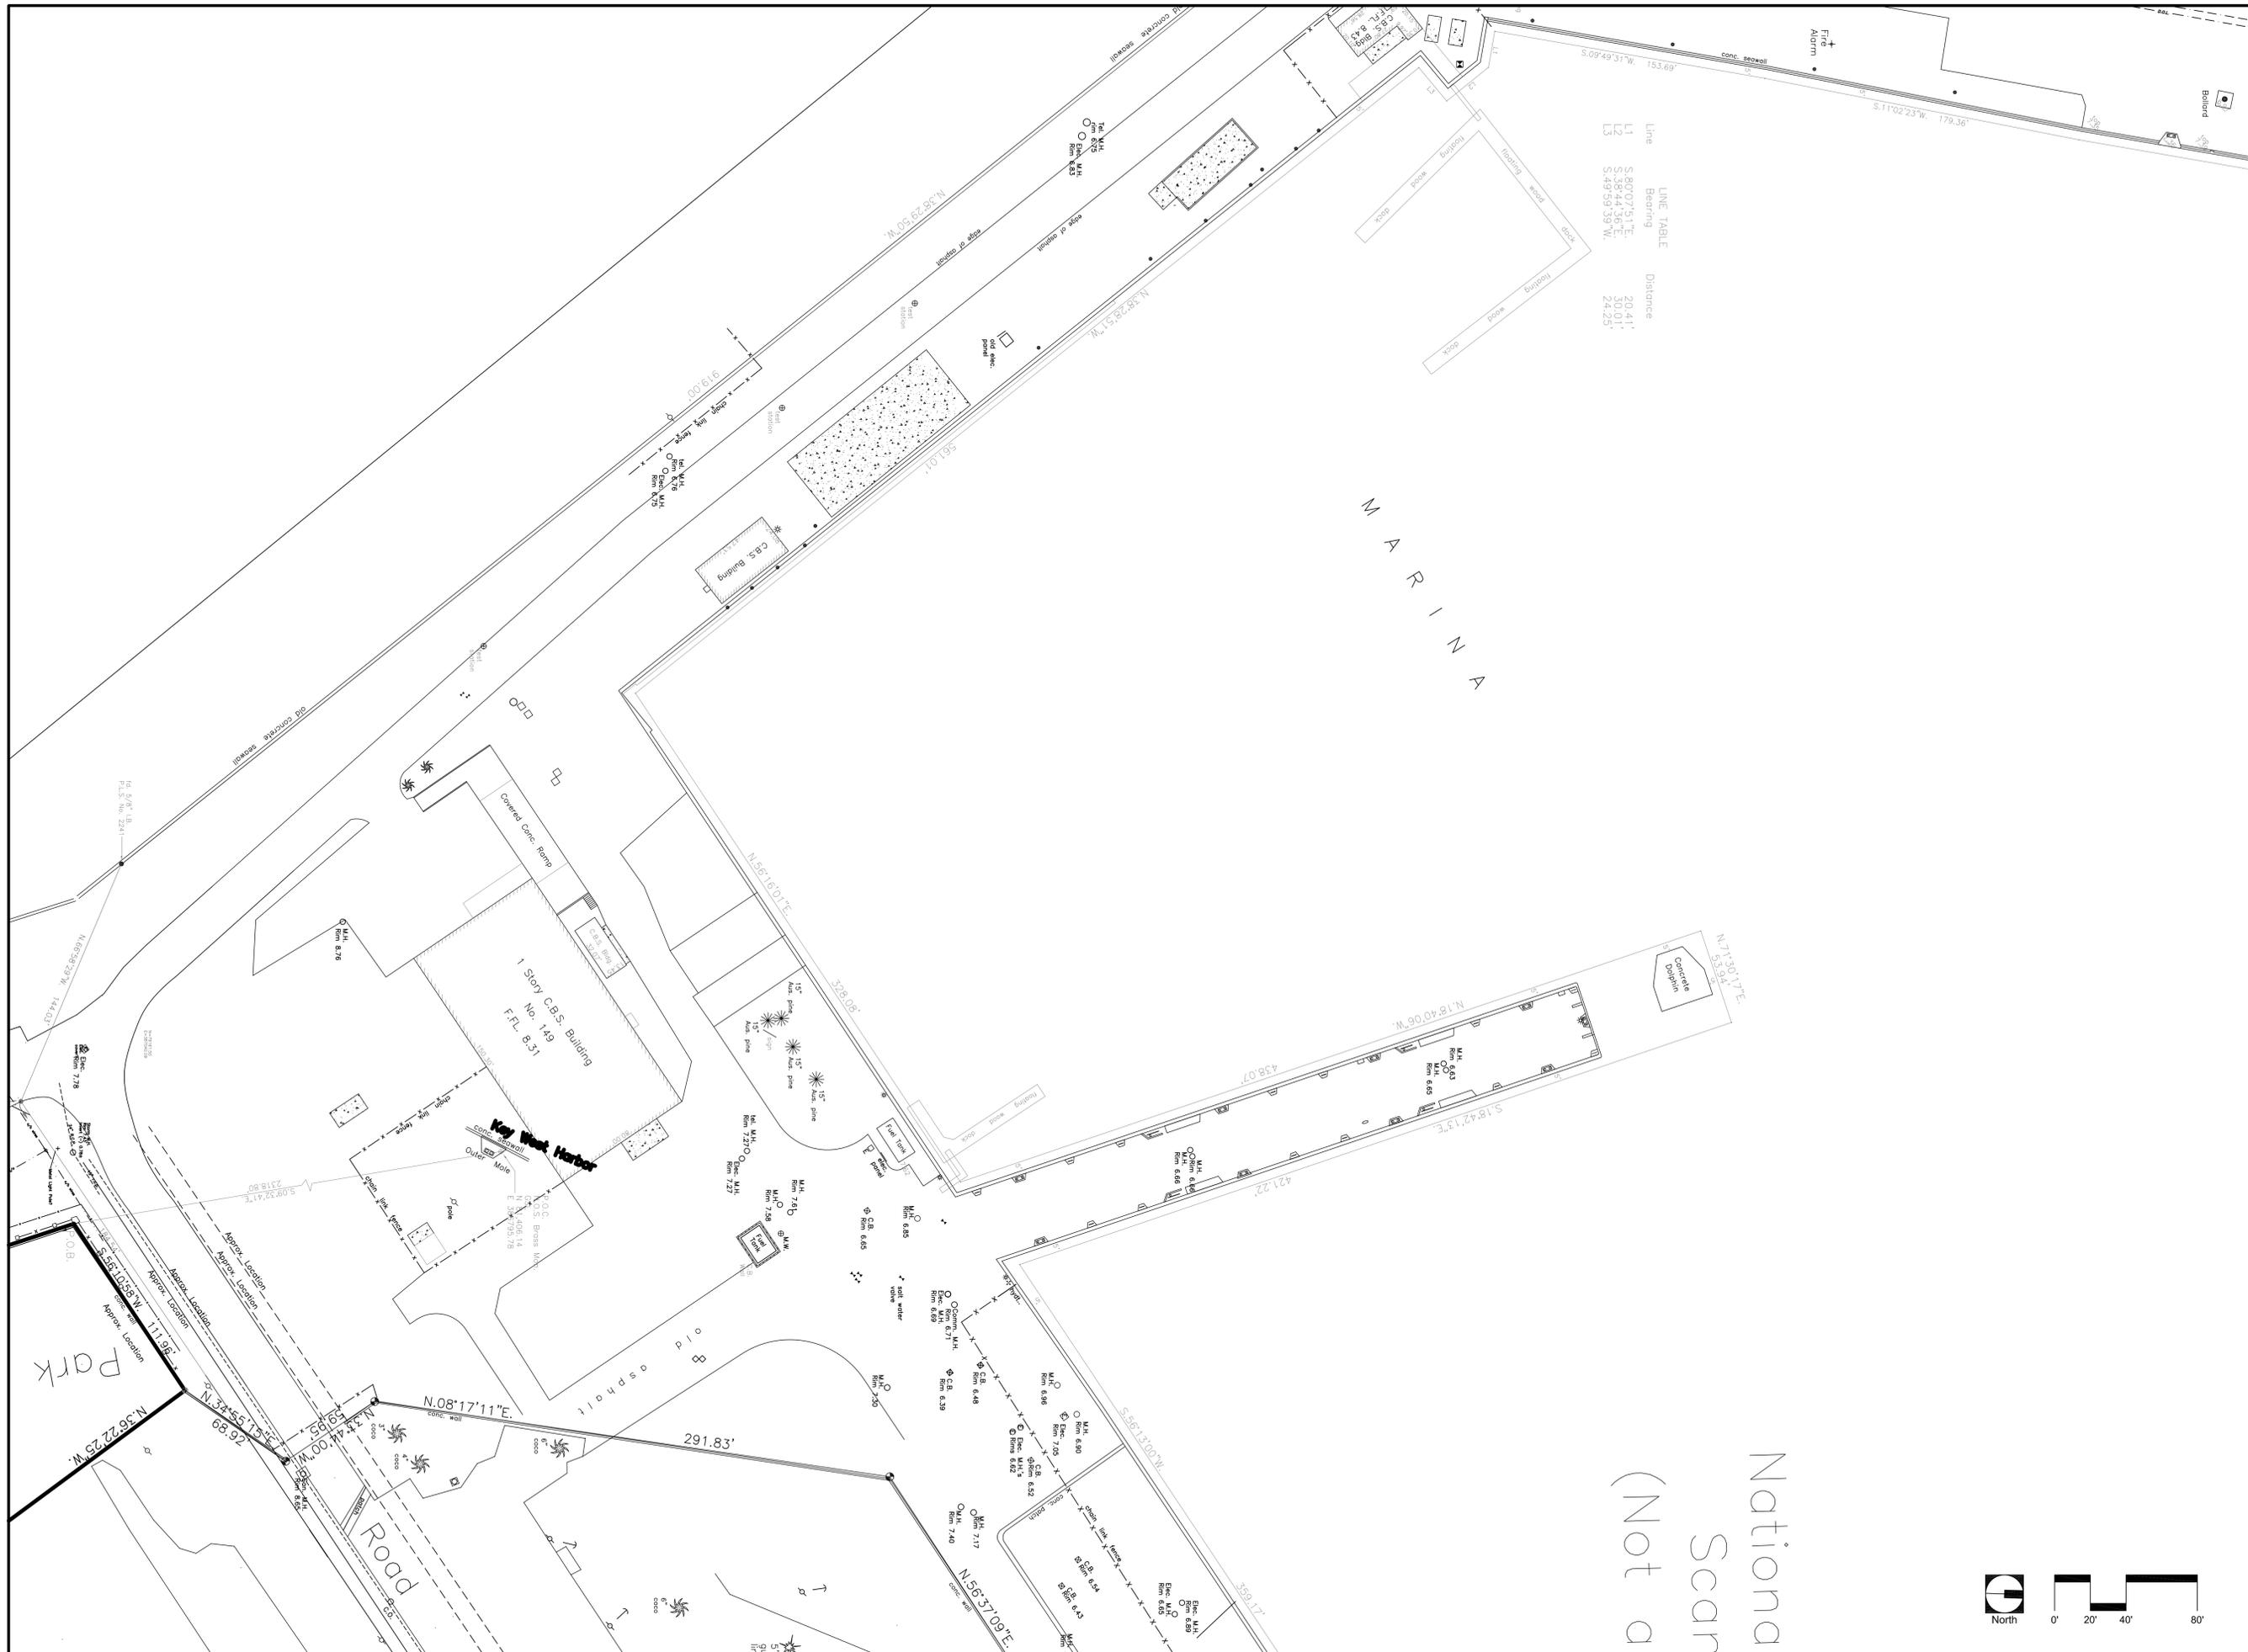

LINE TABLE

Line	Bearing	Distance
1	S.80°07'51.7\"E	30.41'
2	S.38°44'36.7\"E	30.01'
3	S.49°59'39.7\"W	24.25'

PREPARED FOR/OWNER:  
 CITY OF KEY WEST, FL  
 P. O. BOX 1409  
 3140 FLAGLER AVENUE  
 KEY WEST, FL 33041




PROJECT NAME:  
**TRUMAN WATERFRONT PARK**

PROJECT LOCATION/ADDRESS:  
 TRUMAN WATERFRONT PARK  
 WEST OF FORT STREET AND THE  
 TRUMAN ANNEX DEVELOPMENT,  
 NORTH OF KEY WEST NAVAL BASE

SUB-CONSULTANT INFORMATION:  

 ISLAND SURVEYING, INC.  
 ENGINEERS PLANNERS SURVEYORS  
 3152 Northside Drive  
 Suite 201  
 Key West, FL 33040  
 (305) 283-0466  
 (305) 283-2237 (fax)  
 info@islandsurveying.net

PROFESSIONAL SEAL:

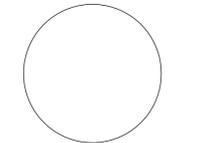

FREDERICK H. HILDEBRANDT  
 FLORIDA REGISTERED LAND SURVEYOR  
 FL LICENSE NO.: 2749

SUBMITTAL DESCRIPTION / MILESTONE:

**DEVELOPMENT APPLICATION**  
 January 14, 2013

REVISIONS:

NO.	DATE	DESCRIPTION
2	05/19/06	REVISED BOUNDARY
3	08/30/02	BEARING CHANGE, LEGAL DESCR
4	08/08/02	REVISED BOUNDARY
5	11/14/02	REVISED L.D., LESS WATER TOWER
6	11/29/02	1799.30' TO 1799.27'

DRAWING SHEET INFORMATION  
 IS PROJECT NO.: 02-524  
 SCALE: 1" = 40'-0"  
 DATE: August 8, 2002  
 DRAWN BY: FHH  
 CHECKED BY: FHH  
 CADD FILE: X Truman Waterfront Survey.dwg

DRAWING TITLE:  
**OVERALL SURVEY PLAN**  
 SHEET NO.